



DETAIL "A"
N.T.S.

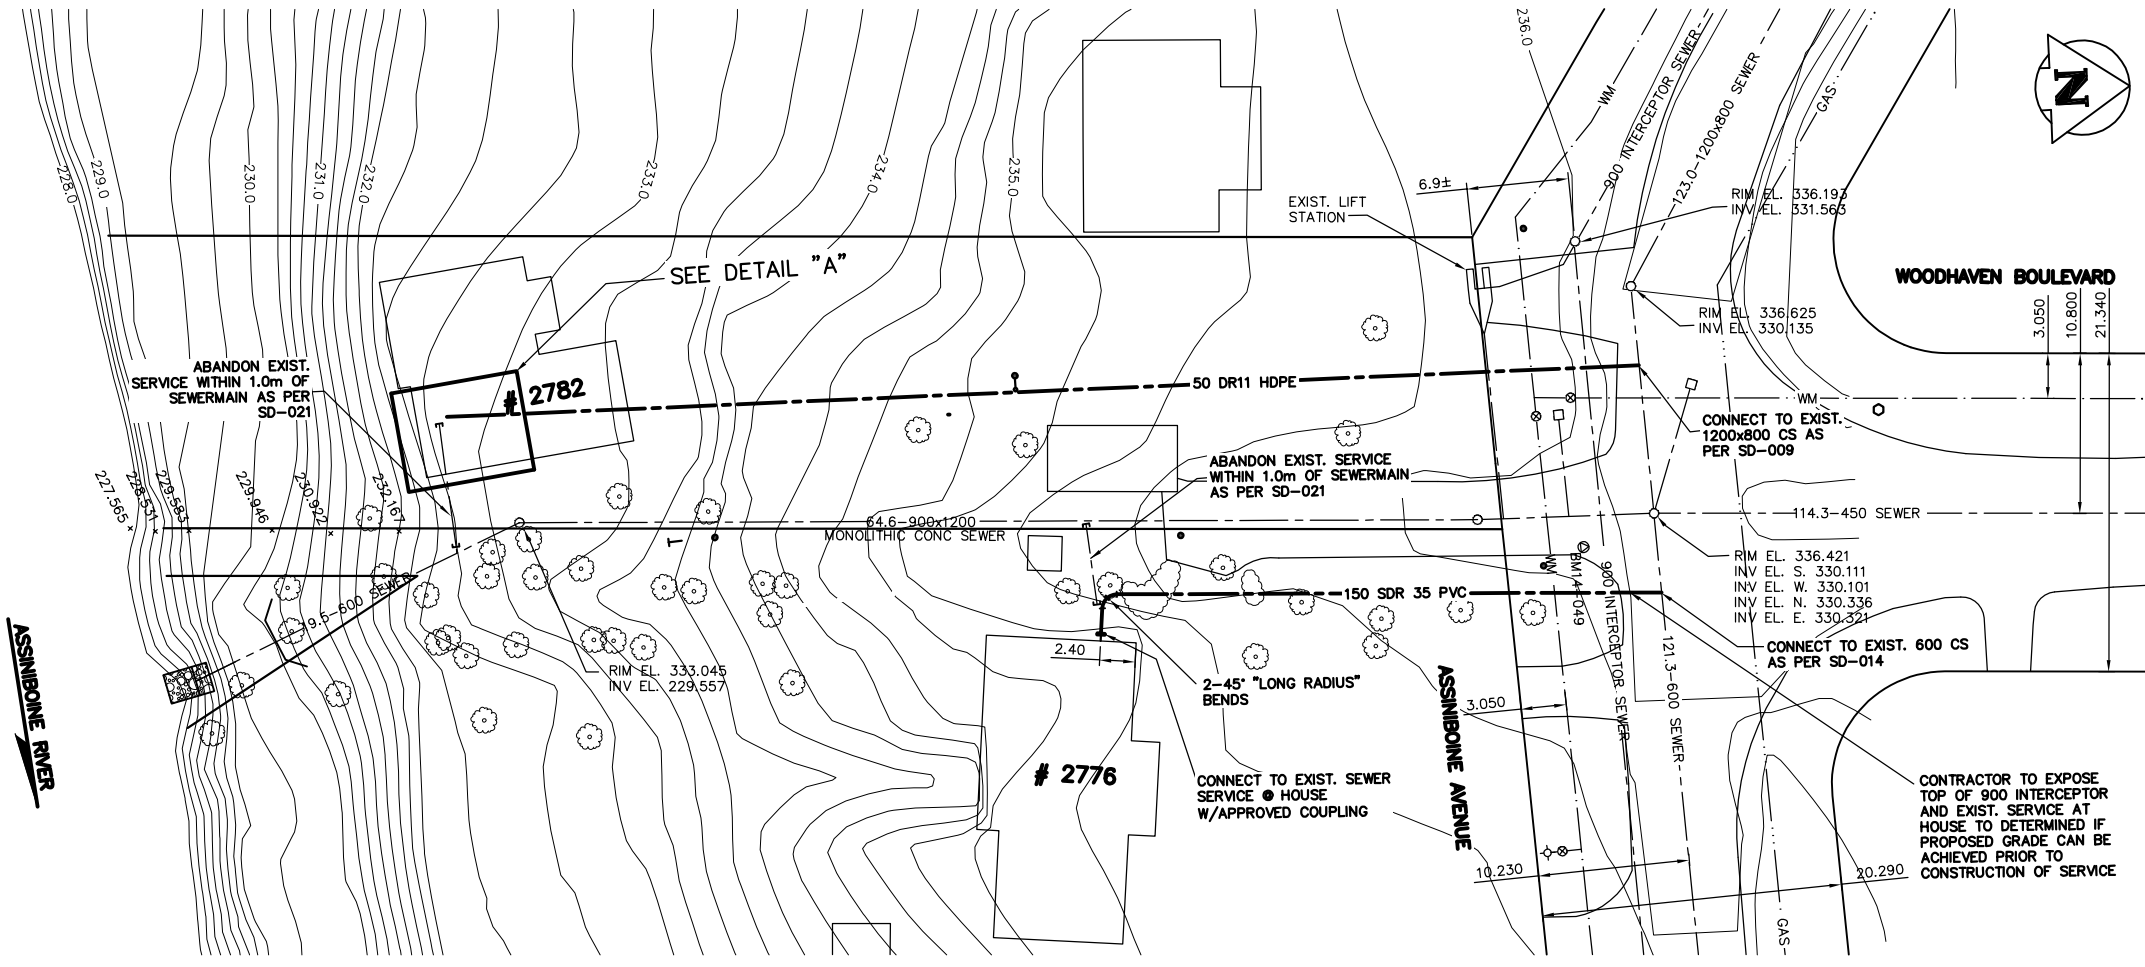

NOTE:
ELEVATIONS FOLLOWED BY (AB) ARE ELEVATIONS ESTABLISHED FROM THE CITY OF WINNIPEG RECORD DRAWINGS.

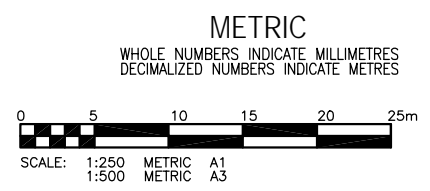

REPRODUCED FROM KGS DWG# 02-107-04_06Rev1

| EXISTING | LEGEND-PLAN | PROPOSED | EXISTING | LEGEND-PLAN | PROPOSED | EXISTING | LEGEND-PROFILE | PROPOSED |
|------------------------------------|---------------------|------------------------------------|----------------|----------------|----------------|----------|----------------|----------|
| 150 WM | WATERMAIN | 150 WM | HYDRO | HYDRO | HYDRO | | | |
| Hydrant symbol | HYDRANT | Hydrant symbol | M.T.S. | M.T.S. | M.T.S. | | | |
| Valve symbol | VALVE | Valve symbol | PROPERTY LINE | PROPERTY LINE | PROPERTY LINE | | | |
| 300 LBS LAND DRAINAGE SEWER symbol | LAND DRAINAGE SEWER | 300 LBS LAND DRAINAGE SEWER symbol | SURVEY BAR | SURVEY BAR | SURVEY BAR | | | |
| 250 WWS symbol | WASTE WATER SEWER | 250 WWS symbol | LIGHT STANDARD | LIGHT STANDARD | LIGHT STANDARD | | | |
| Manhole symbol | MANHOLE | Manhole symbol | HYDRO POLE | HYDRO POLE | HYDRO POLE | | | |
| Catch basin symbol | CATCH BASIN | Catch basin symbol | GUY WIRE | GUY WIRE | GUY WIRE | | | |
| Curb inlet symbol | CURB INLET | Curb inlet symbol | SIGN | SIGN | SIGN | | | |
| Junctions symbol | JUNCTIONS | Junctions symbol | BUSH LINE | BUSH LINE | BUSH LINE | | | |
| Culvert symbol | CULVERT | Culvert symbol | FENCE | FENCE | FENCE | | | |
| Gas symbol | GAS | Gas symbol | ELEVATION | ELEVATION | ELEVATION | | | |

LOCATION APPROVED UNDERGROUND STRUCTURES

SUPV. U/G STRUCTURES COMMITTEE DATE

NOTE:
LOCATION OF UNDERGROUND STRUCTURES AS SHOWN ARE BASED ON THE BEST INFORMATION AVAILABLE BUT NO GUARANTEE IS GIVEN THAT ALL EXISTING UTILITIES ARE SHOWN OR THAT THE GIVEN LOCATIONS ARE EXACT. CONFIRMATION OF EXISTENCE AND EXACT LOCATION OF ALL SERVICES MUST BE OBTAINED FROM THE INDIVIDUAL UTILITIES BEFORE PROCEEDING WITH CONSTRUCTION.

| NO. | REVISIONS | DATE | BY |
|-----|-----------|------|----|
| | | | |

CITY OF WINNIPEG
WATER AND WASTE
ENGINEERING DIVISION

DESIGNED BY NC CHECKED BY KZ

DRAWN BY SW/WKT APPROVED BY KZ

HOR. SCALE: 1:250
VERTICAL: 1:50

RELEASED FOR CONSTRUCTION: DATE

DATE 2004.03.29

ENGINEER'S SEAL

ORIGINAL SIGNED BY K.R. ZUREK 04/03/29

FILENAME: 05363.dwg
PLOT DATE: 2004 03 29

THE CITY OF WINNIPEG
WATER & WASTE DEPARTMENT

SEWER SERVICE
INSTALLATIONS AT 2776 &
2782 ASSINIBOINE AVE

SHEET 1 OF 1
CITY DRAWING NUMBER
05363