
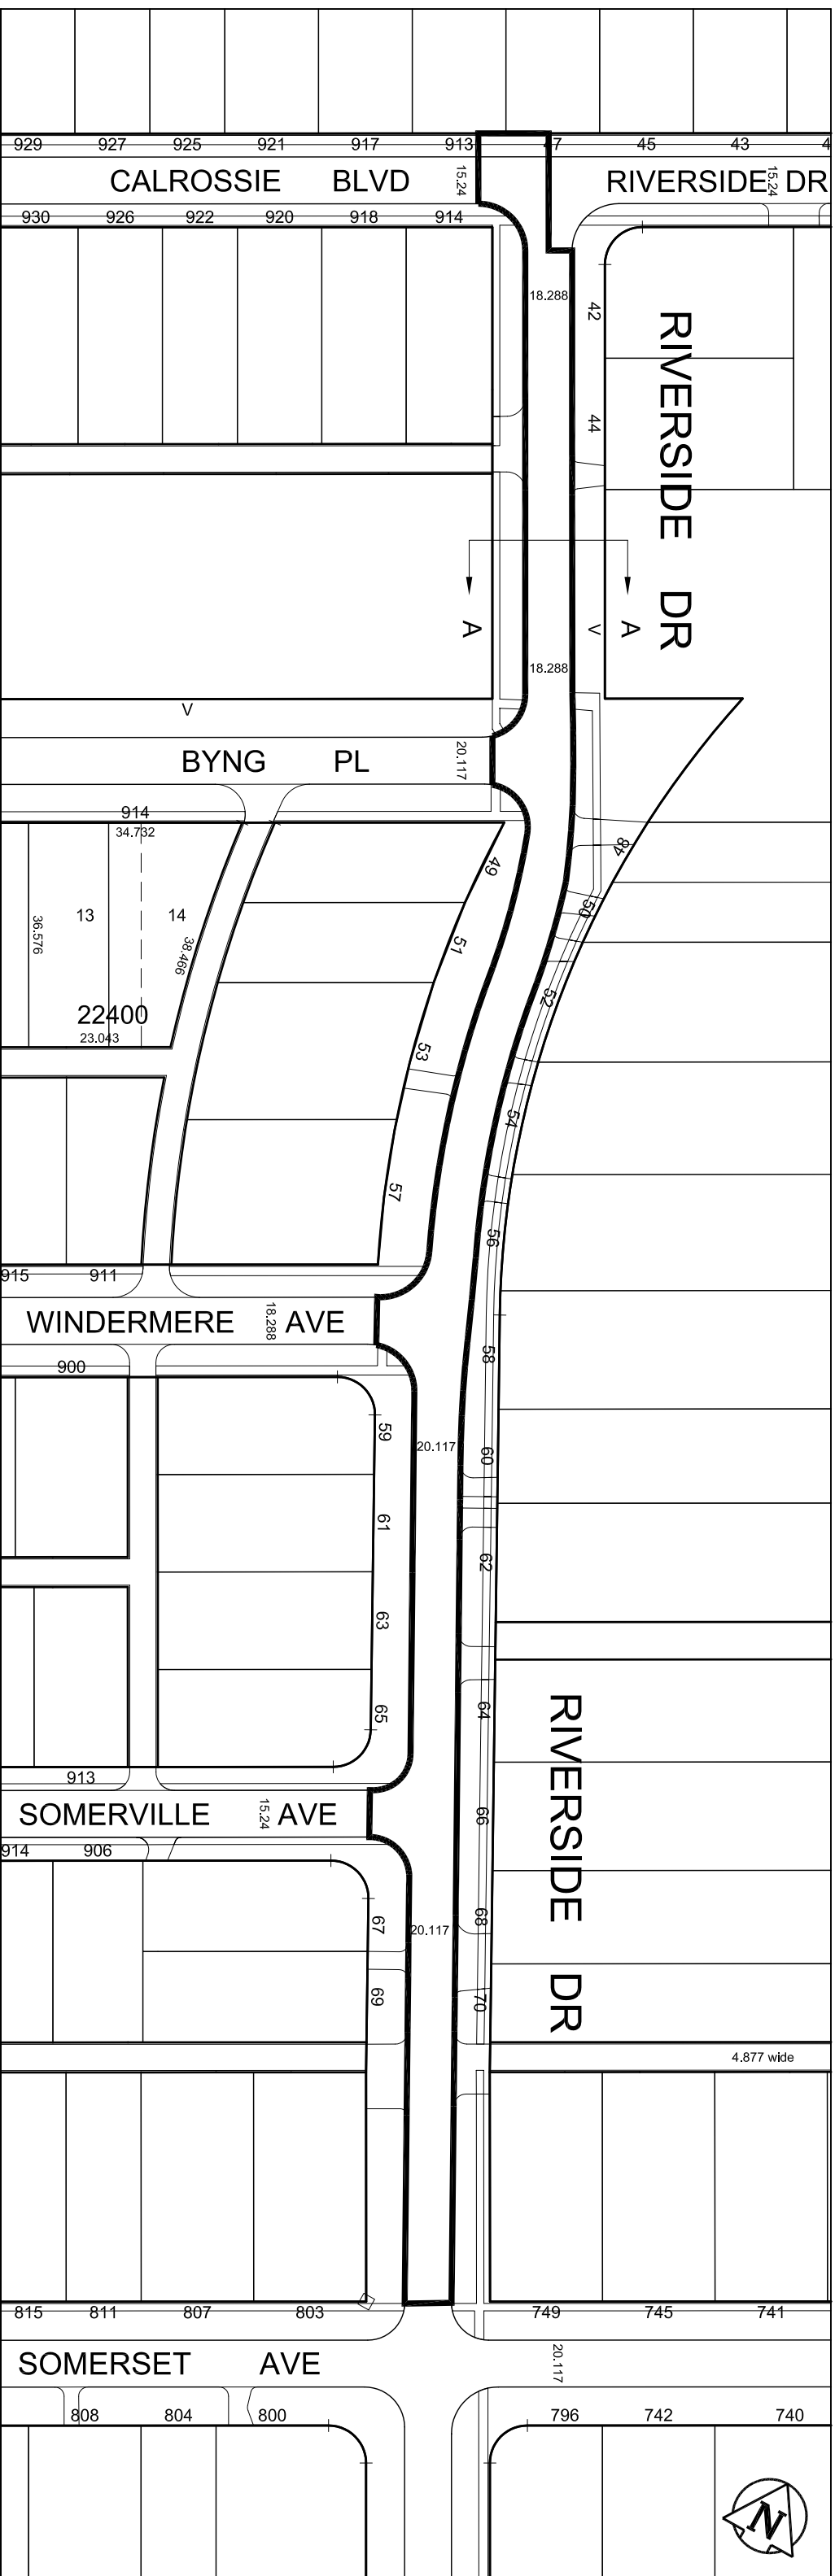



BID OPPORTUNITY No.: 17-2004

FILE No.: 04-K-01

Type of Work: Major Rehabilitation

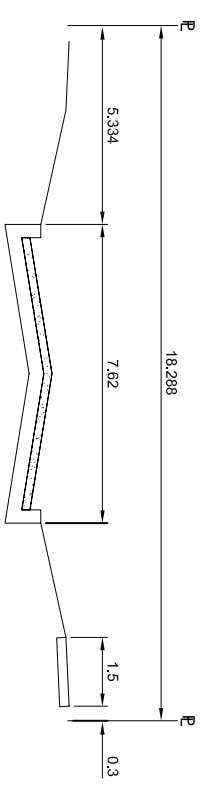

ASPHALT LIMIT

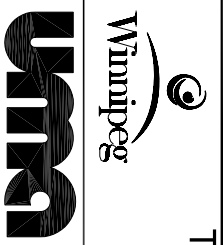

THE CITY OF WINNIPEG
PUBLIC WORKS DEPARTMENT
ENGINEERING DIVISION
TECHNOLOGY SERVICES BRANCH
106 - 1155 PACIFIC AVE
www.umagroup.com
2004 UMA ENGINEERING LTD. ALL RIGHTS RESERVED.

DATE:	04-03-04	DRAWING NO.:	01-CTF004
DRAWN BY:	D.I.D.	SCALE:	1:1000

2004 RESIDENTIAL STREET RENEWAL ON
RIVERSIDE DRIVE
FROM: CALROSSIE BAY
TO: SOMERSET BOULEVARD