
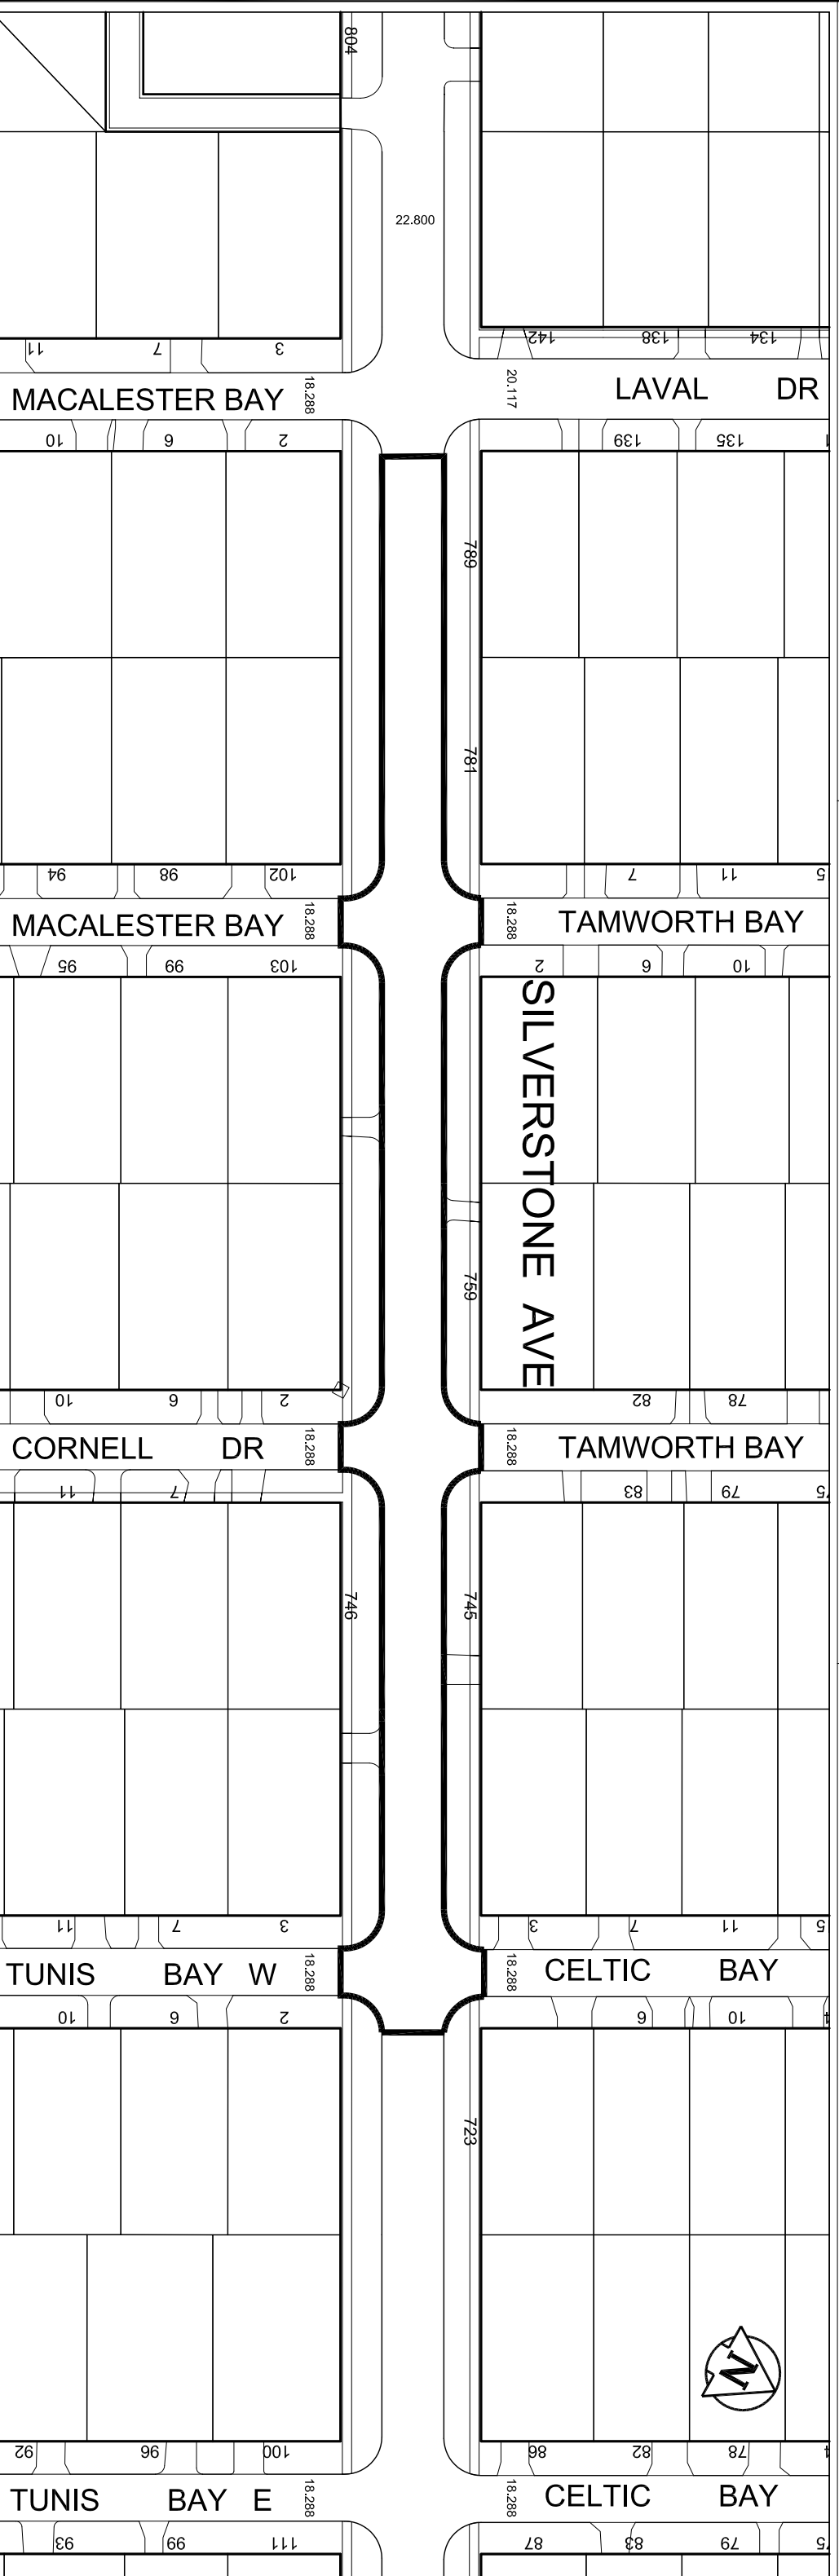


BID OPPORTUNITY No.: 17-2004

FILE No.: 04-K-01

Type of Work: Major Rehabilitation

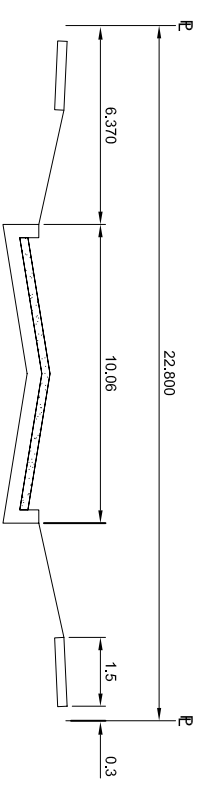

ASPHALT LIMIT

THE CITY OF WINNIPEG
PUBLIC WORKS DEPARTMENT
ENGINEERING DIVISION
TECHNOLOGY SERVICES BRANCH
106 - 1155 PACIFIC AVE
www.umagroup.com
2004 UWA ENGINEERING LTD. ALL RIGHTS RESERVED.

DATE: 04-03-04
DRAWING NO.: 01-CTF005
DRAWN BY: D.I.D.
SCALE: 1:1000

2004 RESIDENTIAL STREET RENEWAL ON
SILVERSTONE AVENUE
FROM: LAVAL DRIVE
TO: TUNIS BAY W