



Stantec

Stantec Consulting Ltd.
905 Waverley Street
Winnipeg MB Canada
R3T 5P4
Tel. 204.489.5900
Fax. 204.453.9012
www.stantec.com

Notes
AMOUNT OF RENEWALS
SIDEWALK 65m² = 26%
CURB 357m = 100%
DRIVEWAYS = 50m² = 30%
CONCRETE PAVEMENT 525m² = 41%
ASPHALT = 330t (100mm)
PLANING ASPHALT = 50m²




Client/Project
THE CITY OF WINNIPEG
PUBLIC WORKS DEPARTMENT

Figure No. _____
Title
SCOTLAND AVENUE

V:\1137\active\113702060 - 2004 Residential Streets\Acad\SCOTLAND-BASE.dwg
2004-05-20 11:49AM By: kromorace

FEBRUARY, 2004
113702060

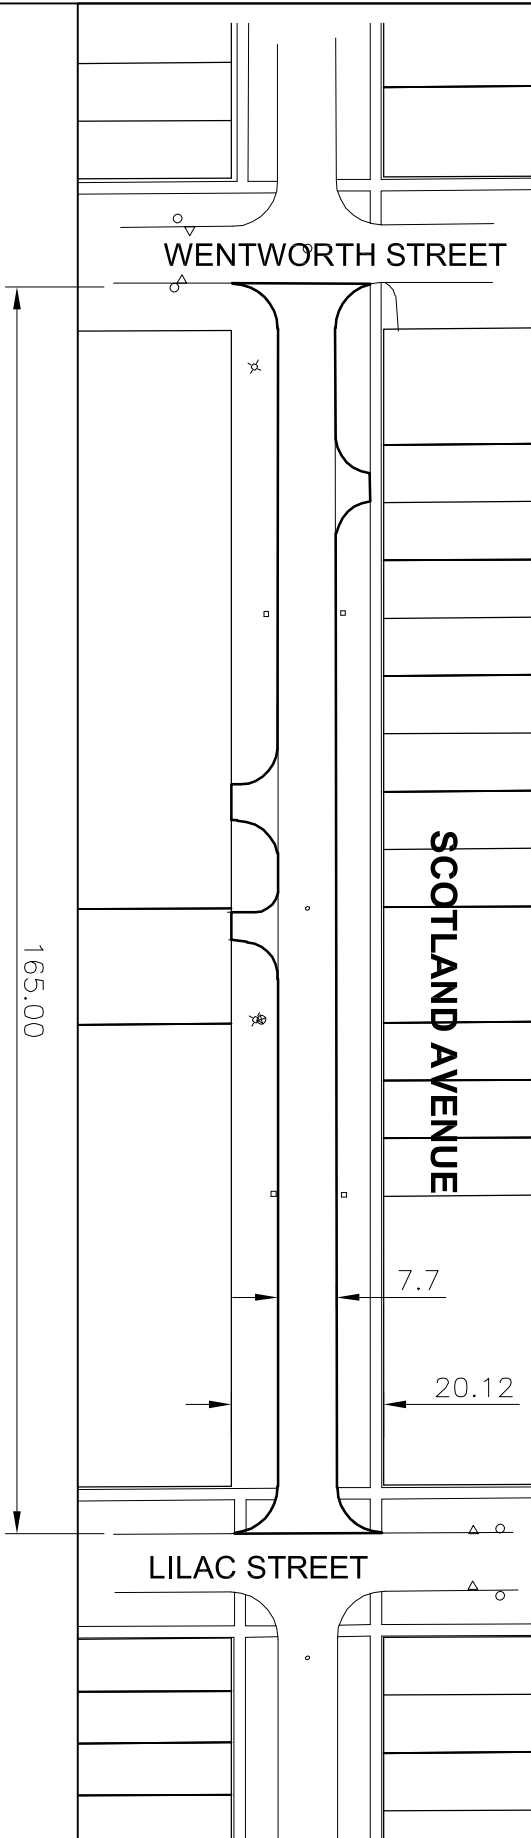

TENDER No. 183-2004 FILE No. 04-R-07
SCOTLAND AVENUE from WENTWORTH St. to LILAC St.
L=165.0m W=7.7m A=1270m²
TYPE OF WORK: MAJOR REHABILITATION