

- NOTES:
- ALL WORK TO CONFORM TO THE CURRENT CITY OF WINNIPEG STANDARD CONSTRUCTION SPECIFICATIONS.
  - CONTRACTOR SHALL CONFIRM THE LOCATION OF BUILDING SERVICES BEFORE START OF CONSTRUCTION.
  - INDICATE STUB DEPTHS AND LOCATION WITH A 2x4 AS MARKER POST FOR BUILDING SERVICE CONNECTION.
  - ASPHALT PAVEMENT IS NOT INCLUDED IN THIS CONTRACT. ASPHALT SURFACING OF THE PARKING AREA & APPROACH TO BE CONSTRUCTED IN THE FUTURE. DESIGN ELEVATIONS SHOWN ARE FINAL PAVEMENT ELEVATIONS. GRADING CONTRACTOR WILL BE RESPONSIBLE FOR SUBTRACTING PAVEMENT THICKNESSES TO CALCULATE FINAL TOP OF GRANULAR BASE ELEVATIONS.

REVISIONS		
NO.	DATE	PARTICULARS
1	05-03-23	ISSUED FOR TENDER
2	05-04-12	RE-ISSUED FOR TENDER
3	05-04-15	RE-ISSUED FOR TENDER

NOTES

PROFESSIONAL SEALS

THIS DRAWING MUST NOT BE SCALED.

THE CONTRACTOR SHALL VERIFY ALL DIMENSIONS AND OTHER DATA ON SITE PRIOR TO COMMENCEMENT OF WORK. ALL DISCREPANCIES, ERRORS, AND OMISSIONS ARE TO BE REPORTED TO THE ARCHITECT.

DRAWING AND SPECIFICATIONS, AS INSTRUMENTS OF SERVICE, ARE THE PROPERTY OF THE ARCHITECT. THE COPYRIGHT IN THE SAME BEING RESERVED TO HIM.

NO REPRODUCTION MAY BE MADE WITHOUT THE PERMISSION OF THE ARCHITECT, AND WHEN MADE, MUST BEAR HIS NAME. ALL PRINTS TO BE RETURNED TO THE ARCHITECT ON REQUEST.

**NDLA** Engineers & Planners Inc.  
 Suite 111-93 Lombard Avenue Winnipeg, Manitoba R3B 3B1  
 Phone (204) 943-3178 Facsimile (204) 943-4948


PROJECT TITLE  
**RED RIVER COMMUNITY CENTRE REDEVELOPMENT**

LOCATION  
 WINNIPEG, MB  
 293 MURRAY AVENUE


CLIENT  
 THE CITY OF WINNIPEG

DRAWING TITLE


DRAWN			APPROVED			DRAWING		
TK			KVC			C01		
SCALE			DATE ISSUED					
1:250			05-03-23					
JOB NUMBER			DATE PLOTTED			REVISION		
41181			12/04/05			3		

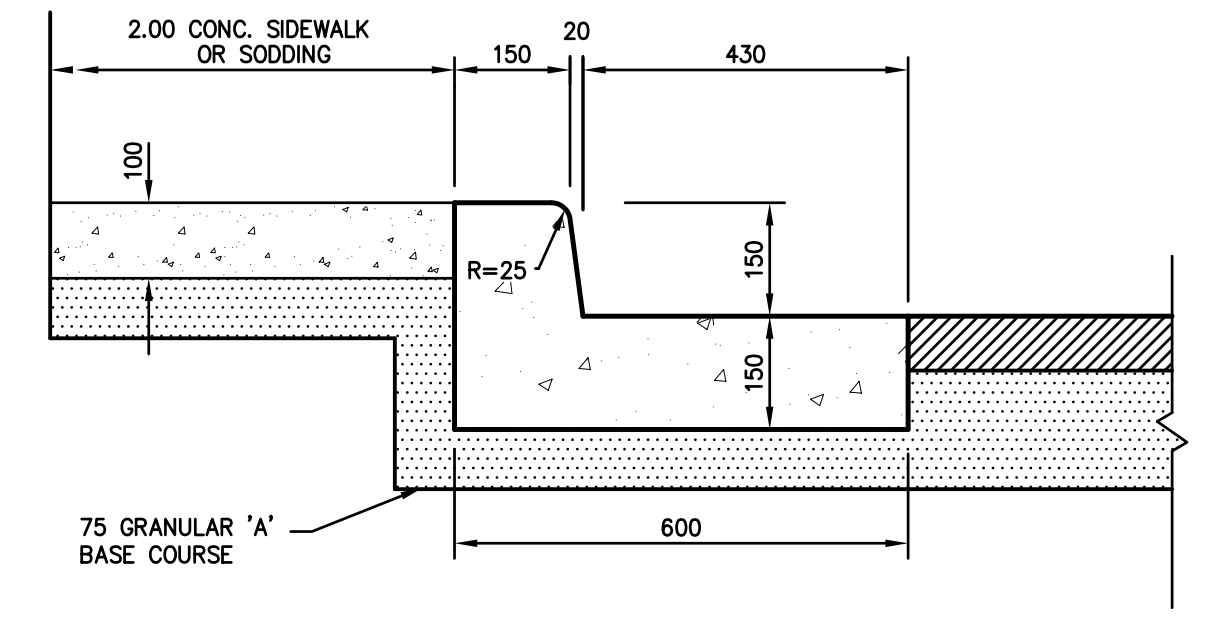

**CONCRETE CURB AND GUTTER DETAIL**  
 SCALE : N.T.S.

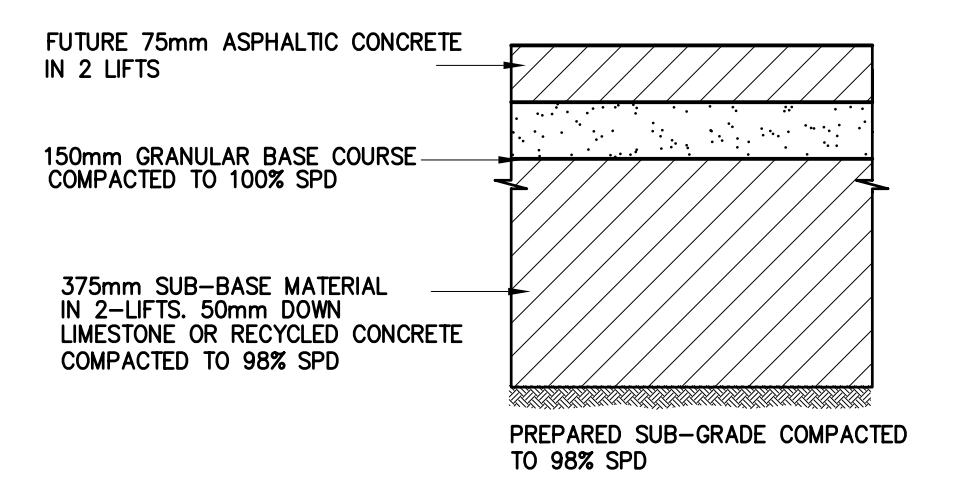

**ASPHALT PAVEMENT**  
 SCALE : N.T.S.

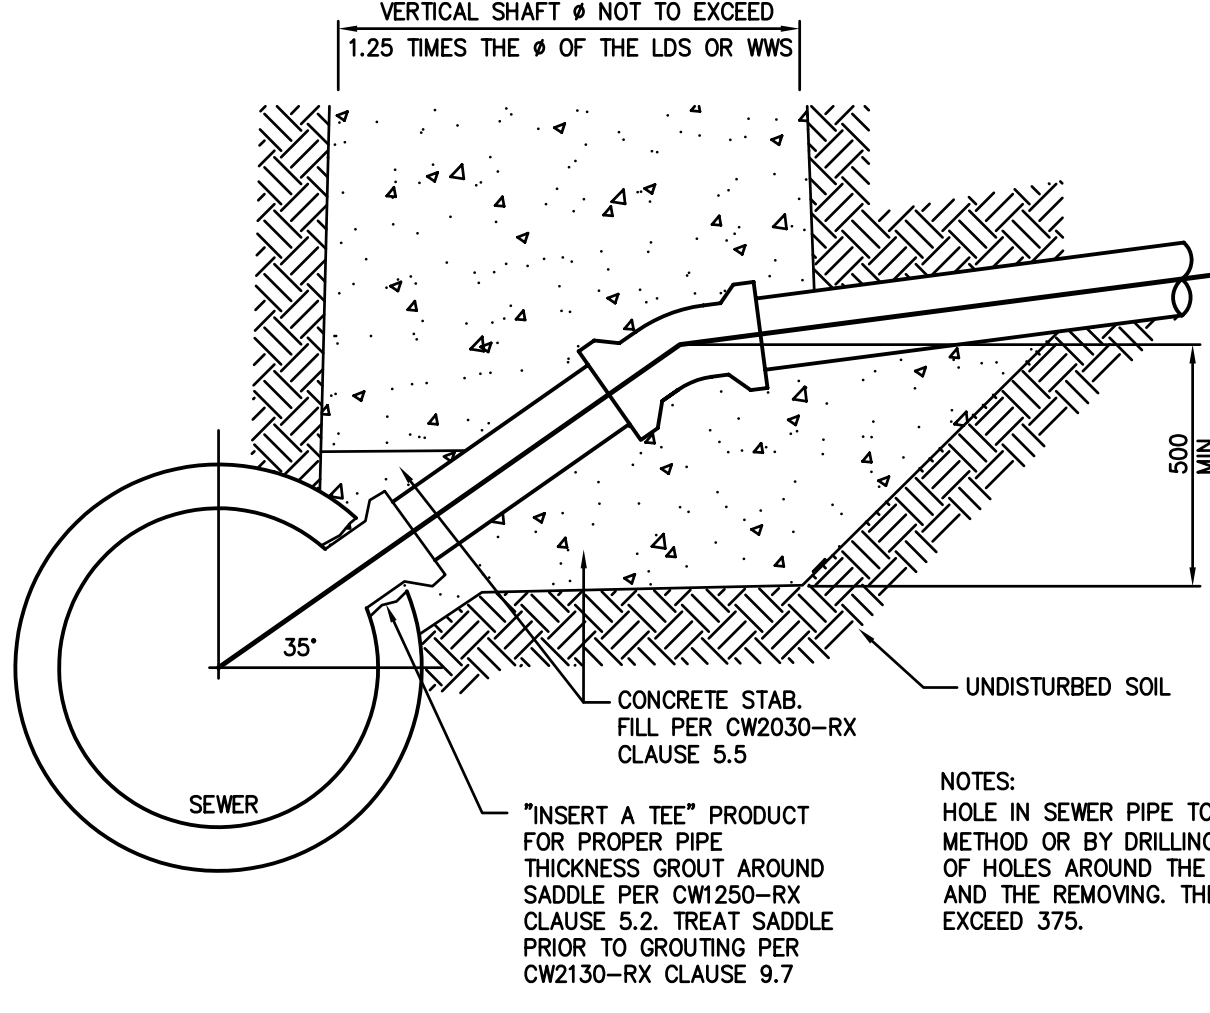

**CONNECTION DETAIL**  
 SCALE : N.T.S.

NOTE:  
 These design documents are prepared solely for the use by the party with whom the design professional has entered into a contract and there are no representations of any kind made by the design professional to any party with whom the design professional has not entered into a contract.