


OLD BUILDING

MAIN BUILDING

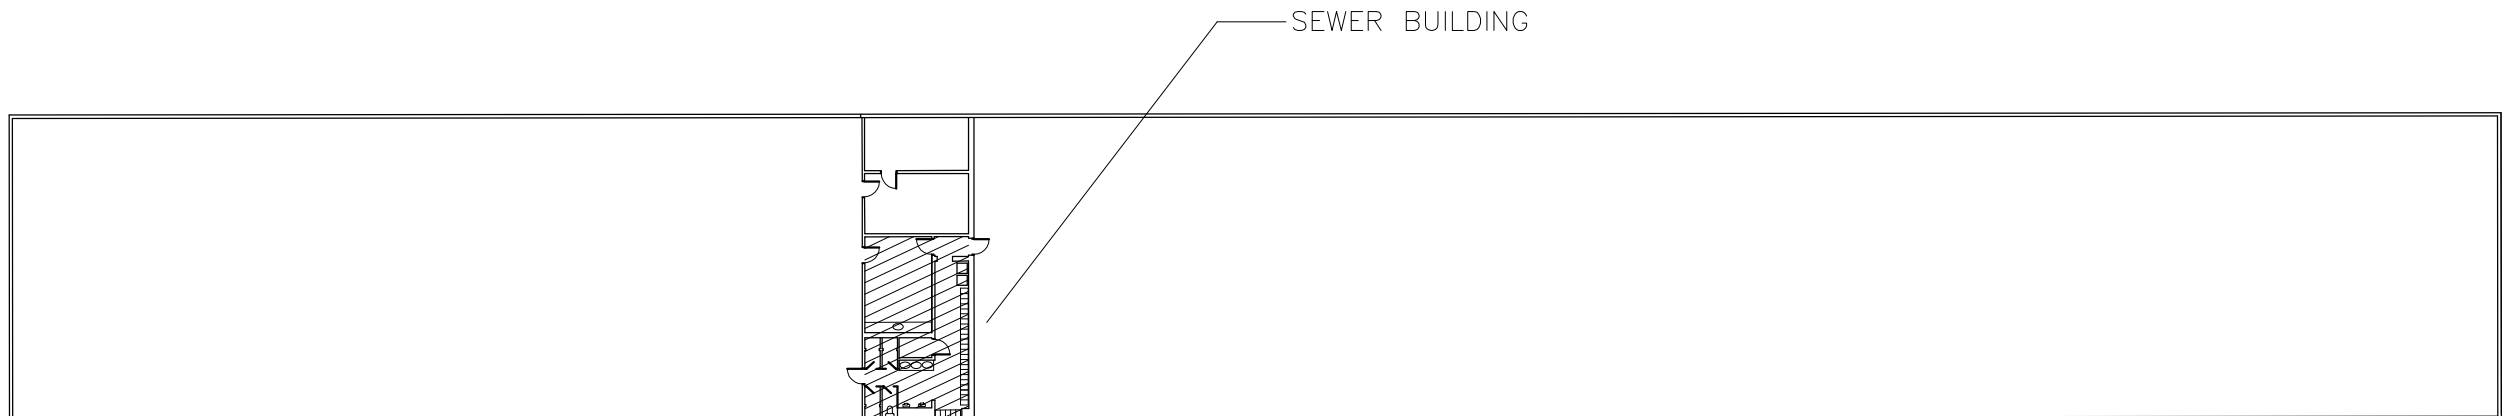

SEWER BUILDING

THE CITY OF WINNIPEG WATER AND WASTE DEPARTMENT				SHEET 1 of 1	
DESIGNED BY N/A	CHECKED BY RJB	APPROVED BY DW	RELEASED FOR CONSTRUCTION	OFFICE, GARAGE AND SEWER BUILDINGS CITY DRAWING NUMBER	
DRAWN BY RJB				552 RUE PLINGUET	
HOR. SCALE 1:500					
VERTICAL SCALE 1:500					
DATE 2000 08 04				PLOT DATE	