


SEWER SERVICE INFORMATION (ID #14412) \*

(MH ID #14411)

3.2 E	SERVICE CONNECTION N
11.7 E	SERVICE CONNECTION N
17.1 E	SERVICE CONNECTION S
19.4 E	SERVICE CONNECTION N
20.2 E	SERVICE CONNECTION N
24.1 E	SERVICE CONNECTION S
28.8 E	SERVICE CONNECTION N
31.6 E	SERVICE CONNECTION S
37.1 E	SERVICE CONNECTION S
38.7 E	SERVICE CONNECTION S
45.4 E	SERVICE CONNECTION N
47.0 E	SERVICE CONNECTION N
53.3 E	SERVICE CONNECTION N
54.1 E	SERVICE CONNECTION N
55.6 E	SERVICE CONNECTION S
59.4 E	SERVICE CONNECTION N
60.3 E	SERVICE CONNECTION S
62.4 E	SERVICE CONNECTION N
64.0 E	SERVICE CONNECTION N
70.0 E	SERVICE CONNECTION N
72.4 E	SERVICE CONNECTION N
79.2 E	SERVICE CONNECTION S
81.0 E	SERVICE CONNECTION S
86.8 E	SERVICE CONNECTION (12 O'CLOCK)
88.0 E	SERVICE CONNECTION

\* INFORMATION FROM SEWER VIDEO INSPECTION

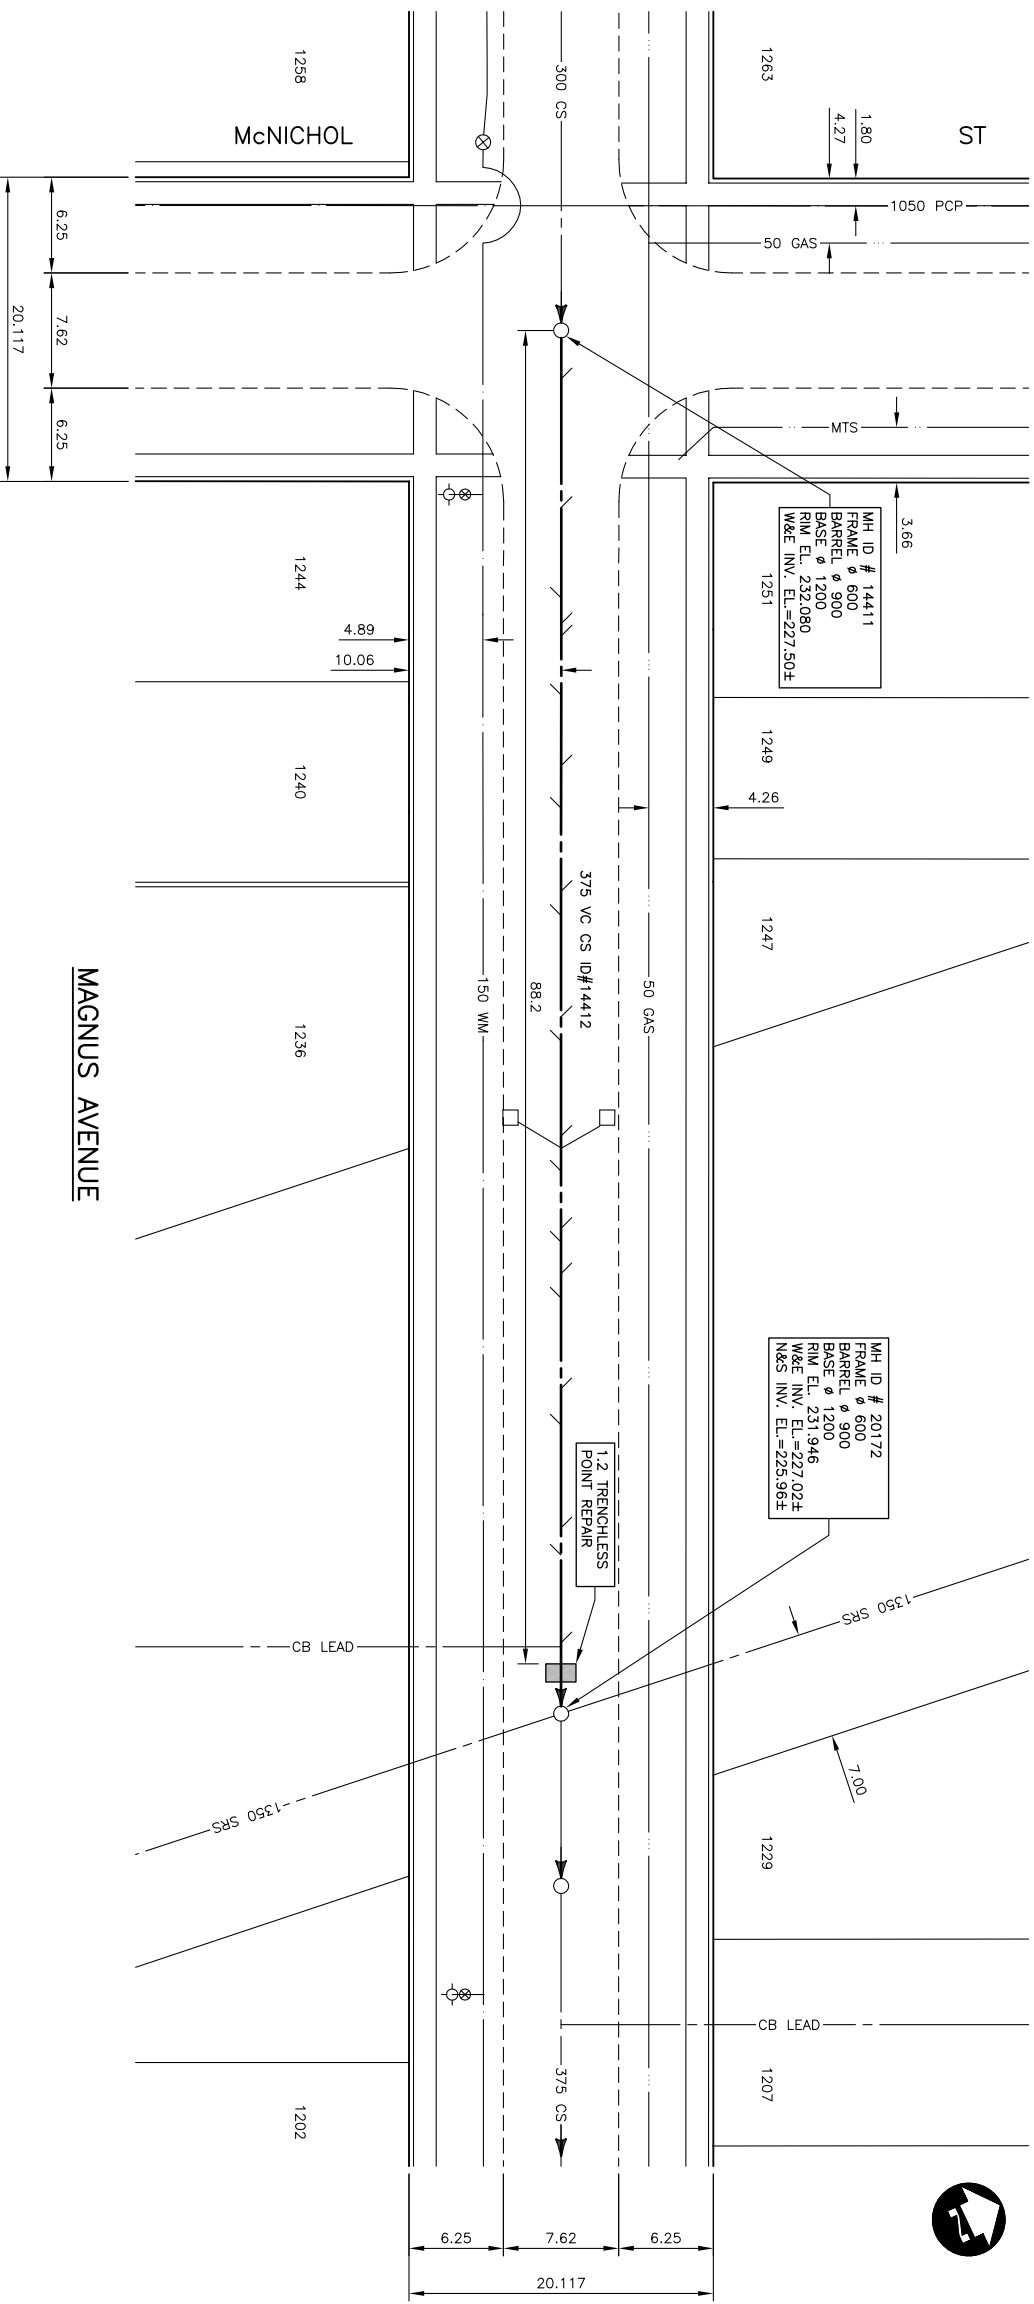

MAGNUS AVENUE

WARNING

- IF POWER EQUIPMENT OR EXPLOSIVES ARE TO BE USED FOR EXCAVATION ON THIS PROJECT THE CONTRACTOR MUST:
1. NOTIFY THE GAS COMPANY OF THE PROPOSED LOCATION OF EXCAVATION.
  2. TAKE PRECAUTION TO AVOID DAMAGE TO GAS COMPANY INSTALLATIONS.
- SEE PROVINCIAL REGULATION 210/72 FOR DETAILS.

METRIC

WHOLE NUMBERS INDICATE MILLIMETRES  
DECIMALIZED NUMBERS INDICATE METRES

<p>RELEASED FOR CONSTRUCTION (ORIGINAL SIGNED BY) DATE MAY 26, 2004</p>				<p>2004 COMBINED SEWER RENEWALS BY CIPP LINING, CONTRACT 9 MAGNUS AVENUE MH AT McNICHOL ST TO 1ST MH EAST OF McNICHOL ST</p>									
<p>DESIGNED BY: J.K.M.</p> <p>CHECKED BY: P.M.K.</p> <p>APPROVED BY:</p> <p>HOR. SCALE: 1:500</p> <p>VERTICAL:</p> <p>DATE: APRIL 2004</p>		<p>DATE: 04/28/04 P.M.K.</p> <p>DATE: 04/19/04 P.M.K.</p>		<p>NO. 1</p> <p>REVISIONS: SUBMITTED TO WAW FOR REVIEW</p>									
<p>UNDERGROUND STRUCTURES</p> <table border="1"> <thead> <tr> <th>TYPE U/G STRUCTURES</th> <th>DATE</th> </tr> </thead> <tbody> <tr> <td> </td> <td> </td> </tr> </tbody> </table>		TYPE U/G STRUCTURES	DATE			<p>UNDERGROUND STRUCTURES</p> <table border="1"> <thead> <tr> <th>TYPE U/G STRUCTURES</th> <th>DATE</th> </tr> </thead> <tbody> <tr> <td> </td> <td> </td> </tr> </tbody> </table>		TYPE U/G STRUCTURES	DATE			<p>NOTE:</p> <p>LOCATION OF UNDERGROUND STRUCTURES, AS AVAILABLE FROM THE CITY OF WINNIPEG, IS GIVEN THAT THE EXISTING UTILITIES ARE NOT GUARANTEED. A SERVICE AND/OR EXCAVATION LOCATION OF A SERVICE AND/OR EXCAVATION BEFORE PROCEEDING WITH CONSTRUCTION.</p>	
TYPE U/G STRUCTURES	DATE												
TYPE U/G STRUCTURES	DATE												
<p>150 mm W.M. WATERMAIN</p> <p>HYDRANT VALVE</p> <p>LAND DRAINAGE SEWER 300 mm L.O.S.</p> <p>WASTE WATER SEWER 250 mm W.M.S.</p> <p>MANHOLE</p> <p>CURB INLET</p> <p>JUNCTIONS</p> <p>CULVERT</p> <p>GAS</p>		<p>150 mm W.M. HYDRO</p> <p>M.T.S. CONCRETE</p> <p>ASPHALT</p> <p>PROPERTY LINE</p> <p>SURVEY BAR</p> <p>SERVICE VALVE</p> <p>I.P.S.</p> <p>BUILDING</p>		<p>150 mm W.M. WATERMAIN</p> <p>HYDRANT VALVE</p> <p>LAND DRAINAGE SEWER 300 mm L.O.S.</p> <p>WASTE WATER SEWER 250 mm W.M.S.</p> <p>NORTH/WEST GUTTER</p> <p>SOUTH/EAST GUTTER</p>									
<p>LEGEND-PLAN</p>		<p>LEGEND-PLAN</p>		<p>LEGEND-PROFILE</p>									