


NOTE: CHAINAGES SHOWN ARE ALONG W. R. OF HUGO ST. S.

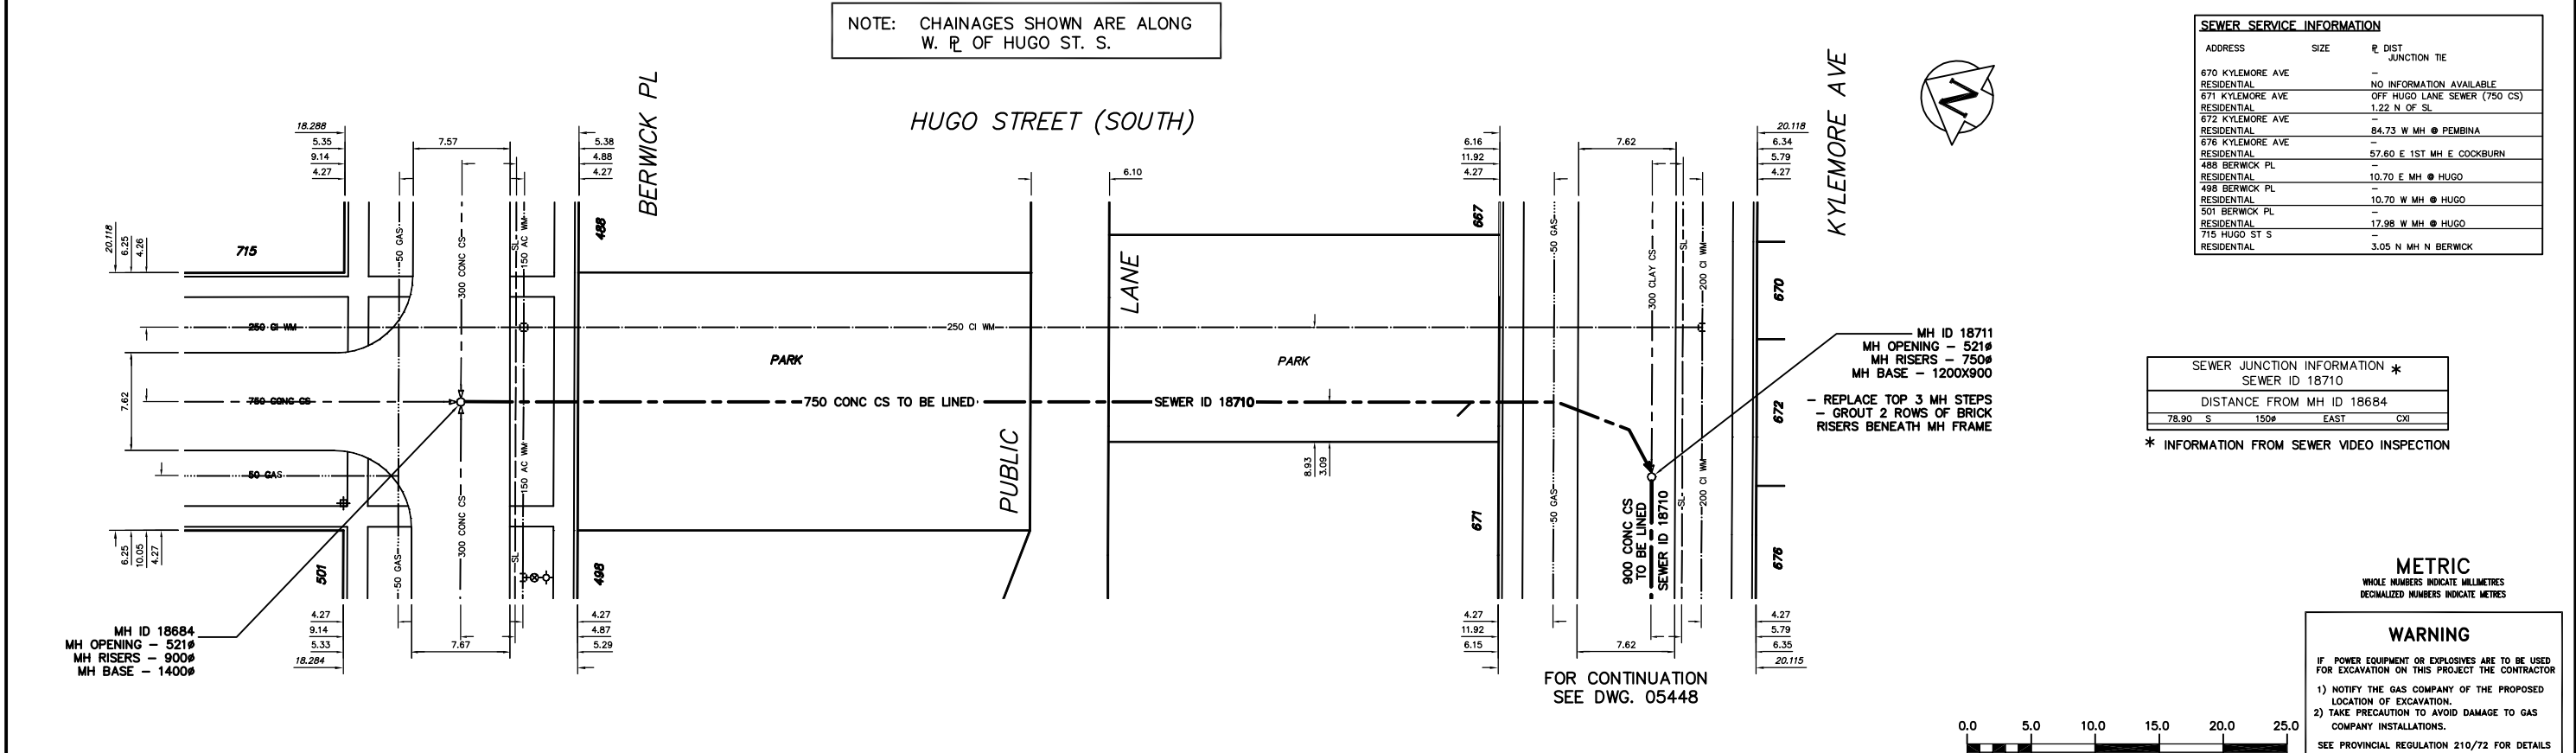


SEWER SERVICE INFORMATION		
ADDRESS	SIZE	R. DIST JUNCTION TIE
670 KYLEMORE AVE	-	-
RESIDENTIAL	-	NO INFORMATION AVAILABLE
671 KYLEMORE AVE	-	OFF HUGO LANE SEWER (750 CS)
RESIDENTIAL	-	1.22 N OF SL
672 KYLEMORE AVE	-	-
RESIDENTIAL	-	84.73 W MH @ PEMBINA
676 KYLEMORE AVE	-	-
RESIDENTIAL	-	57.60 E 1ST MH E COCKBURN
488 BERWICK PL	-	-
RESIDENTIAL	-	10.70 W MH @ HUGO
498 BERWICK PL	-	-
RESIDENTIAL	-	10.70 W MH @ HUGO
501 BERWICK PL	-	-
RESIDENTIAL	-	17.98 W MH @ HUGO
715 HUGO ST S	-	-
RESIDENTIAL	-	3.05 N MH N BERWICK

SEWER JUNCTION INFORMATION *			
SEWER ID 18710			
DISTANCE FROM MH ID 18684			
78.90	S	150#	EAST
			CCI

* INFORMATION FROM SEWER VIDEO INSPECTION

METRIC
WHOLE NUMBERS INDICATE MILLIMETRES
DECIMALIZED NUMBERS INDICATE METRES

WARNING
IF POWER EQUIPMENT OR EXPLOSIVES ARE TO BE USED FOR EXCAVATION ON THIS PROJECT THE CONTRACTOR
1) NOTIFY THE GAS COMPANY OF THE PROPOSED LOCATION OF EXCAVATION.
2) TAKE PRECAUTION TO AVOID DAMAGE TO GAS COMPANY INSTALLATIONS.
SEE PROVINCIAL REGULATION 210/72 FOR DETAILS

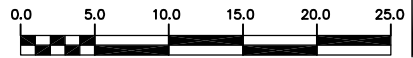

200 WM	WATERMAIN	200 WM	SL, HYDRO	150 WM	WATERMAIN	150 WM
+	HYDRANT	+	MTS	+	HYDRANT	+
o	VALVE	o	TRAFFIC SIGNALS	+	VALVE	+
525 LDS	LAND DRAINAGE SEWER	525 LDS	GAS	50 GAS	300 LDS	LAND DRAINAGE SEWER
375 WWS	WASTEWATER SEWER	375 WWS	SURVEY BAR	250 WWS	250 WWS	WASTEWATER SEWER
o	MANHOLE	o	FENCE	x	o	PROFILE
o	CATCH BASIN	o	POLE - HYDRO, MTS	o	o	GROUND ABOVE PIPE
o	CURB INLET	o	CURB STOP	o	o	
o	JUNCTIONS	o	GUY ANCHOR	o	o	
o	CULVERT	o	LIGHT STANDARD	o	o	
o	ANODE	o	TREE	o	o	
o	EXISTING	o	LEGEND-PLAN	o	o	LEGEND-PROFILE
o	PROPOSED	o	EXISTING	o	o	PROPOSED

LOCATION APPROVED UNDERGROUND STRUCTURES	
SUPV. U/G STRUCTURES COMMITTEE	DATE
NOTE: LOCATION OF UNDERGROUND STRUCTURES AS SHOWN ARE BASED ON THE BEST INFORMATION AVAILABLE BUT NO GUARANTEE IS GIVEN THAT ALL EXISTING UTILITIES ARE SHOWN OR THAT THE GIVEN LOCATIONS ARE EXACT. CONFIRMATION OF EXISTENCE AND EXACT LOCATION OF ALL SERVICES MUST BE OBTAINED FROM THE INDIVIDUAL UTILITIES BEFORE PROCEEDING WITH CONSTRUCTION.	
B.M. ELEV.	FIELD BOOK #
POSTED TO LBS	
NO.	REVISIONS
DATE	BY

CITY OF WINNIPEG
WATER AND WASTE
ENGINEERING DIVISION

DESIGNED BY: TW
CHECKED BY: KZ
DRAWN BY: CJH
APPROVED BY: KZ
HOR. SCALE: 1:250
VERTICAL: 1:50
DATE: 2004.05.28

ENGINEER'S SEAL
ORIGINAL SIGNED BY K.R. ZUREK
04/05/28
BID OPPORTUNITY: 242-2004
FILENAME: 105443_44_45_47.dwg
PLOT DATE: 2004 05 28

THE CITY OF WINNIPEG
WATER AND WASTE DEPARTMENT

2004 COMBINED SEWER RENEWALS
BY CIPP LINING
HUGO STREET (SOUTH)
MH AT KYLEMORE AVENUE TO
MH AT BERWICK PLACE

SHEET 6 OF 13
CITY DRAWING NUMBER
05447