


B SIZE 11" x 17" (279mm x 432mm)

UMA FILE NAME: D265-107-02\_13-C-1009\_RX.DWG 2004-05-27 8:34pm ADL

LUXTON AVENUE

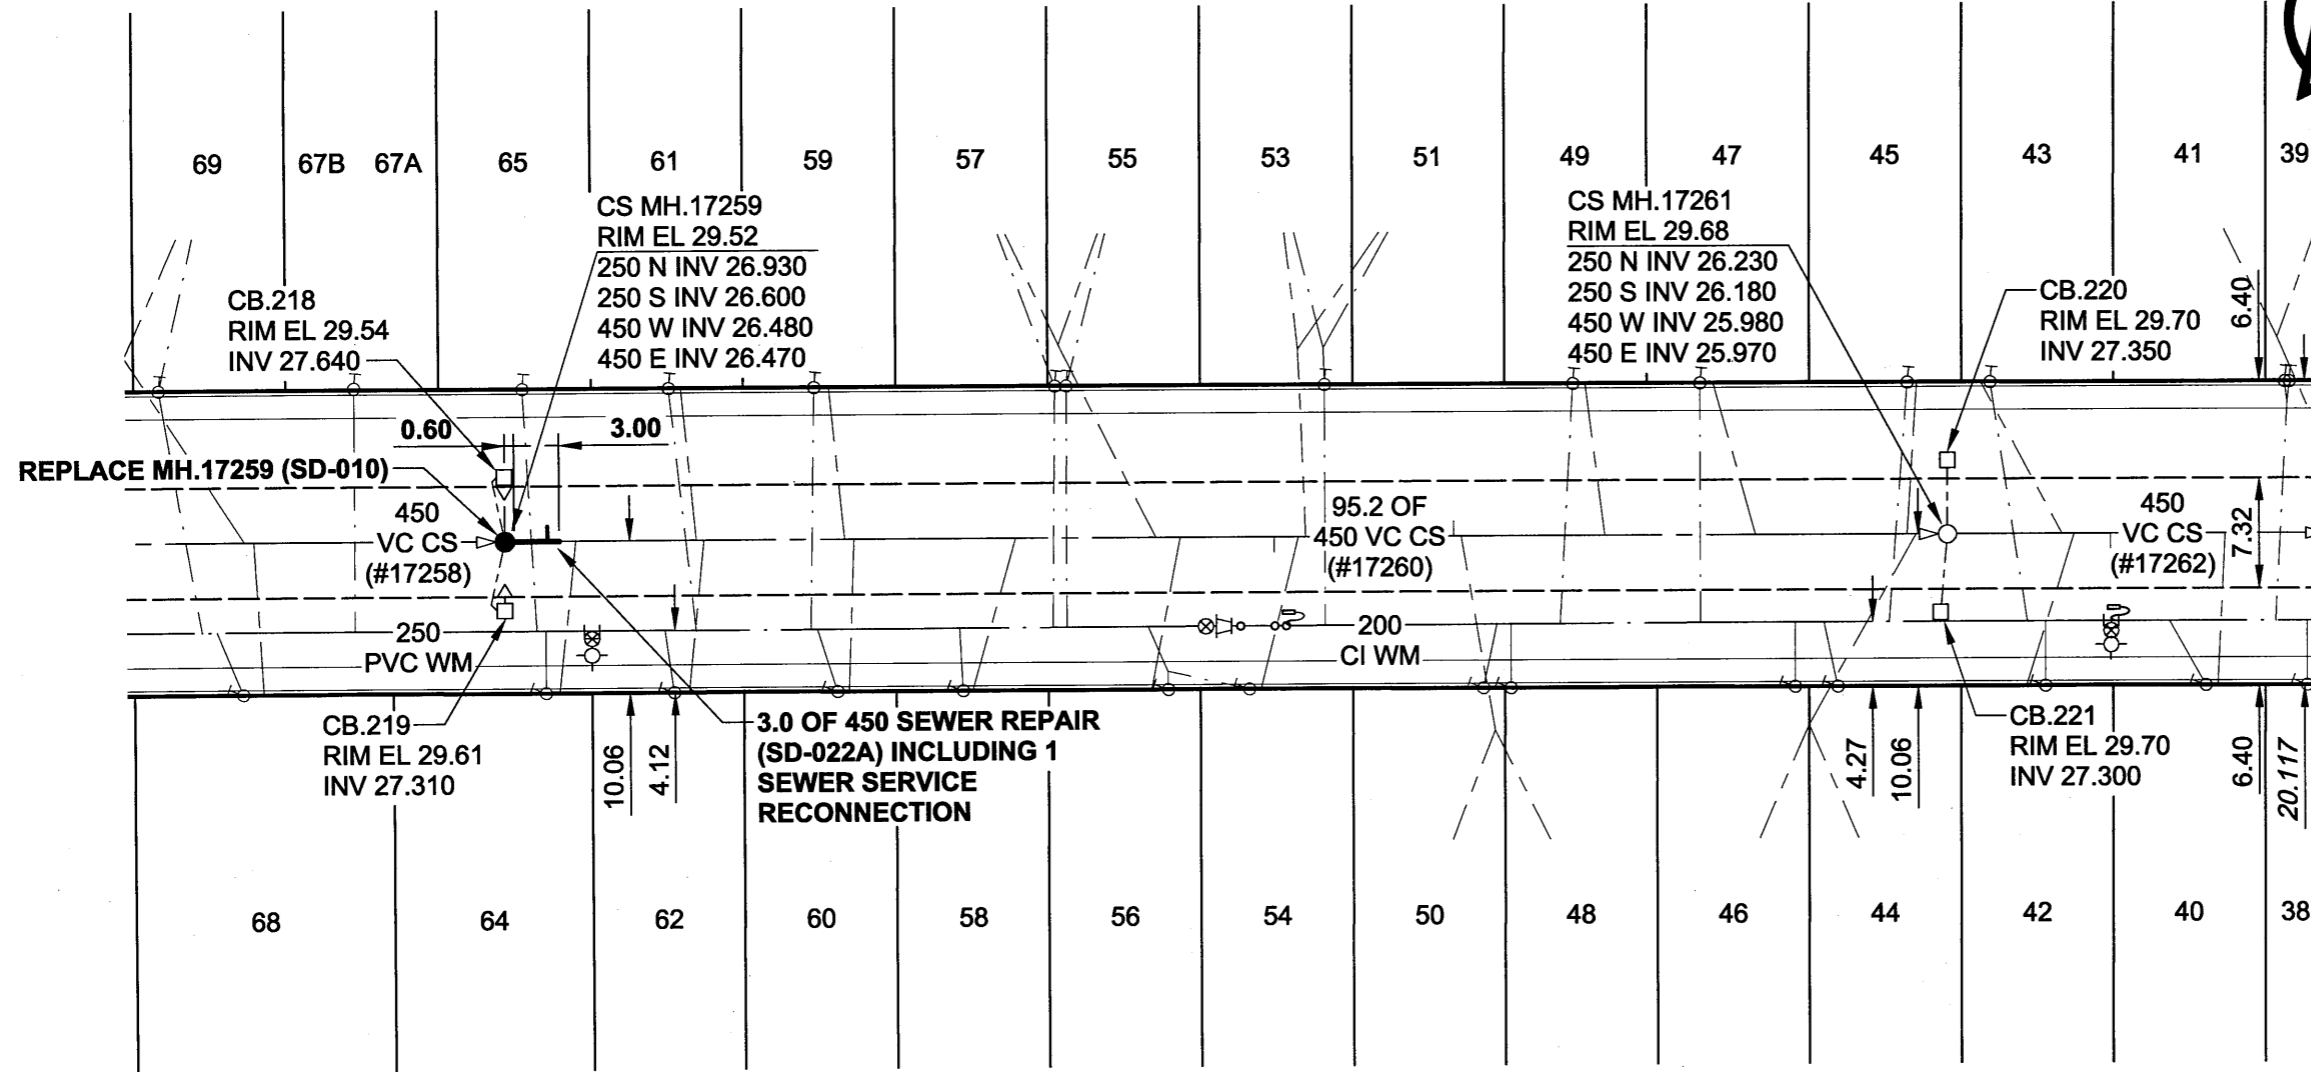

SEWER JUNCTION INFORMATION\*

REF. MH	DIST FROM REF. MH	SIZE	CLOCK AT
17259	2.20	150Ø	11
17259	4.70	150Ø	02
17259	12.70	150Ø	10
17259	13.20	150Ø	02
17259	22.50	150Ø	10
17259	23.10	150Ø	02
17259	33.80	150Ø	02
17259	43.10	150Ø	10
17259	44.70	150Ø	02
17259	50.90	150Ø	02
17259	52.50	150Ø	01
17259	53.00	150Ø	10
17259	62.80	150Ø	10
17259	63.30	150Ø	02
17259	72.80	150Ø	10
17259	82.80	150Ø	10
17259	92.80	150Ø	10
17259	93.40	150Ø	02

\*JUNCTION LOCATION FROM VIDEO INSPECTION

WARNING

- IF POWER EQUIPMENT OR EXPLOSIVES ARE TO BE USED FOR EXCAVATION ON THIS PROJECT, THE CONTRACTOR MUST:
- 1) NOTIFY THE GAS COMPANY OF THE PROPOSED LOCATION OF EXCAVATION.
  - 2) TAKE PRECAUTION TO AVOID DAMAGE TO GAS COMPANY INSTALLATIONS.
- SEE PROVINCIAL REGULATION 140/92 FOR DETAILS

METRIC  
WHOLE NUMBERS INDICATE MILLIMETRES  
DECIMALIZED NUMBERS INDICATE METRES



BID OPPORTUNITY NO. 271-2004

<b>LOCATION APPROVED</b> UNDERGROUND STRUCTURES SUPR. U/G STRUCTURES COMMITTEE DATE NOTE: LOCATION OF UNDERGROUND STRUCTURES AS SHOWN ARE BASED ON THE BEST INFORMATION AVAILABLE. BUT NO GUARANTEE IS GIVEN THAT ALL EXISTING UTILITIES ARE SHOWN OR THAT THE GIVEN LOCATIONS ARE EXACT. CONFIRMATION OF ALL SERVICES MUST BE OBTAINED FROM THE INDIVIDUAL UTILITIES BEFORE PROCEEDING WITH CONSTRUCTION.	BM 26-039 ELEV 230.302m E. side Scotia St. @ Poison Ave., Tbit. in W. Conc. wall of Conc. sluice gate chamber attached to N. side of pumping station @ foot of Poison Ave., 1m S. & 1m below top of N.V. cor. of sluice gate chamber.	 www.umagroup.com 2004 UMA ENGINEERING LTD. ALL RIGHTS RESERVED.	PROFESSIONAL'S SEAL  C.C. MACEY REGISTERED ENGINEER	 <b>THE CITY OF WINNIPEG</b> WATER AND WASTE DEPARTMENT 2004 COMBINED SEWER RENEWALS CONTRACT 13 SEWER REPAIRS AND REPLACEMENTS LUXTON AVENUE 58m E OF ST. CROSS STREET TO 63m W OF SCOTIA STREET	SHEET 09 OF 17 CITY DRAWING NUMBER <b>05471</b> REV 0