
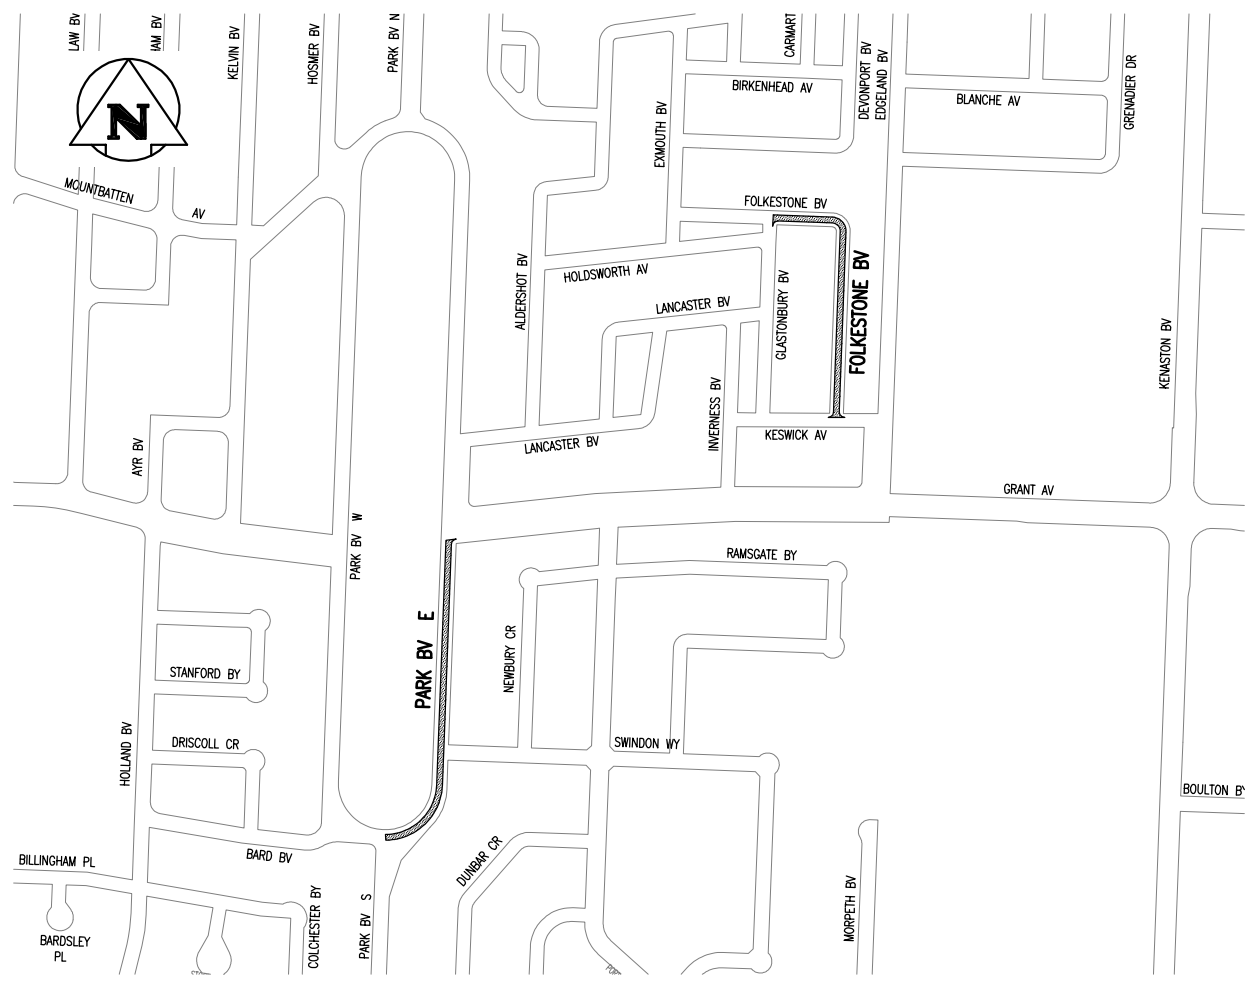


KEY PLAN

LEGEND
 AREA OF NEW OVERLAY

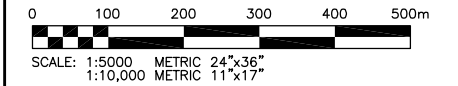

NO.	D / M / Y	DESCRIPTION	BY
REVISIONS / ISSUE			
A		A. SECTION LETTER OR DETAIL NUMBER IS DRAWN	A
B		B. DRAWING WHERE SECTION OR DETAIL WAS INDICATED	-
- SECTION OR DETAIL SHOWN ON SAME DRAWING			

KGS GROUP CONSULTING ENGINEERS & PROJECT MANAGERS
 WINNIPEG (204) 896-1209
 THUNDER BAY (807) 345-2233

CLIENT: **THE CITY OF WINNIPEG**
 PUBLIC WORKS DEPARTMENT
 STREET MAINTENANCE DIVISION

PROJECT: **2004 THIN BITUMINOUS OVERLAY (T.B.O.) PROGRAM**

DWG. DESCRIPTION: **KIRKFIELD ST, GREENWAY CR, BRUCE AV, PARK BV E, FOLKESTONE BV, GRANDMONT BV**

ENG. STAMP	DESIGNED: BY: C.R.	DRAWN: BY: A.M.
	CHECKED:	CHECKED:
	SCALE: AS NOTED	DATE: MAY.31/2004
KGS DWG. NO. 04-0107-09 02		

CLIENT DWG. NO. _____ REV: **A**