
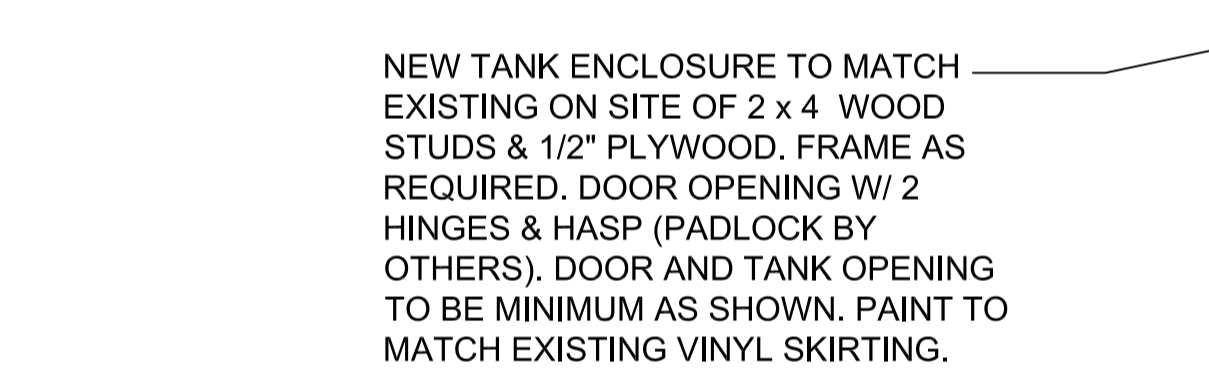


File Name: 2003067/0/A2.dwg
 Date: 2004.06.14
 Description: Plan View, Sections & Details
 Project No.: 2003-067
 Address: 341 Cadboro Rd.

NOTES :

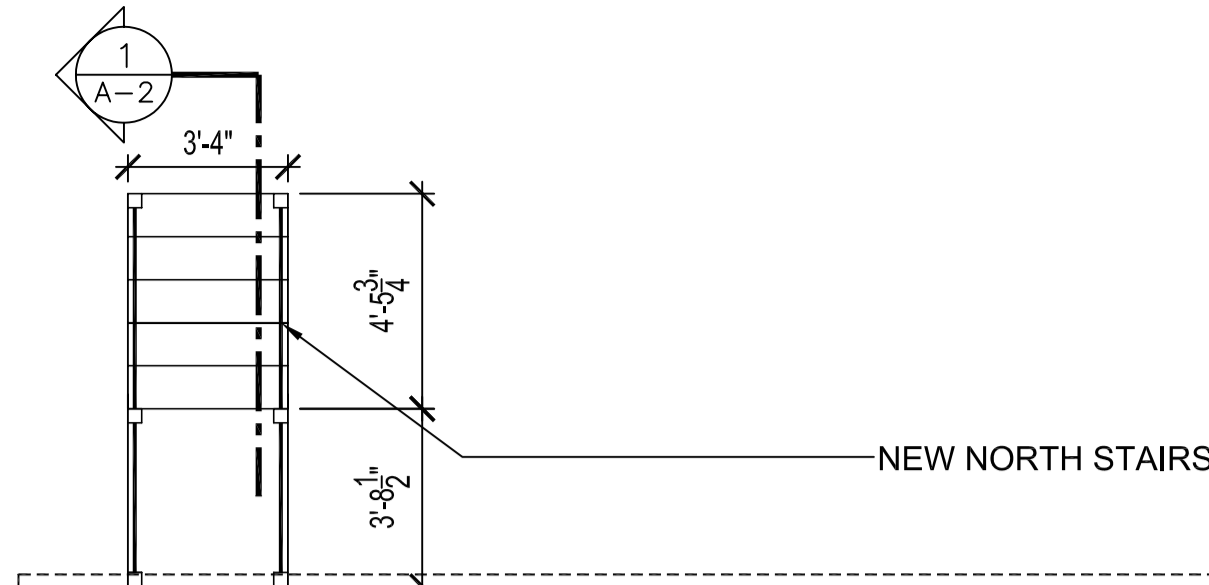


PLAN VIEW -RENOVATION
 SCALE: 1/4" = 1'-0"

NEW TANK ENCLOSURE TO MATCH EXISTING ON SITE OF 2 X 4 WOOD STUDS & 1/2" PLYWOOD. FRAME AS REQUIRED. DOOR OPENING W/ 2 HINGES & HASP (PADLOCK BY OTHERS). DOOR AND TANK OPENING TO BE MINIMUM AS SHOWN. PAINT TO MATCH EXISTING VINYL SKIRTING.

CONTINUOUS VINYL SKIRTING AROUND TRAILER & EAST STAIRS /RAMP -SEE SPEC.
 -ALL PANELS AROUND TRAILER TO BE VENTED.
 -PANELS AROUND EAST STAIRS /RAMP TO BE SOLID.
 -FRAME ONE SKIRTING PANEL (AS REQ'D) & ADJACENT PANELS W/ 2 X 4 STUDS ON 1/2" PLYWOOD TO CREATE A PANEL DOOR @ 24" WIDE X 30" HIGH C/W 2 HINGES & HASP.

2" x 12" STRINGERS W/ RHINO DECK BOARDS. STRINGERS TO BE AT 1'-0" O.C. MAX.

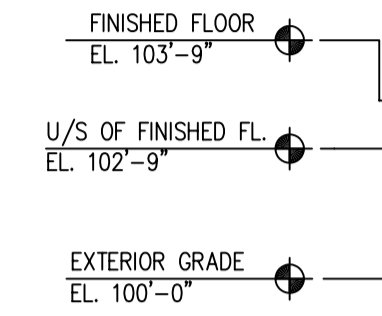


SECTION -NORTH STAIRS
 SCALE: 1/4" = 1'-0"

ELEVATION




5'-0 x 5'-0" (MIN.) CONCRETE LANDING PAD. SEE S-1 FOR DETAILS.

WELL COMPACTED 1/4" CRUSHED LIMESTONE SLOPED FROM CONCRETE PAD TO EXISTING GRADE.

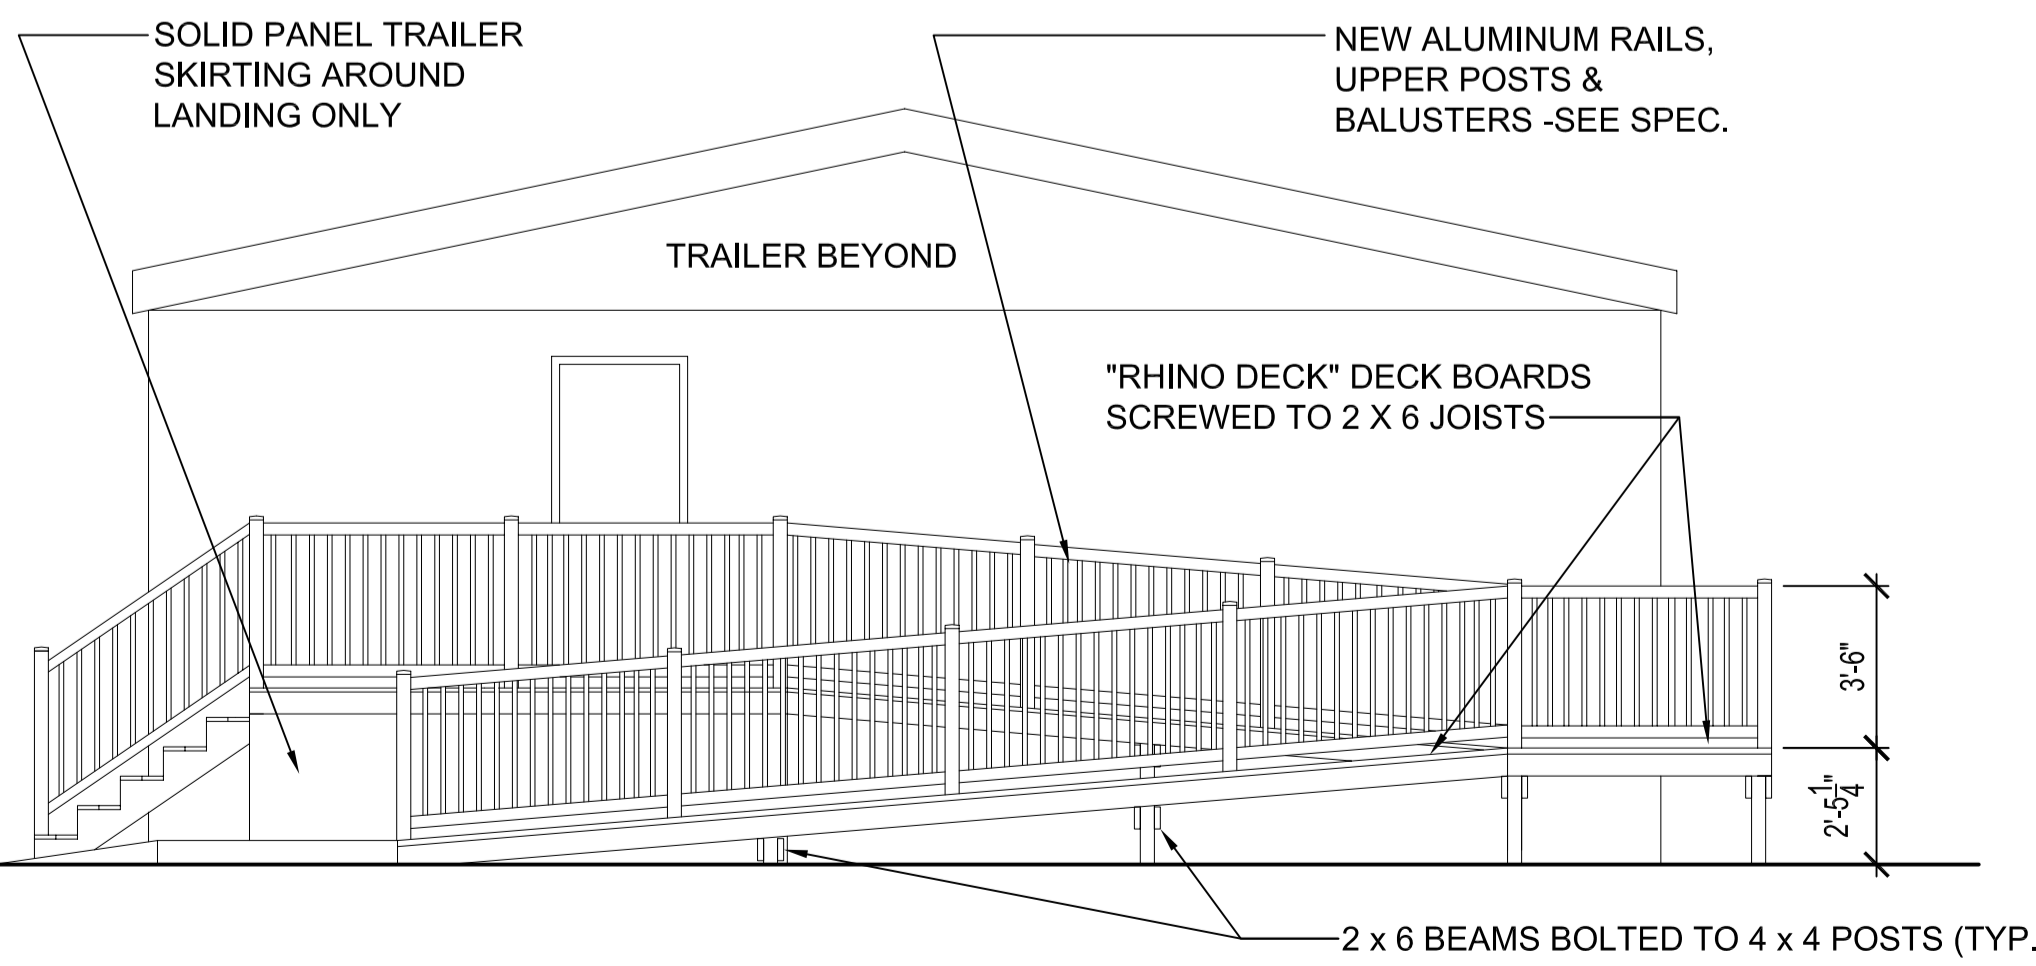

ELEVATION "A" -NEW STAIRS & RAMP
 SCALE: 1/4" = 1'-0"

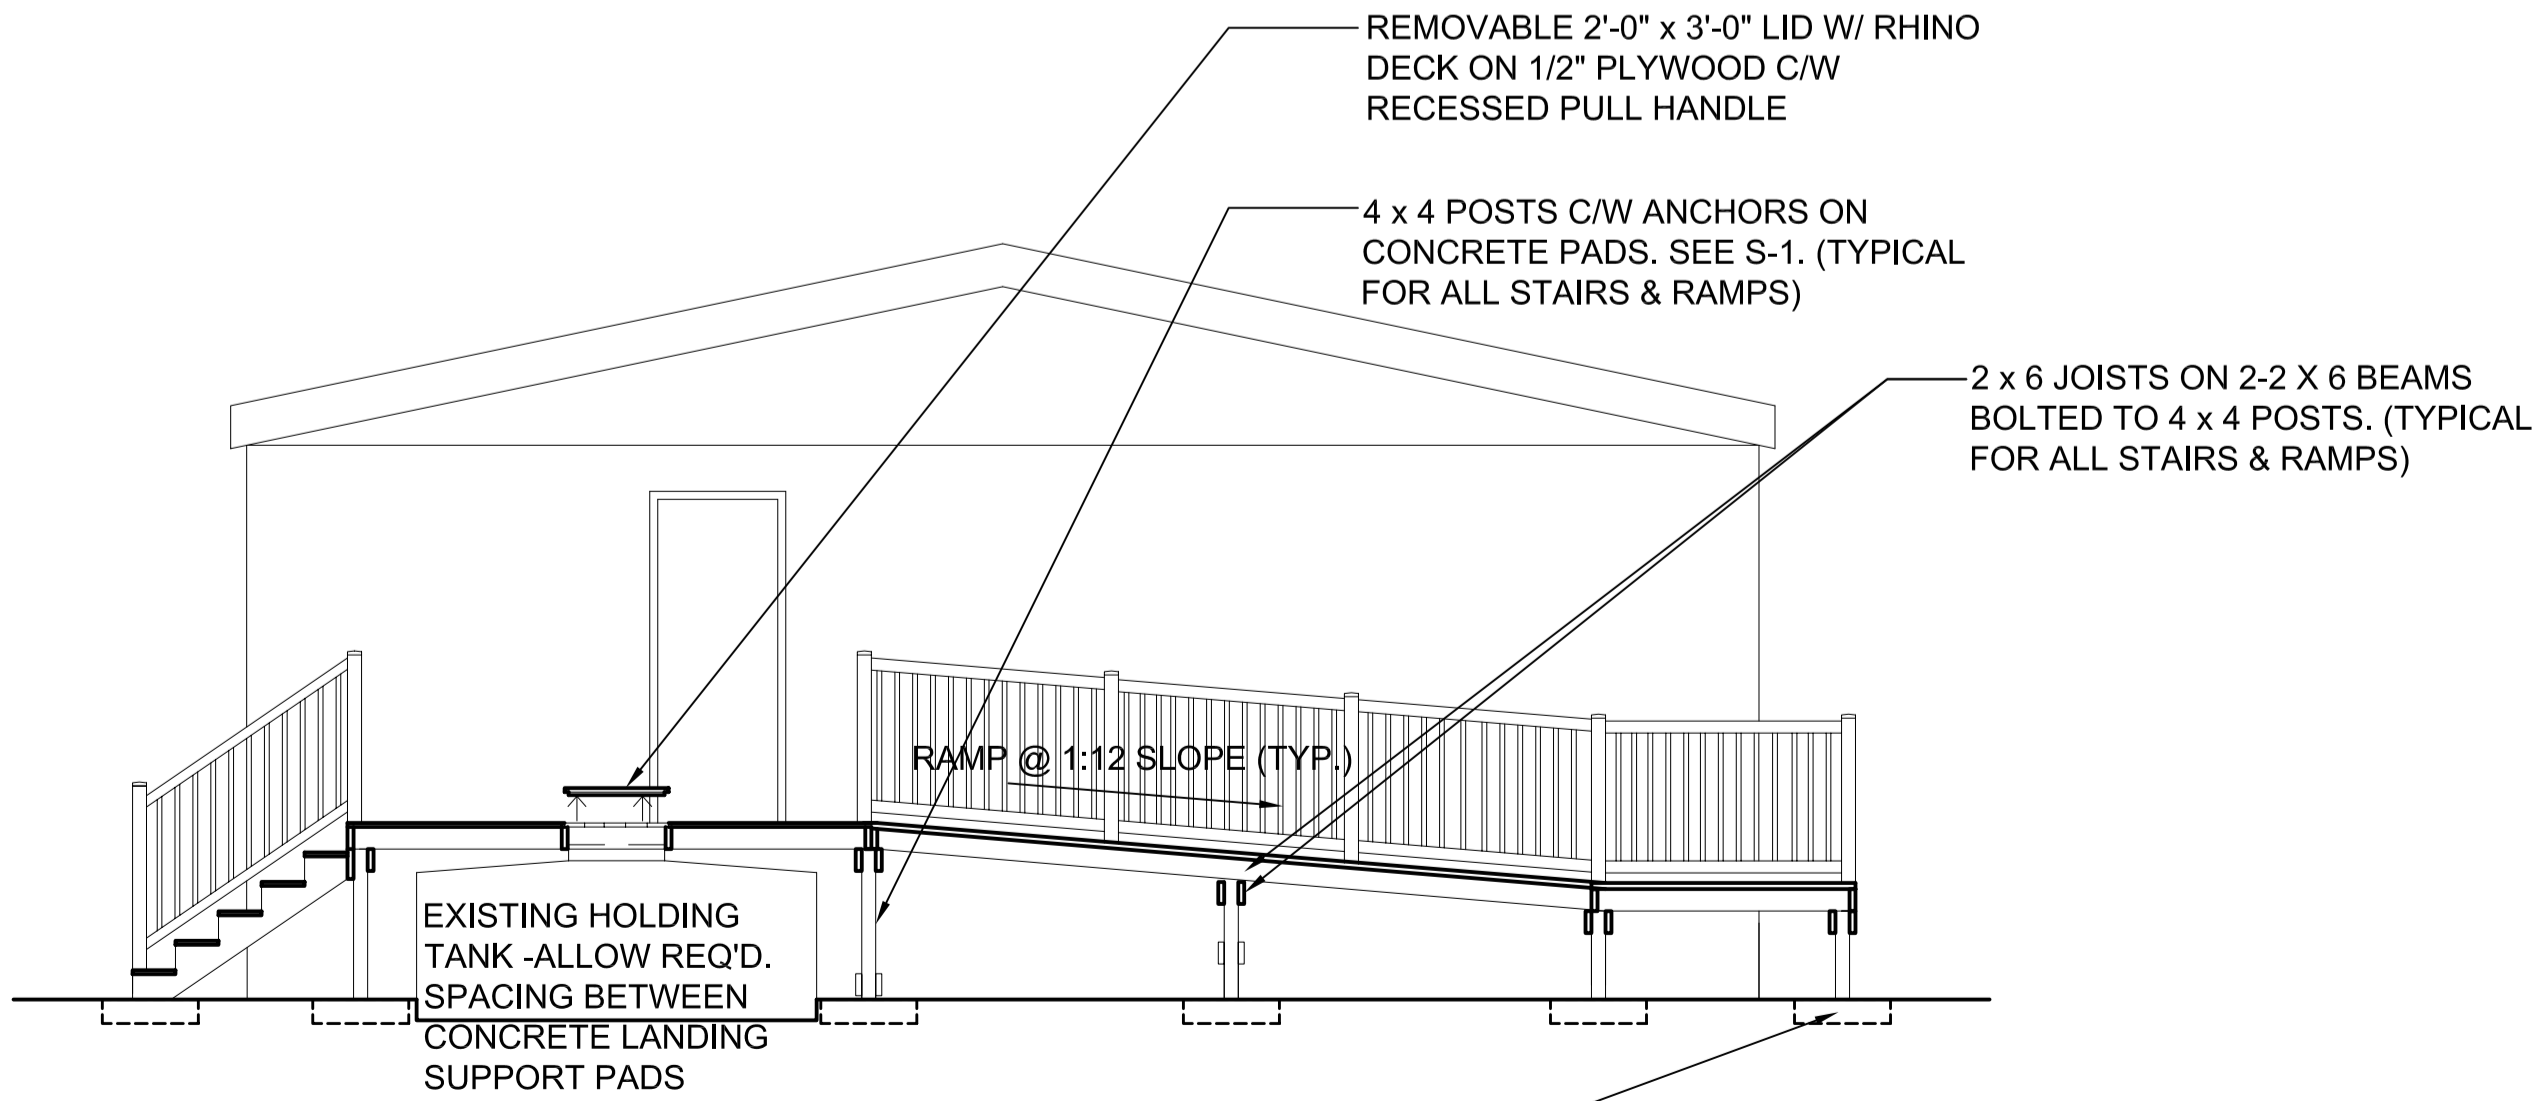

SECTION -EAST STAIR & RAMP
 SCALE: 1/4" = 1'-0"

NO.	REVISION/DESCRIPTION	BY	DATE
SEALS			

DRAWN BY: MMK	CHECKED BY:	APPROVED
DATE: 2004.06.14	USER APPROVAL	

CITY OF WINNIPEG
 PLANNING, PROPERTY &
 DEVELOPMENT DEPARTMENT
 CIVIC ACCOMMODATIONS DIVISION
 300 - 65 GARRY ST. R3C 4K4

PROJECT
 Wpg. Police Services -Bridgewater Park
 Foundation Upgrading
 341 CADBORO ROAD -Police Firing Range

SHEET TITLE
 Plan View
 Sections & Elevations

SCALE: Noted	PROJECT NO.: 2003-067	SHEET NO.: A-2
--------------	-----------------------	----------------