
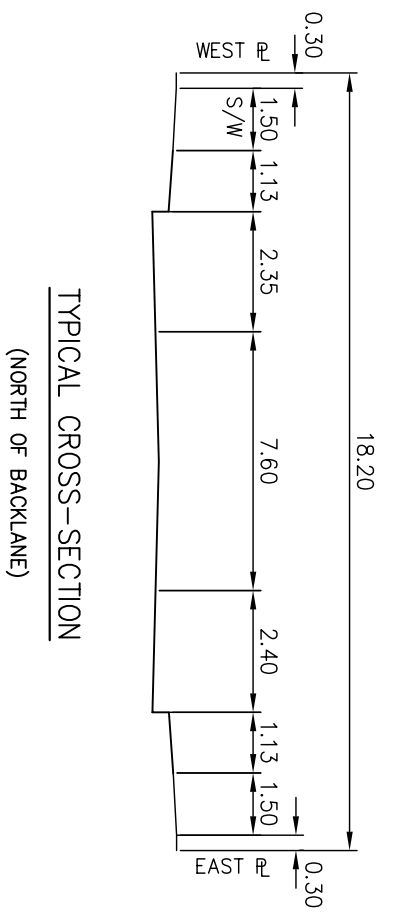
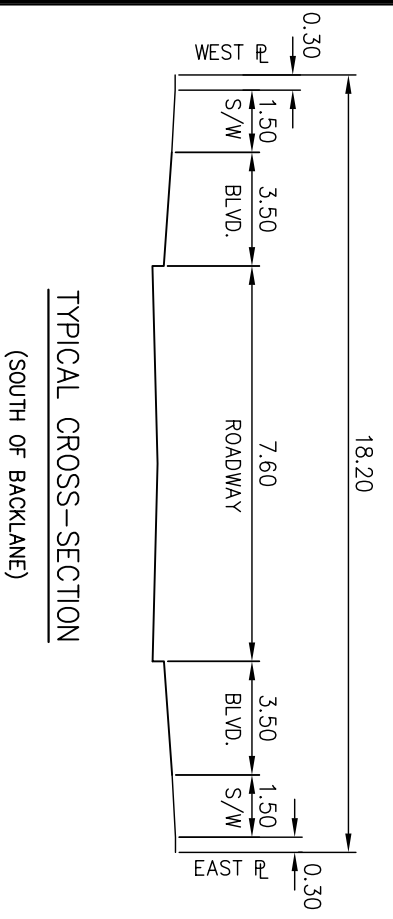


- SCOPE OF WORK – CURB AND SIDEWALK RENEWALS
 – MISCELLANEOUS SLAB RENEWALS
 – PLACE ASPHALT OVERLAY

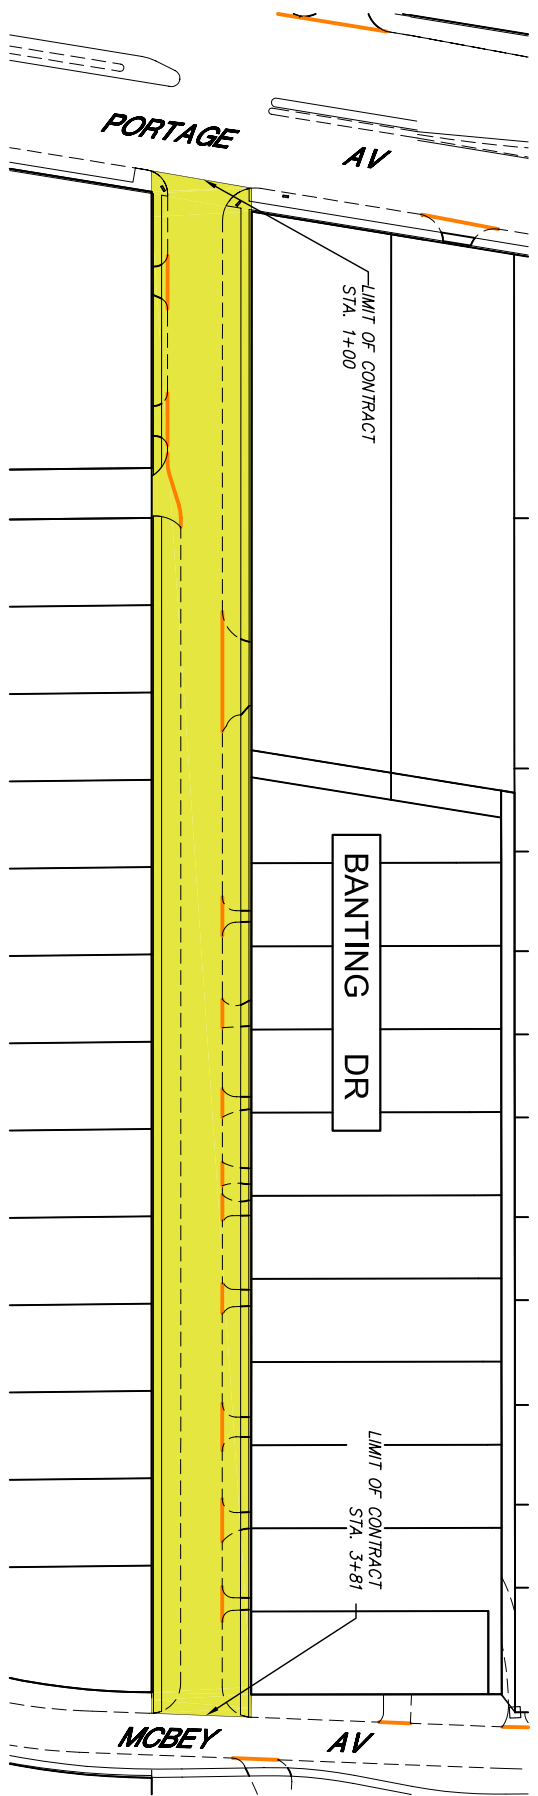

NOTE:
 These design documents are prepared solely for the use by the party with whom the design professional has entered into a contract and there are no representations of any kind made by the design professional to any party with whom the design professional has not entered into a contract.

NBLEA Engineers & Planners Inc.
 Suite 111-93 Lombard Avenue Winnipeg, Manitoba R3B 3B1
 Phone { 204 } 943-3178 Facsimile { 204 } 943-4948

CITY OF WINNIPEG – 2004 RESIDENTIAL STREET RENEWAL PROGRAM
 MAJOR REHABILITATION
 BANTING DRIVE FROM
 MCBEY AVENUE TO PORTAGE AVENUE

SCALE: NTS DATE: Mar 4, 04 DRAWING #: 41283-SK-01