
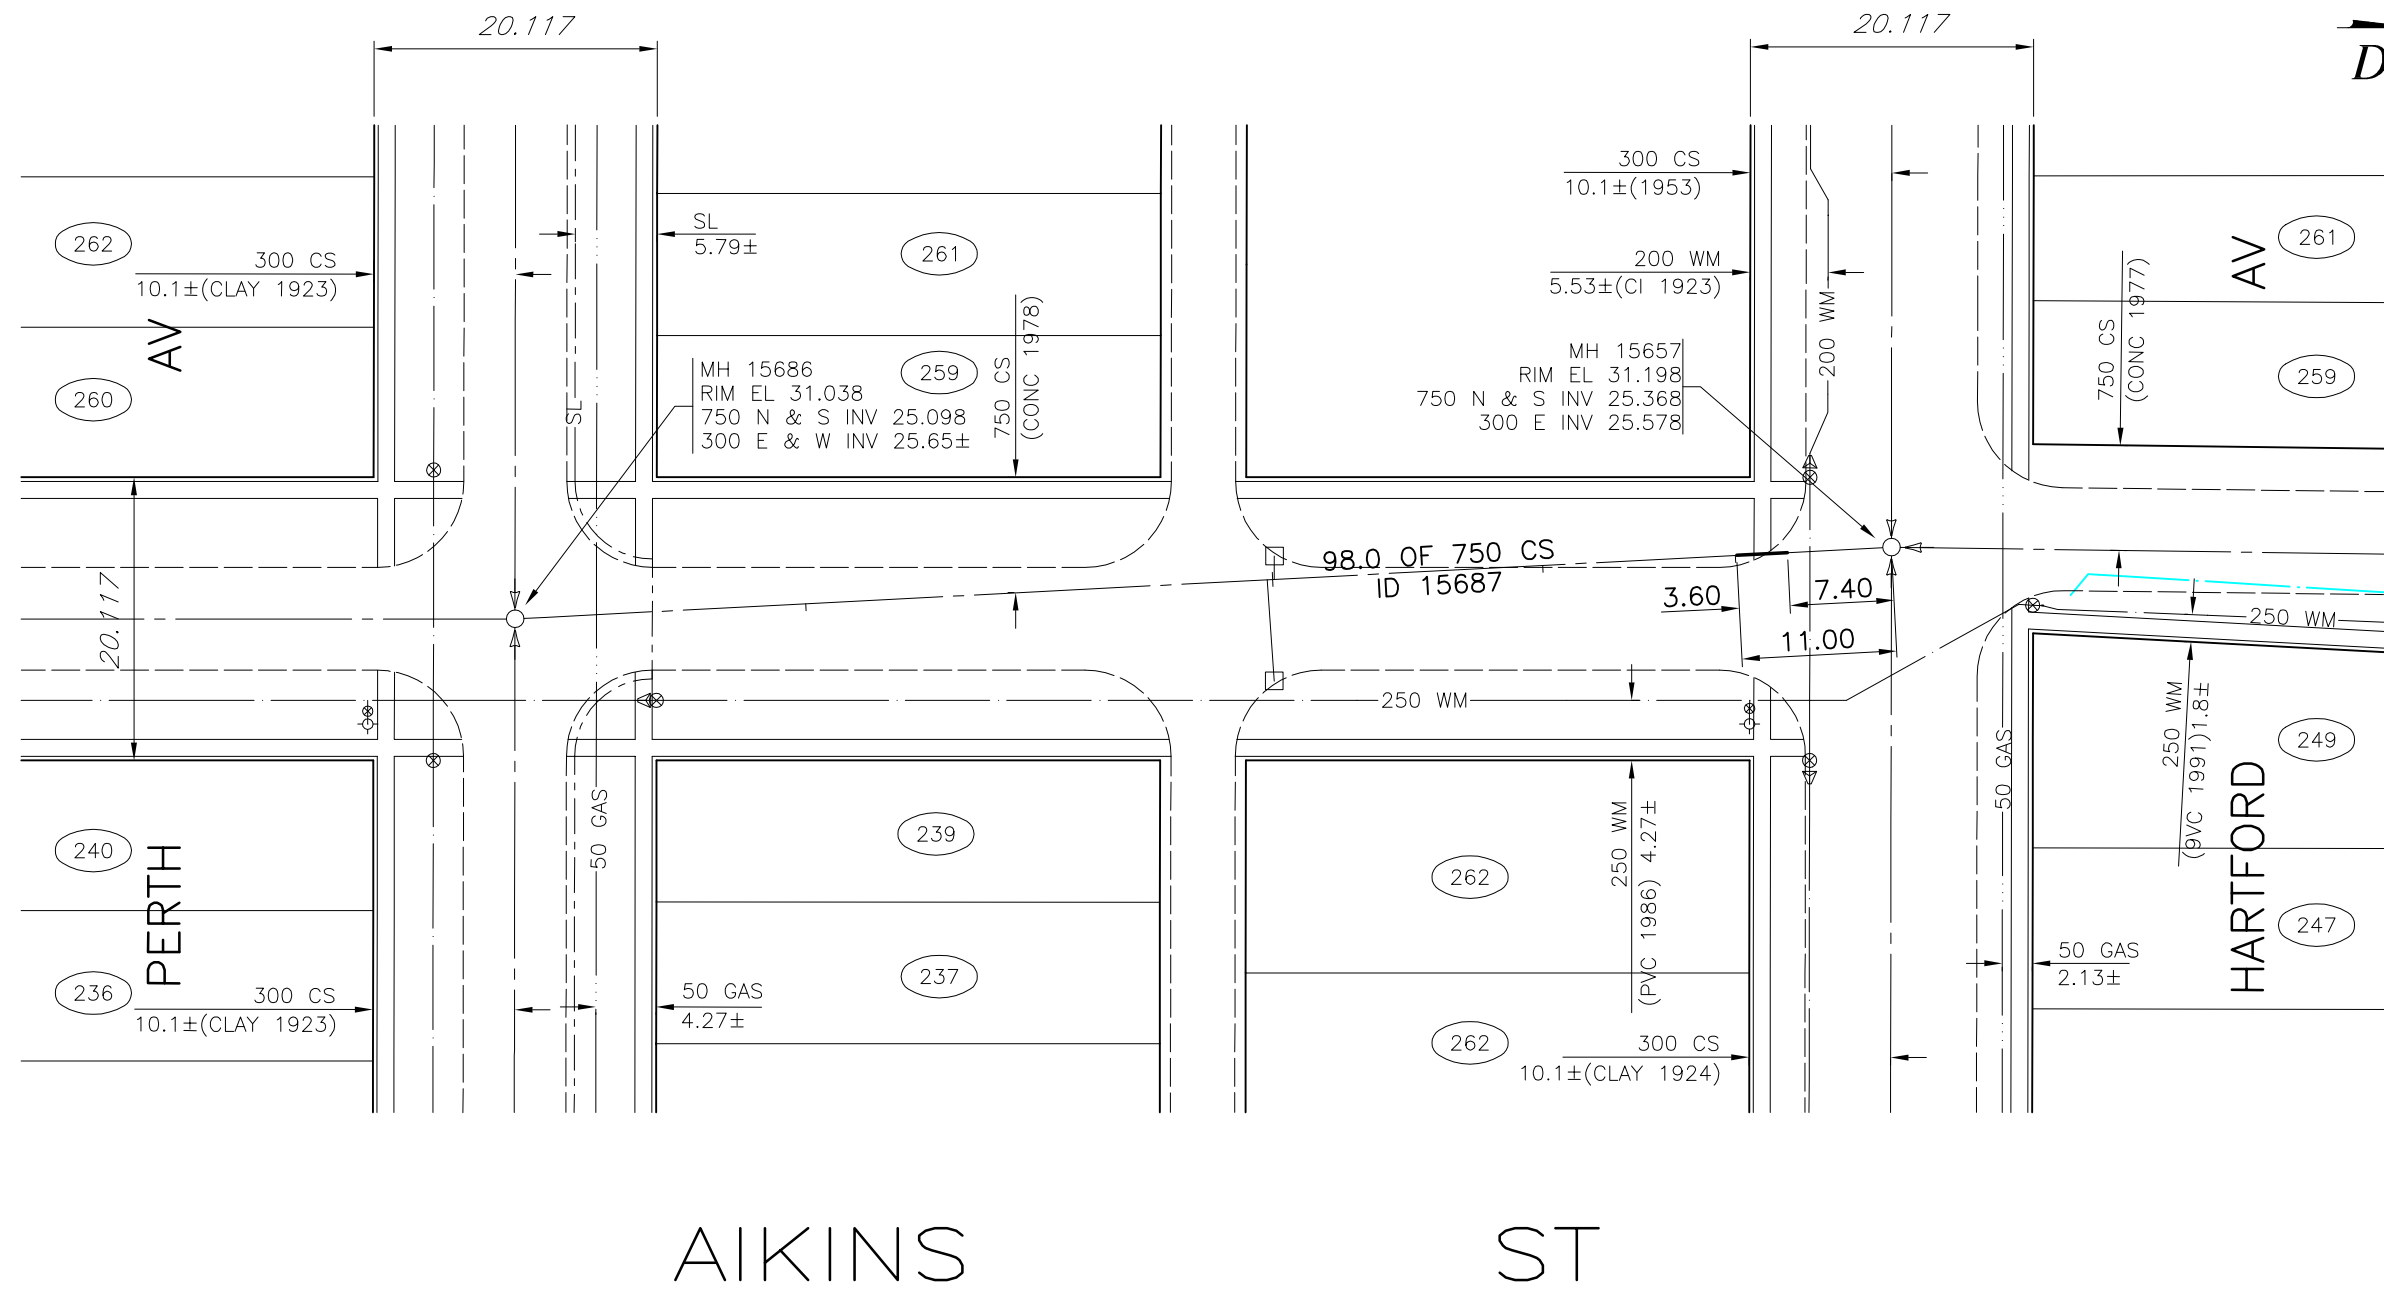


DWG NORTH

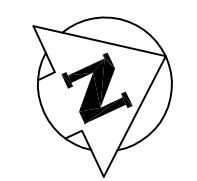

AIKINS ST

B.M. 13-005 EL. 31.641m
WARDROP ENGINEERING INC FB 2031

NOTE:
LOCATION OF UNDERGROUND STRUCTURES AS SHOWN ARE BASED ON THE BEST INFORMATION AVAILABLE. BUT NO GUARANTEE IS GIVEN THAT ALL EXISTING UTILITIES ARE SHOWN OR THAT THE GIVEN LOCATIONS ARE EXACT. CONFIRMATION OF EXISTENCE AND EXACT LOCATION OF ALL SERVICES MUST BE OBTAINED FROM THE INDIVIDUAL UTILITIES BEFORE PROCEEDING WITH CONSTRUCTION.

| MANHOLE INFORMATION | | |
|---------------------|---------------|-----------------------------------|
| MANHOLE NUMBER | MANHOLE TYPE | ADDITIONAL INFORMATION |
| 15657 | CAST IN PLACE | INSTALL 2 STEPS, REPLACE BENCHING |
| 15686 | CAST IN PLACE | NO REPAIRS REQUIRED |

ORIGINAL DRAWING
REVISION " - " SEALED BY
HARTLEY KATZ
04.07.19

Certificate of Authorization

Wardrop Engineering Inc.

No. 195 Expiry: April 30, 2005

| LEGEND - EXISTING | LEGEND - EXISTING | LEGEND - PROPOSED |
|---|--|---|
| <ul style="list-style-type: none"> --- SEWER --- WATERMAIN --- GAS --- HYDRO --- MTS --- CONCRETE CURB --- SIDEWALK --- PROPERTY LINE | <ul style="list-style-type: none"> ○ MANHOLE ● HYDRO POLE ◇ HYDRANT ⊕ VALVE □ CATCHBASIN ▽ CURB INLET ⊙ LIGHT STANDARD Ⓜ ADDRESS | <ul style="list-style-type: none"> --- REPAIR AREA |

| NO. DESCRIPTION | DATE | BY |
|-----------------|------|----|
| | | |
| | | |
| | | |

THE CITY OF WINNIPEG
WATER AND WASTE DEPARTMENT

WARDROP | Engineering Inc.

| | | |
|--|----------------|-----------------|
| 2004 COMBINED SEWER RENEWALS EXTERNAL POINT REPAIRS AIKINS STREET MANHOLE AT PERTH AVENUE TO MANHOLE AT HARTFORD AVENUE | | |
| DESIGNED BY: TY | DRAWN BY: GEL | CITY DWG NUMBER |
| CHECKED BY: HAK | DATE: 04.03.22 | 05414 |