




1 Bollard Light Detail
L4 Scale: NTS

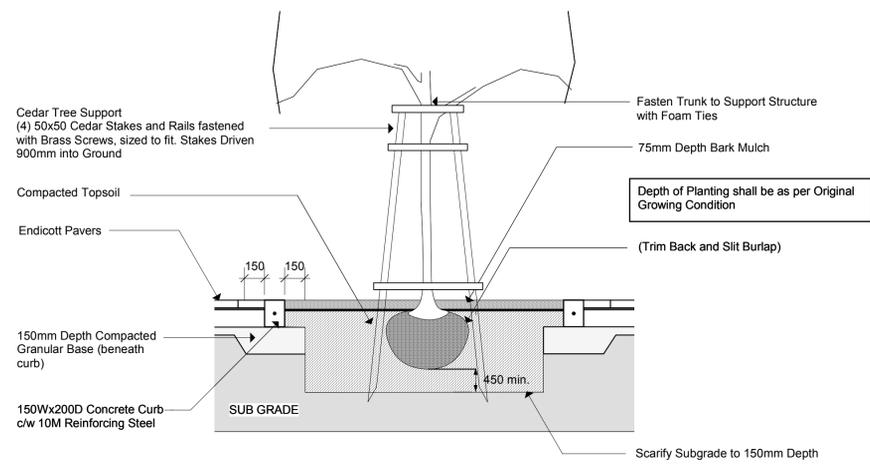


4 Deciduous Tree Planting - Section
L4 Scale: NTS

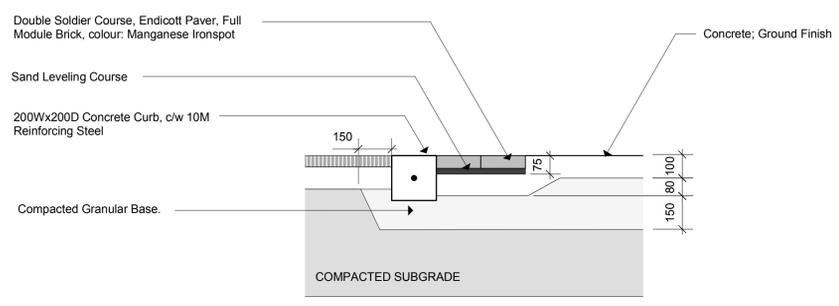

2 Concrete with Endicott Paver Inlay - Section
L4 Scale: NTS

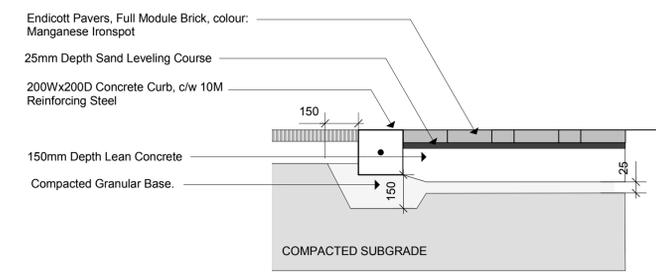


3 Unit Pavers on Lean Concrete Base - Section
L4 Scale: NTS

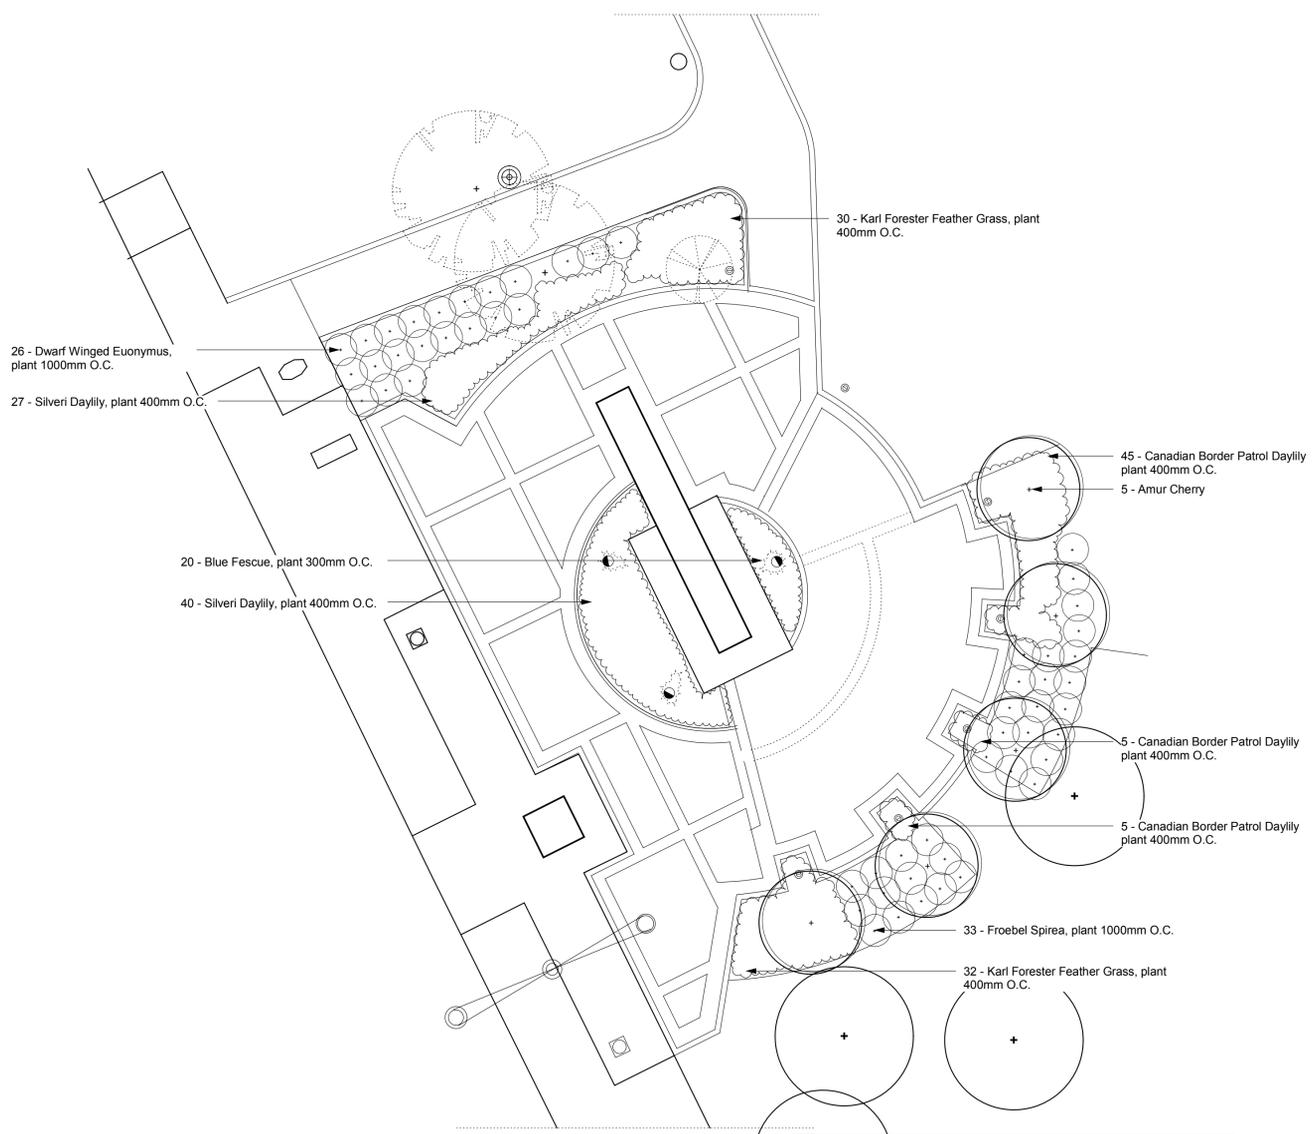

5 Planting Plan
L4 Scale: NTS

FOR BIDDING PURPOSES ONLY

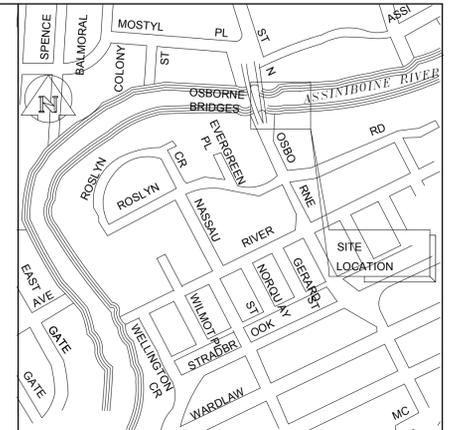

KEY PLAN

NO.	D / M / Y	DESCRIPTION	BY
REVISIONS / ISSUE			
A. SECTION LETTER OR DETAIL NUMBER			
B. DRAWING WHERE SECTION OR DETAIL IS DRAWN OR DRAWING WHERE SECTION OR DETAIL WAS INDICATED			
A			A
B			-
- SECTION OR DETAIL SHOWN ON SAME DRAWING			
SCATLIFF + MILLER + MURRAY			
landscape architecture urban design golf course architecture			
8th floor 44 princess street, winnipeg, mb., r2b 1k2, tel: 204.943.4144 fax: 204.943.4126			
CLIENT:			
CITY OF WINNIPEG Property, Planning and Development Dept.			
PROJECT:			
GERALD LYNCH PARK - SITE REDEVELOPMENT			
DWG. DESCRIPTION:			
DETAILS AND PLANTING PLAN			
LANDSCAPE ARCHITECT'S STAMP		DESIGNED BY: D.M. / M-BP	DRAWN BY: D.M. / M-B.P
		CHECKED:	CHECKED:
		APPROVED: D.M.	
SCALE: AS SHOWN		DATE: June 10, 2004	
		SMM DWG NO. OR FILE REFERENCE	
		L4	
CLIENT DWG. NO.			REV: 0