

THE CITY OF WINNIPEG

PLANNING, PROPERTY AND DEVELOPMENT

WESTVIEW PARK SITE ENHANCEMENTS


TENDER NO. 365-2004

- Existing Conditions, Removals & Salvage - Layout, Grading & Planting Plan - Details: Section & Elevation - Tyndall Stone Seating Block Permanent Steel Bollard Deciduous Tree in Grass Bike Stand Anchoring Detail L2 HILLTOP VIEWING AREA & ORIENTATION NODE - Existing Conditions, Removals & Demolition Layout Plan - Cross-Section Through Orientation Node and Path SOUTH POINT & HILLTOP VIEWING AREA DETAILS - South Point Plan - New Path and Seating Area - Details: Crushed Limestone Path Orientation Node - Crushed Limestone and Sod Cardinal Point Markers - Framing Plan Section 1, 2 & 3 - Cardinal Point Markers Set on Grass and Crushed Limestone Plan View of Tyndall Stone Stairs Section - Tyndall Stone Stair Set in Grass TOBOGGAN HILL & SNOWBOARD TERRAIN PARK - Existing Conditions & Removals - Layout Plan - Grading Plan - Detail: Padded Chain Link Fence Cross-Section through Starting Mound and Existing Slope

RELEASED FOR CONSTRUCTION BY:

PLANNING, PROPERTY AND DEVELOPMENT

DATE: _____

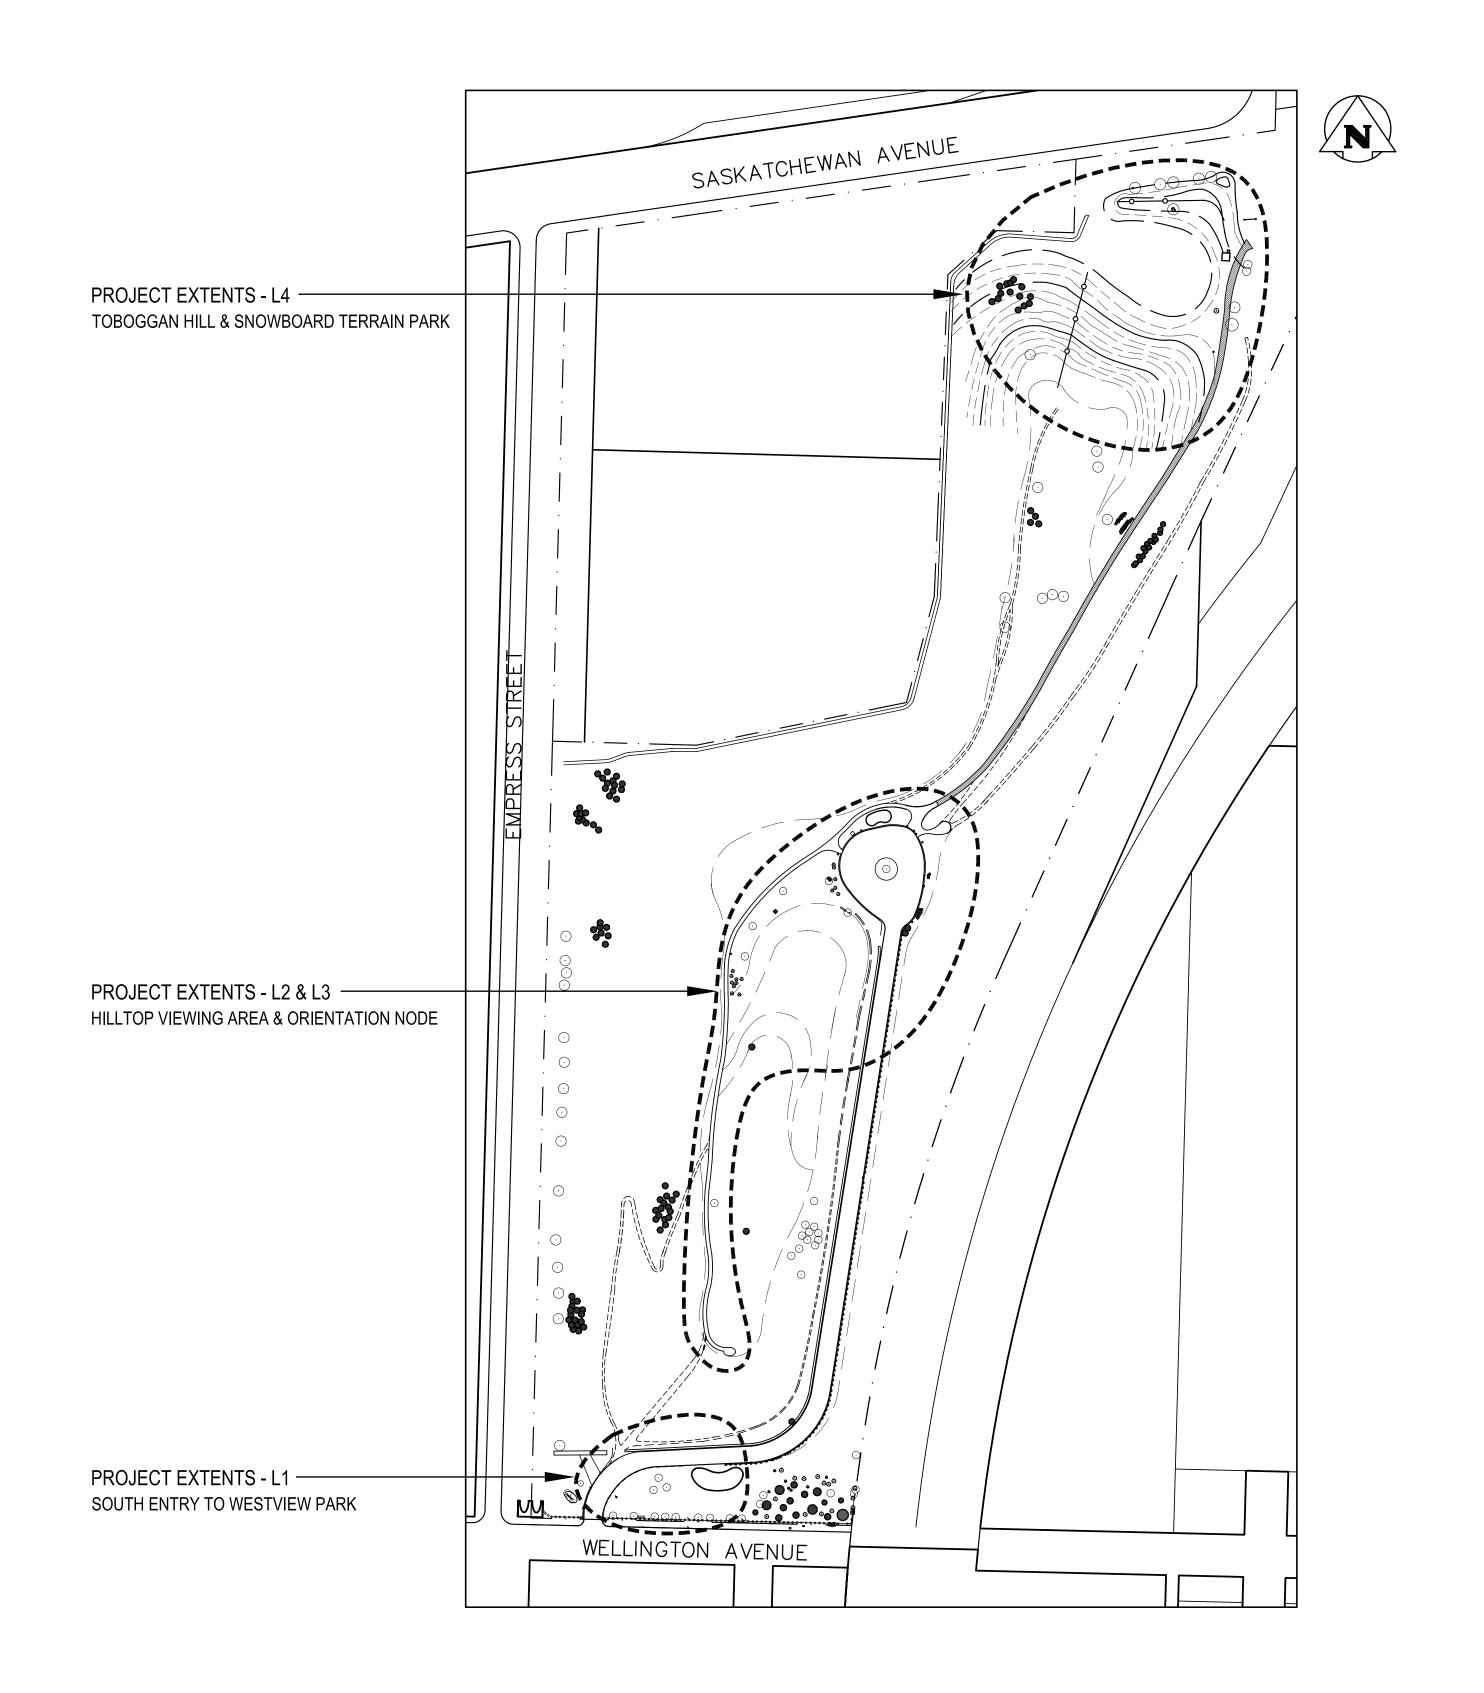



landscape architecture urban design golf course design bridge architecture 3d simulation

Winnipeg Calgary Beijing

tel 204.927.3444
fax 204.927.3443