



**1**  
L2 Existing Conditions, Removals & Demolition  
scale 1:300

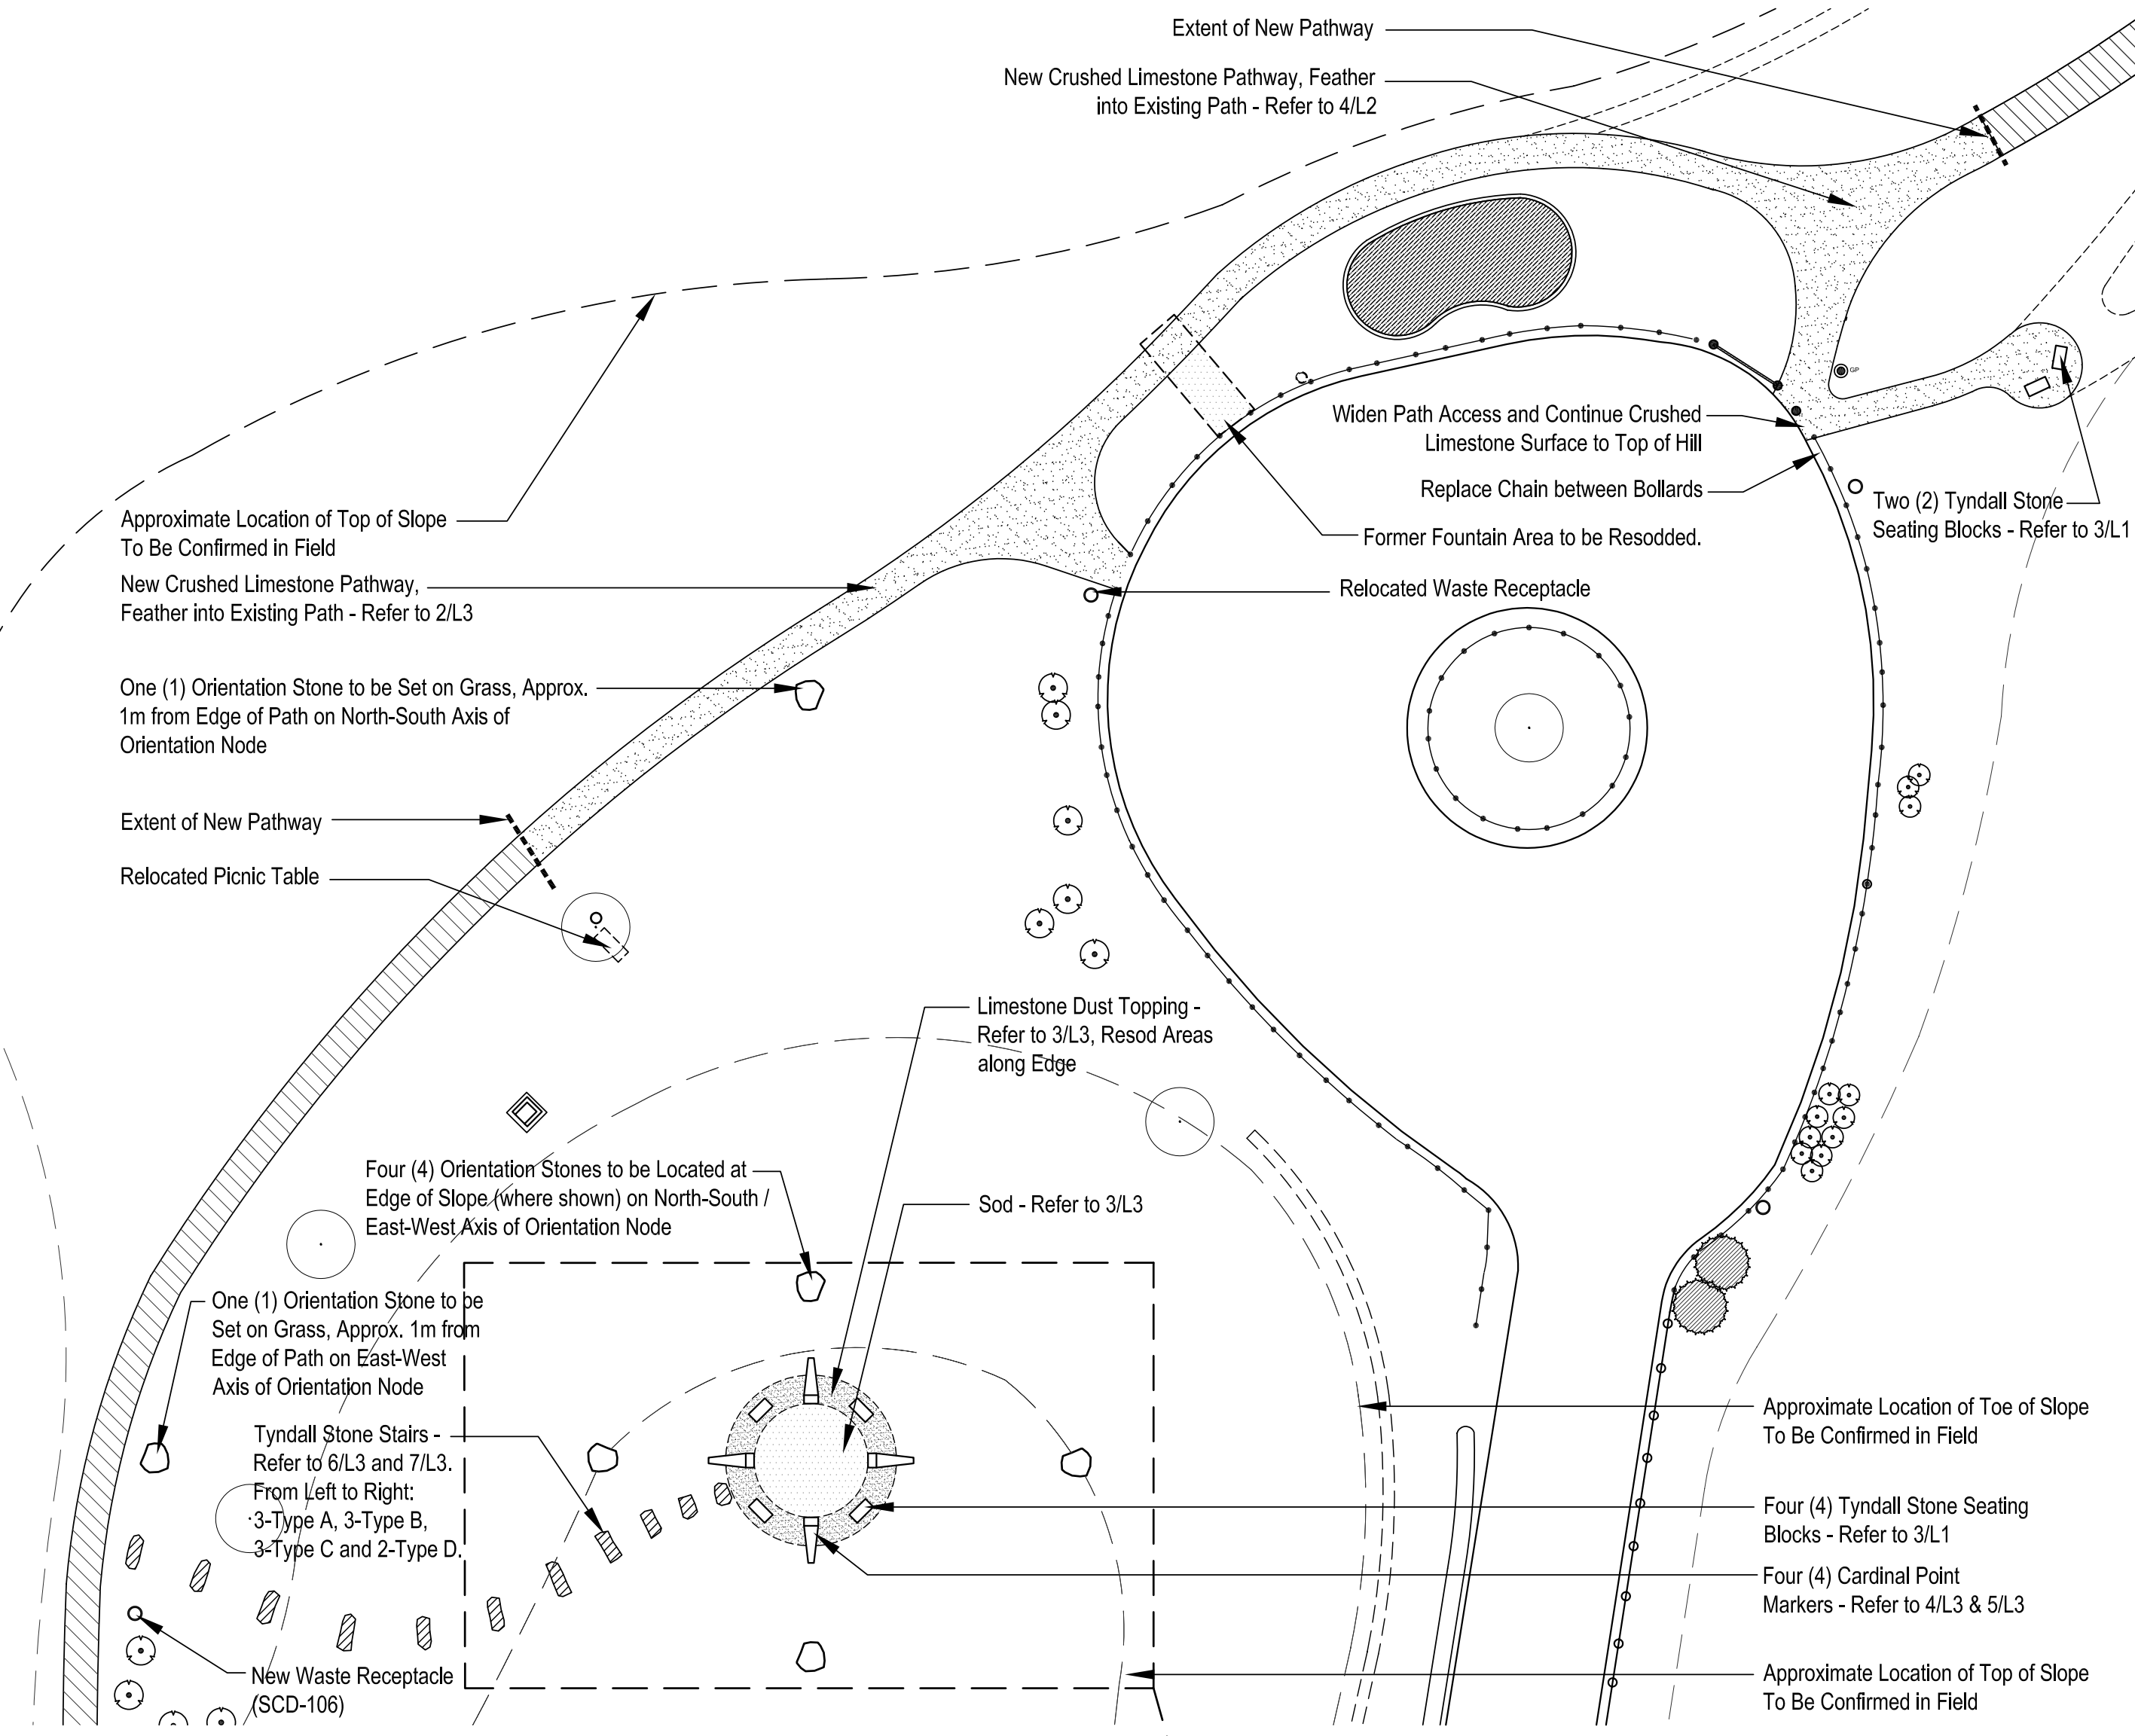

**2**  
L2 Layout Plan  
scale 1:300

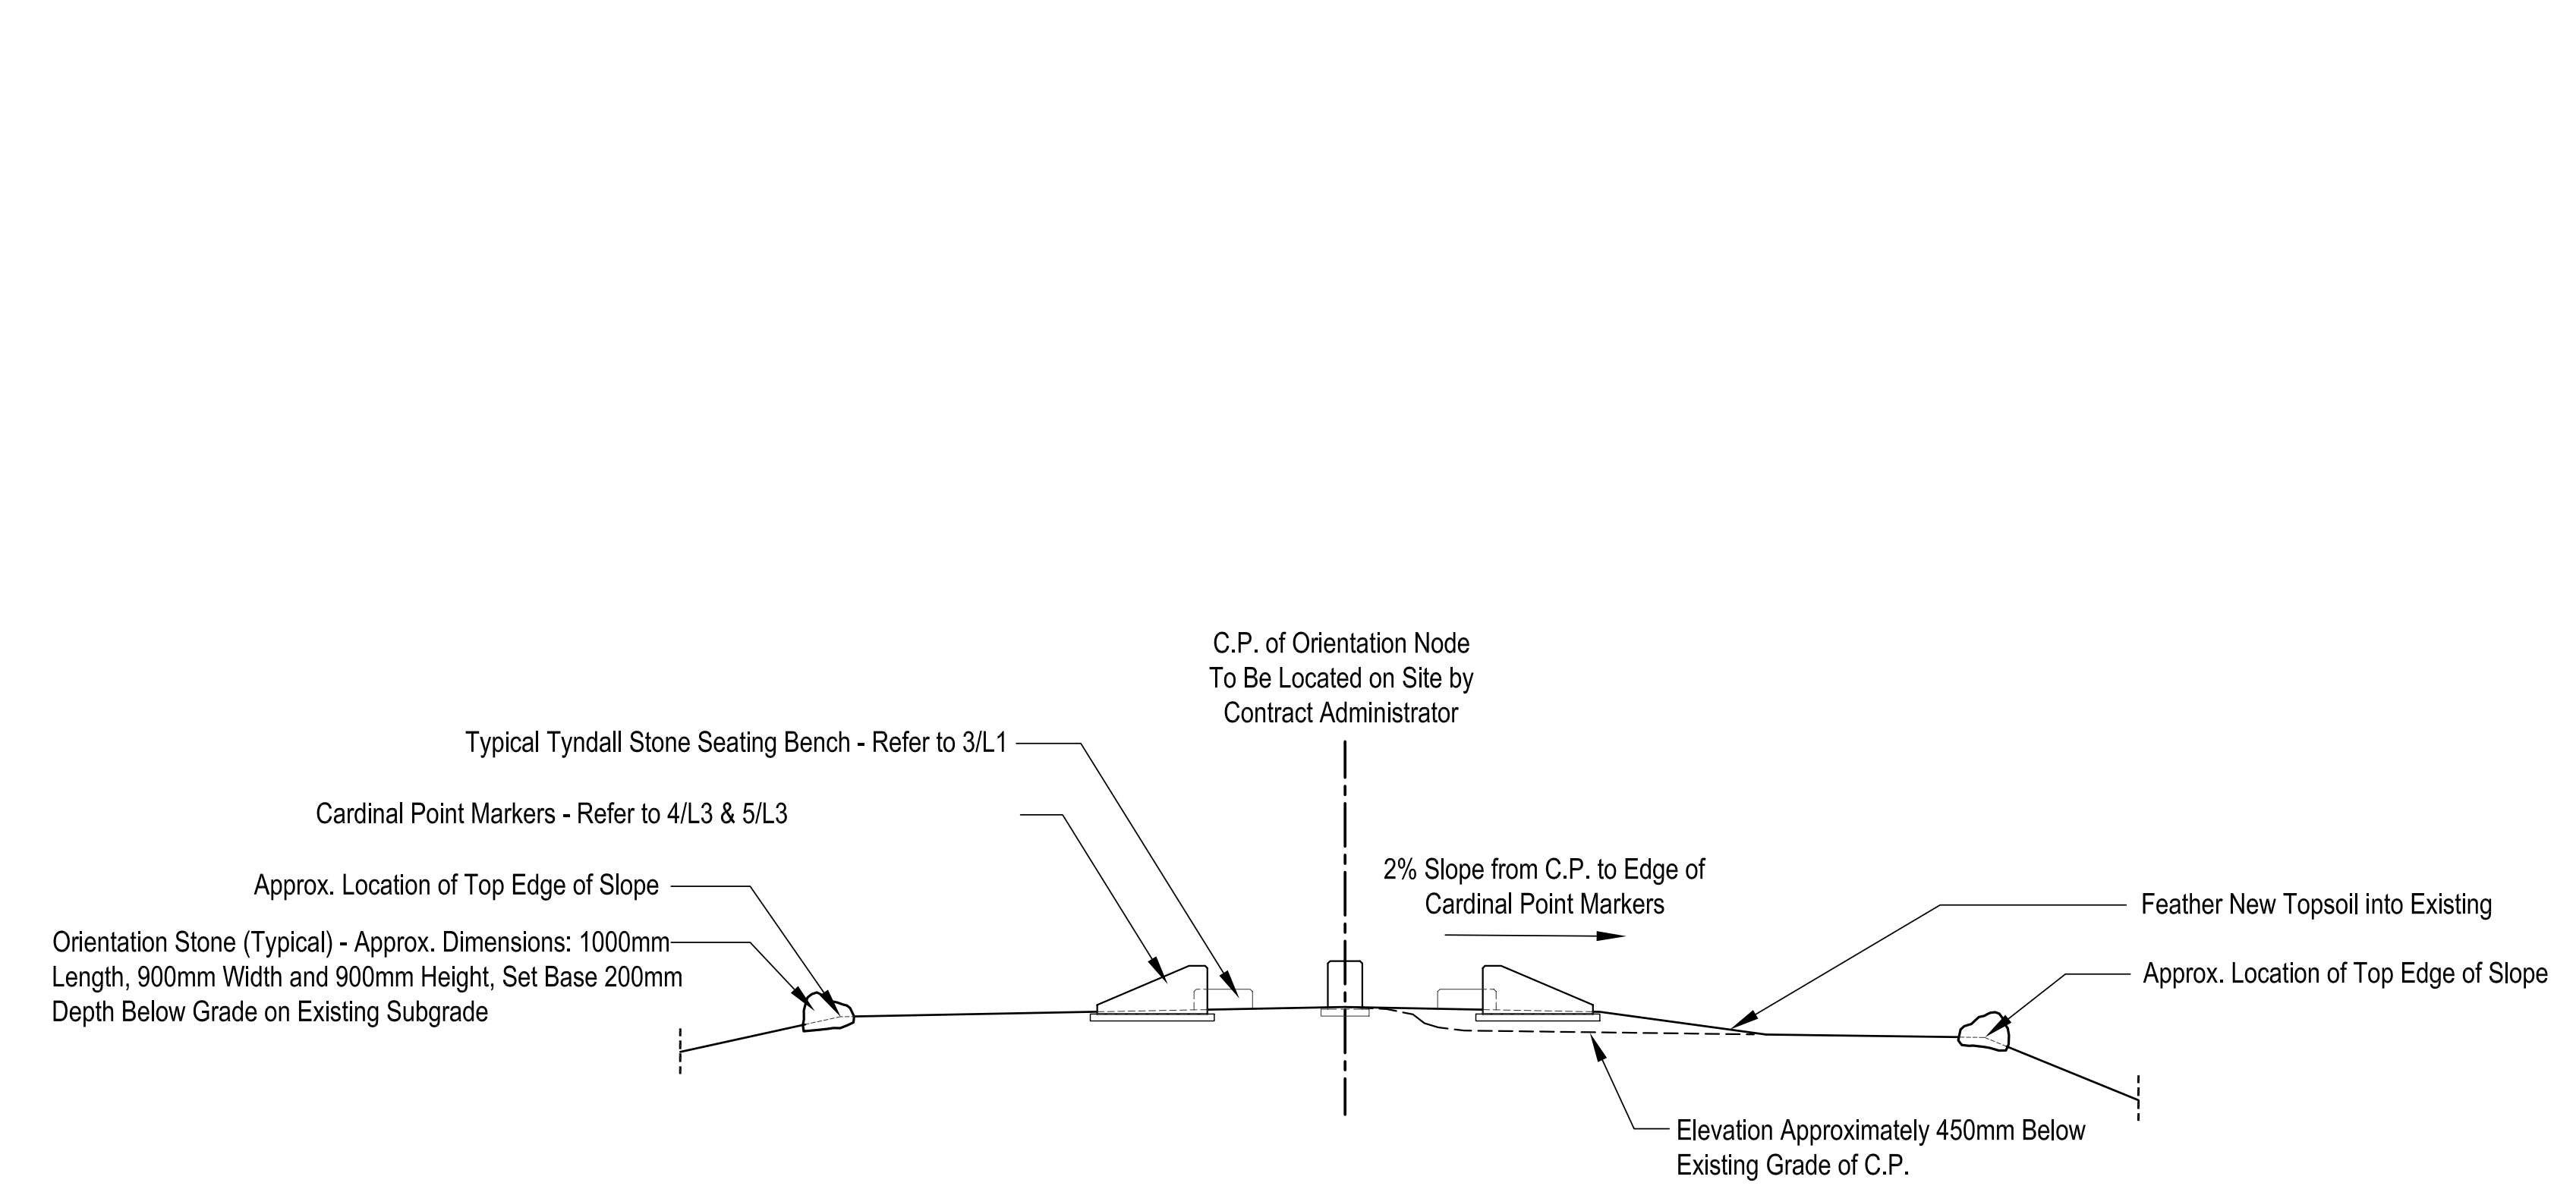


**3**  
L2 Cross-Section through Orientation Node and Path  
scale 1:125

**LEGEND**

- - - Property Line
- Existing Deciduous Tree
- Existing Coniferous Tree
- ⊙ Existing Shrub
- Existing Planting Bed with Wood Chip Mulch
- Existing Wooden Bollard and Chain Fence
- Existing Chain Link Fence
- New Chain Link Fence
- Existing Park Gate
- ▨ Existing Crushed Limestone Path (Width Varies 2.4m - 1.8m)
- Existing Dirt Trail (Width Varies)
- ▨ New Crushed Limestone Path (1.8m width)
- New Sod Areas
- Proposed Deciduous Tree
- Waste Receptacle
- Existing Gas Probe



- NOTE:**
1. Centreline of New Crushed Limestone Pathway to be Staked by Contractor and Approved by Contract Administrator prior to Construction.
  2. Contractor to Confirm Orientation of Cardinal Points Prior to Laying Out Orientation Node and Stones.
  3. Exact Location of Tyndall Stone Stairs, Tyndall Stone Seating Blocks, Orientation Stones and Cardinal Point Markers to be Determined on Site by Contract Administrator.
  4. Disturbed Grassed Areas due to Construction to be Reseeded and Made Good.
  5. Approximate Location of Top and Toe of Slope to be Confirmed on Site.

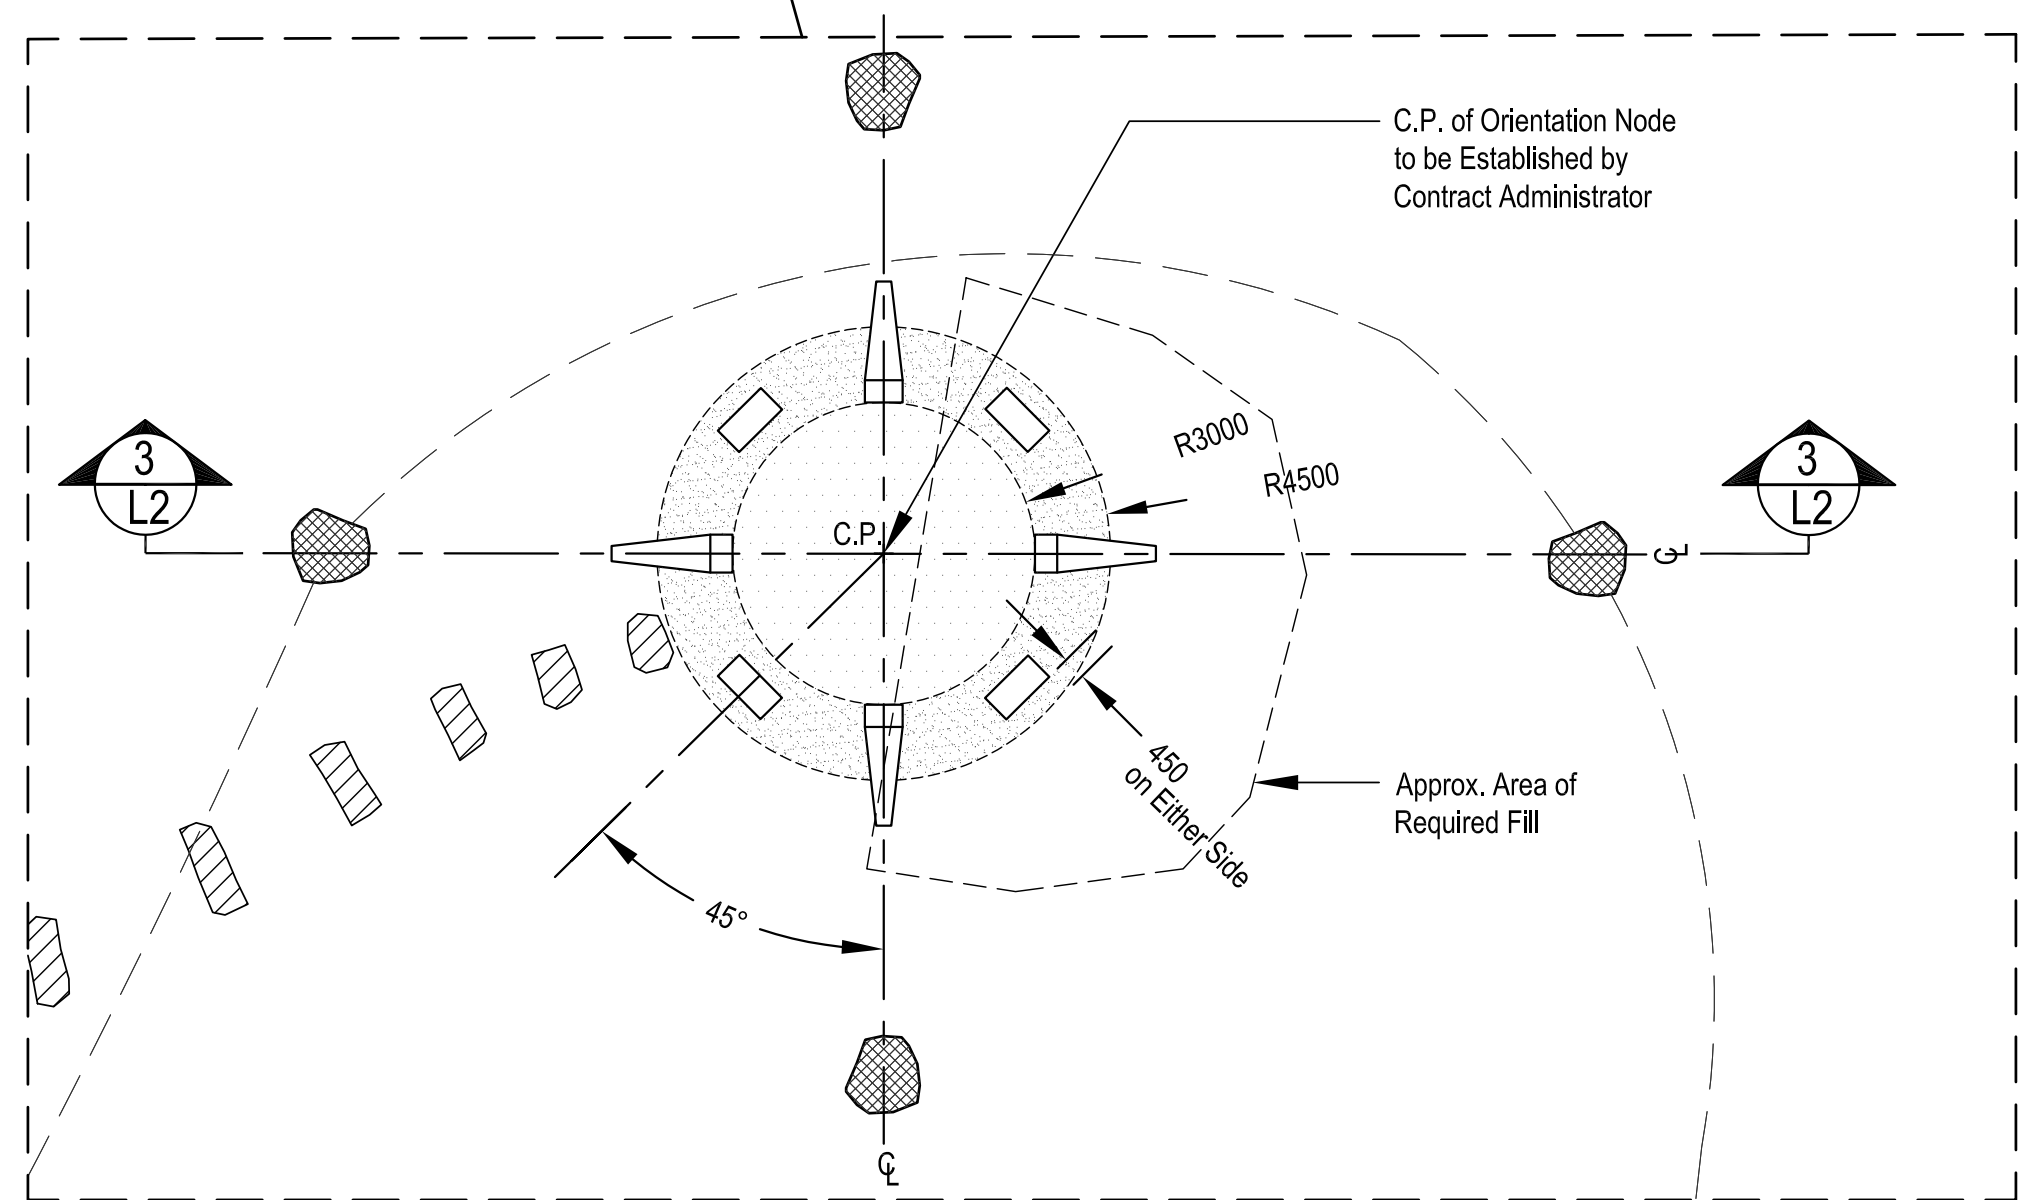

NO.	D / M / Y	DESCRIPTION	BY
REVISIONS / ISSUE			
CLIENT: CITY OF WINNIPEG			
PROJECT: PLANNING, PROPERTY and DEVELOPMENT			
PROJECT: WESTVIEW PARK SITE ENHANCEMENTS			
TENDER NUMBER: 365-2004			
DRAWING DESCRIPTION: HILLTOP VIEWING AREA & ORIENTATION NODE			
DESIGNED BY: JW/DM	CHECKED BY: DKM	DRAWN BY: JW/CA	CHECKED BY: DKM
APPROVED: DKM			
SCALE: as noted	DATE: JULY 29, 2004		
SWM DWG. NO.: 416		L2	
CLIENT PROJECT NO.:			REV: 0