



THE CITY OF WINNIPEG



PUBLIC WORKS DEPARTMENT

ENGINEERING DIVISION

WAVERLEY STREET

BISHOP GRANDIN BOULEVARD TO CLARENCE AVENUE CONCRETE REPAIRS AND ASPHALT RESURFACING



BID OPP. NO. 371-2004

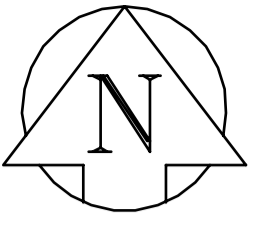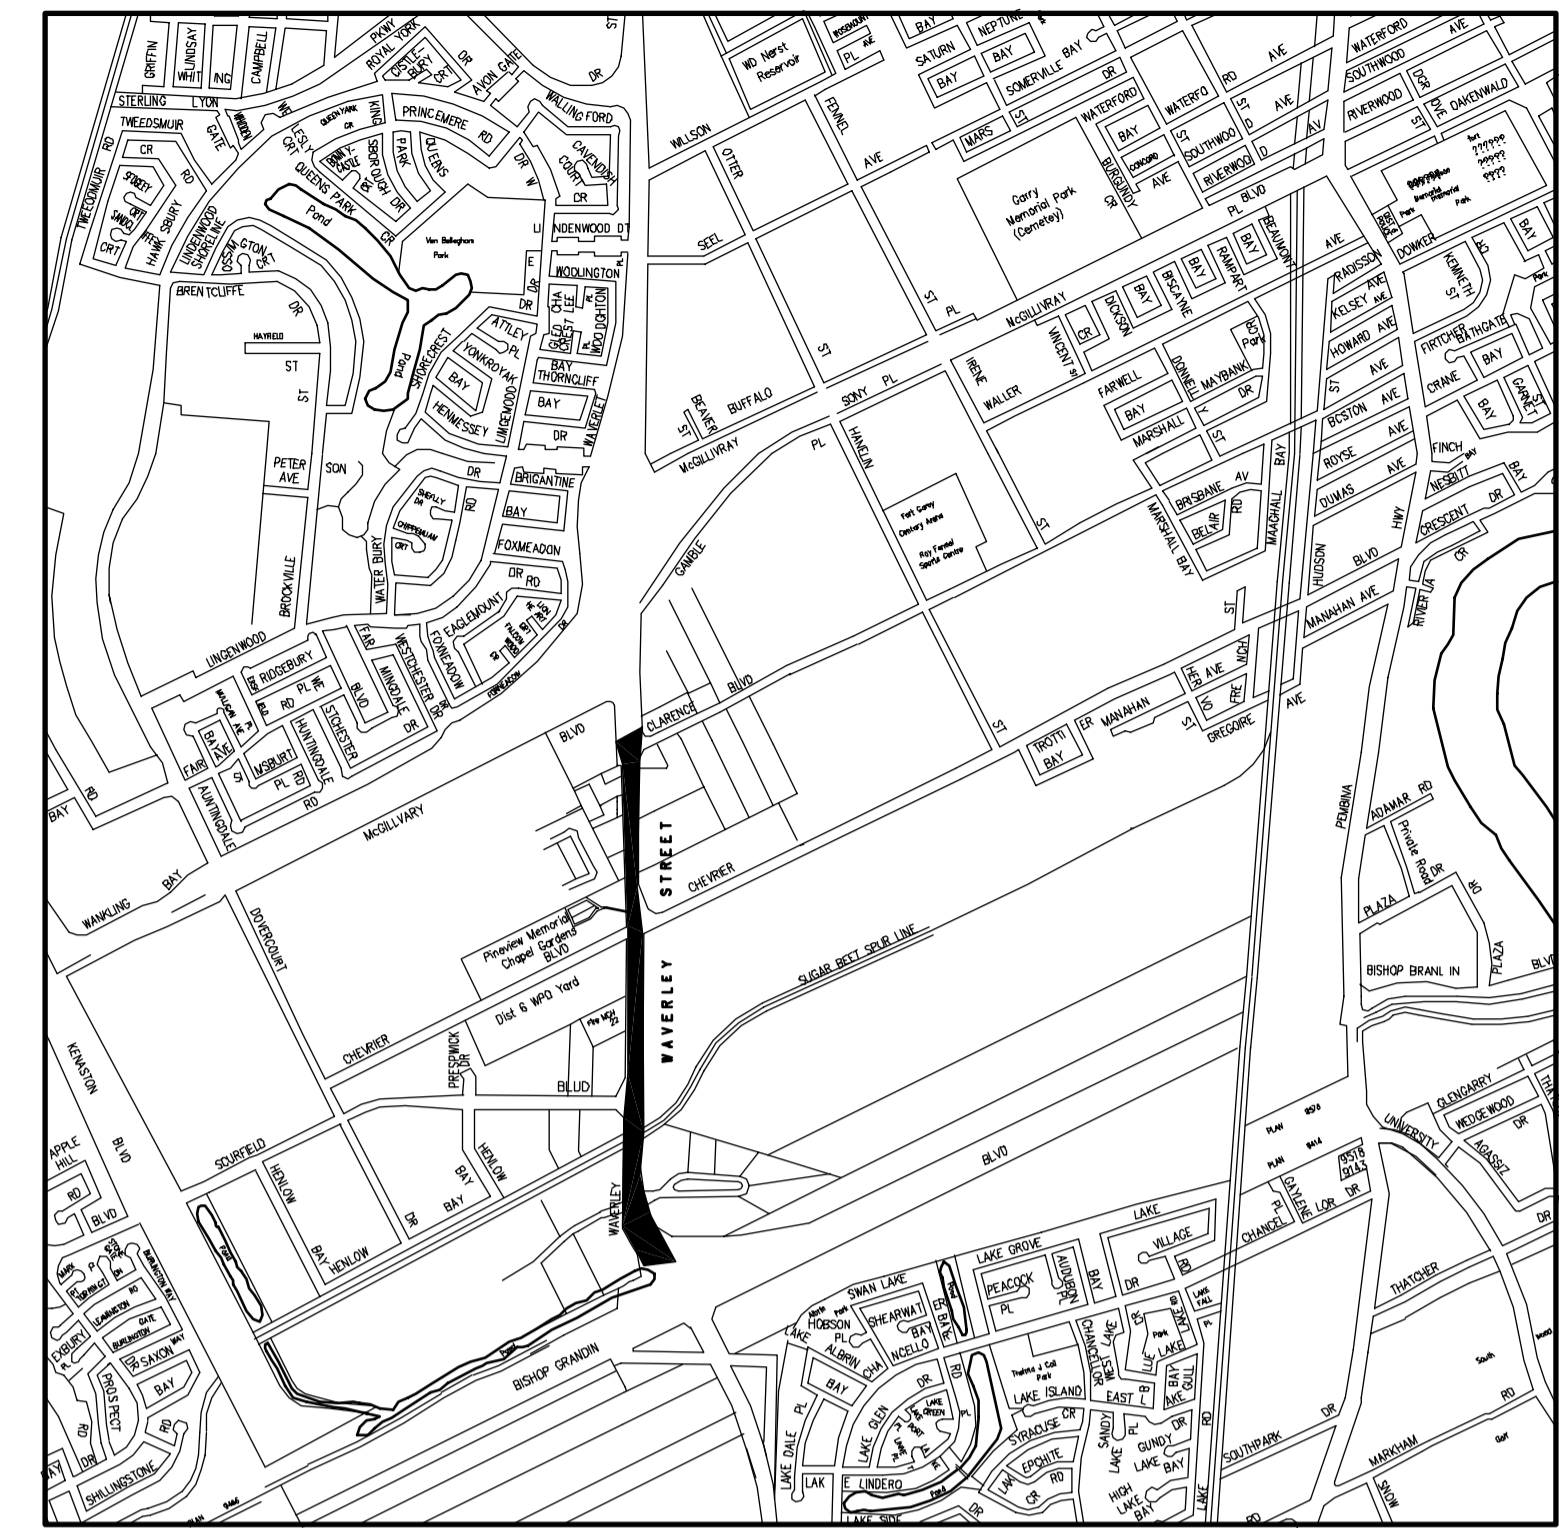

LOCATION PLAN

DRAWING INDEX

<u>TITLE</u>	<u>CITY OF WINNIPEG DRAWING No.</u>	<u>EARTH TECH DRAWING No.</u>
COVER SHEET	PD-3252	CV01
PLAN-PROFILE BISHOP GRANDIN BLVD TO STA. 2+90	PD-3252-01	CT01
PLAN-PROFILE STA. 2+90 TO STA. 5+40	PD-3252-02	CT02
PLAN-PROFILE STA. 5+40 TO STA. 8+10	PD-3252-03	CT03
PLAN-PROFILE STA. 8+10 TO STA. 10+80	PD-3252-04	CT04
PLAN-PROFILE STA. 10+80 TO STA. 13+50	PD-3252-05	CT05
PLAN-PROFILE STA. 13+50 TO CLARENCE AVENUE	PD-3252-06	CT06

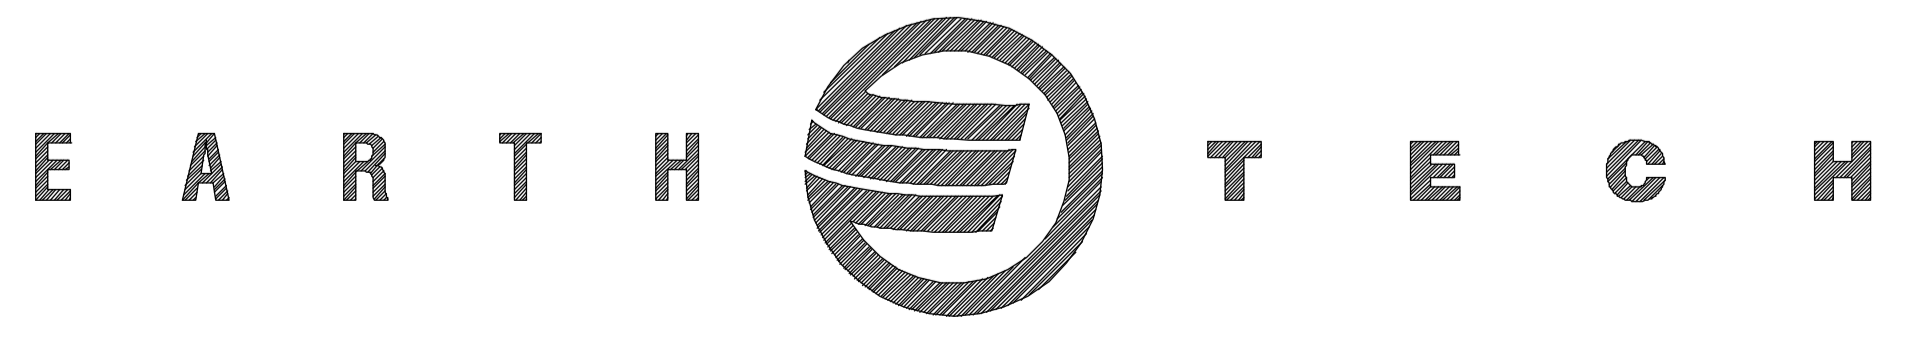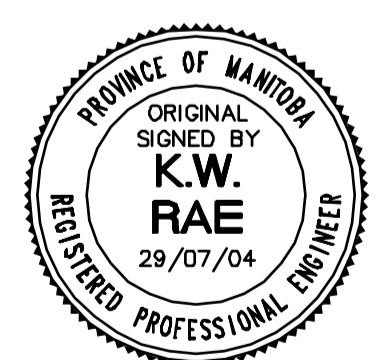

Earth Tech (Canada) Inc. Winnipeg, Manitoba 204.477.5381

RELEASED FOR CONSTRUCTION BY :

ORIGINALLY SIGNED AND DATED 29/07/04

L. DEANE
STREETS PROJECT ENGINEER

SET NO. _____

EARTH TECH PROJECT No. 77948