

© David Wagner Associates Inc. All rights reserved. All drawings are conceptual in nature. It is to be clearly understood that the author, in producing said drawings, shall not be liable for any loss, damage or injury that may result from the drawings themselves, or from the construction work produced from this plan, or from any claims that may result subsequent to the project being constructed and use commencing on the site, whether such claims are brought by persons using the site, or by the owners or others of neighbouring properties.

Should any claim be made directly against the author as a result of the drawings themselves, or as a result of the way in which the project is constructed in accordance with those drawings, or as a result of any loss, injury or damage that may be caused either on the site or outside the boundaries of the property or persons, the author is to be indemnified by the Owners in full, including the costs of defending any actions brought against the author, or the costs of paying any settlement entered into by the author, or settling any judgments made against the author.

No reproductions may be made without the permission of the Landscape Architect and when made, must bear his / her name. Any and all designs herein are the © property of the Landscape Architect. If stamped and dated, the designs herein are licensed for construction, once only. All prints to be returned to the Landscape Architect on request.

This drawing shall not be used for building purposes until countersigned by the Landscape Architect.

The contractor shall check all dimensions and other data on site and report any discrepancies to the Landscape Architect.

Figured dimensions to be taken in preference to scaled dimensions. If in doubt please ask.

**DATE ISSUED**  
Aug. 9, 2004


LOCATION OF UNDERGROUND STRUCTURES AS SHOWN ARE BASED ON THE BEST INFORMATION AVAILABLE BUT NO GUARANTEE IS GIVEN THAT ALL EXISTING UTILITIES ARE SHOWN OR THAT THE GIVEN LOCATIONS ARE EXACT. CONFIRMATION OF EXISTENCE AND EXACT LOCATION OF ALL SERVICES MUST BE OBTAINED FROM THE INDIVIDUAL UTILITIES BEFORE PROCEEDING WITH CONSTRUCTION.

NOTE: DO NOT SCALE - DRAWING PLOT MAY NOT BE AT 100%



Manager Parks and Open Space Division  
Released For Construction Date

North	
Project	
Laura Secord School Front Yard	
Winnipeg, Manitoba	
Sheet Title	
Planting Plan	
Drawn	Approved
LLW / DW	
Date	Scale
July 19, 2004	1:200 m
Job No.	Drawing No.
0405-8	L8

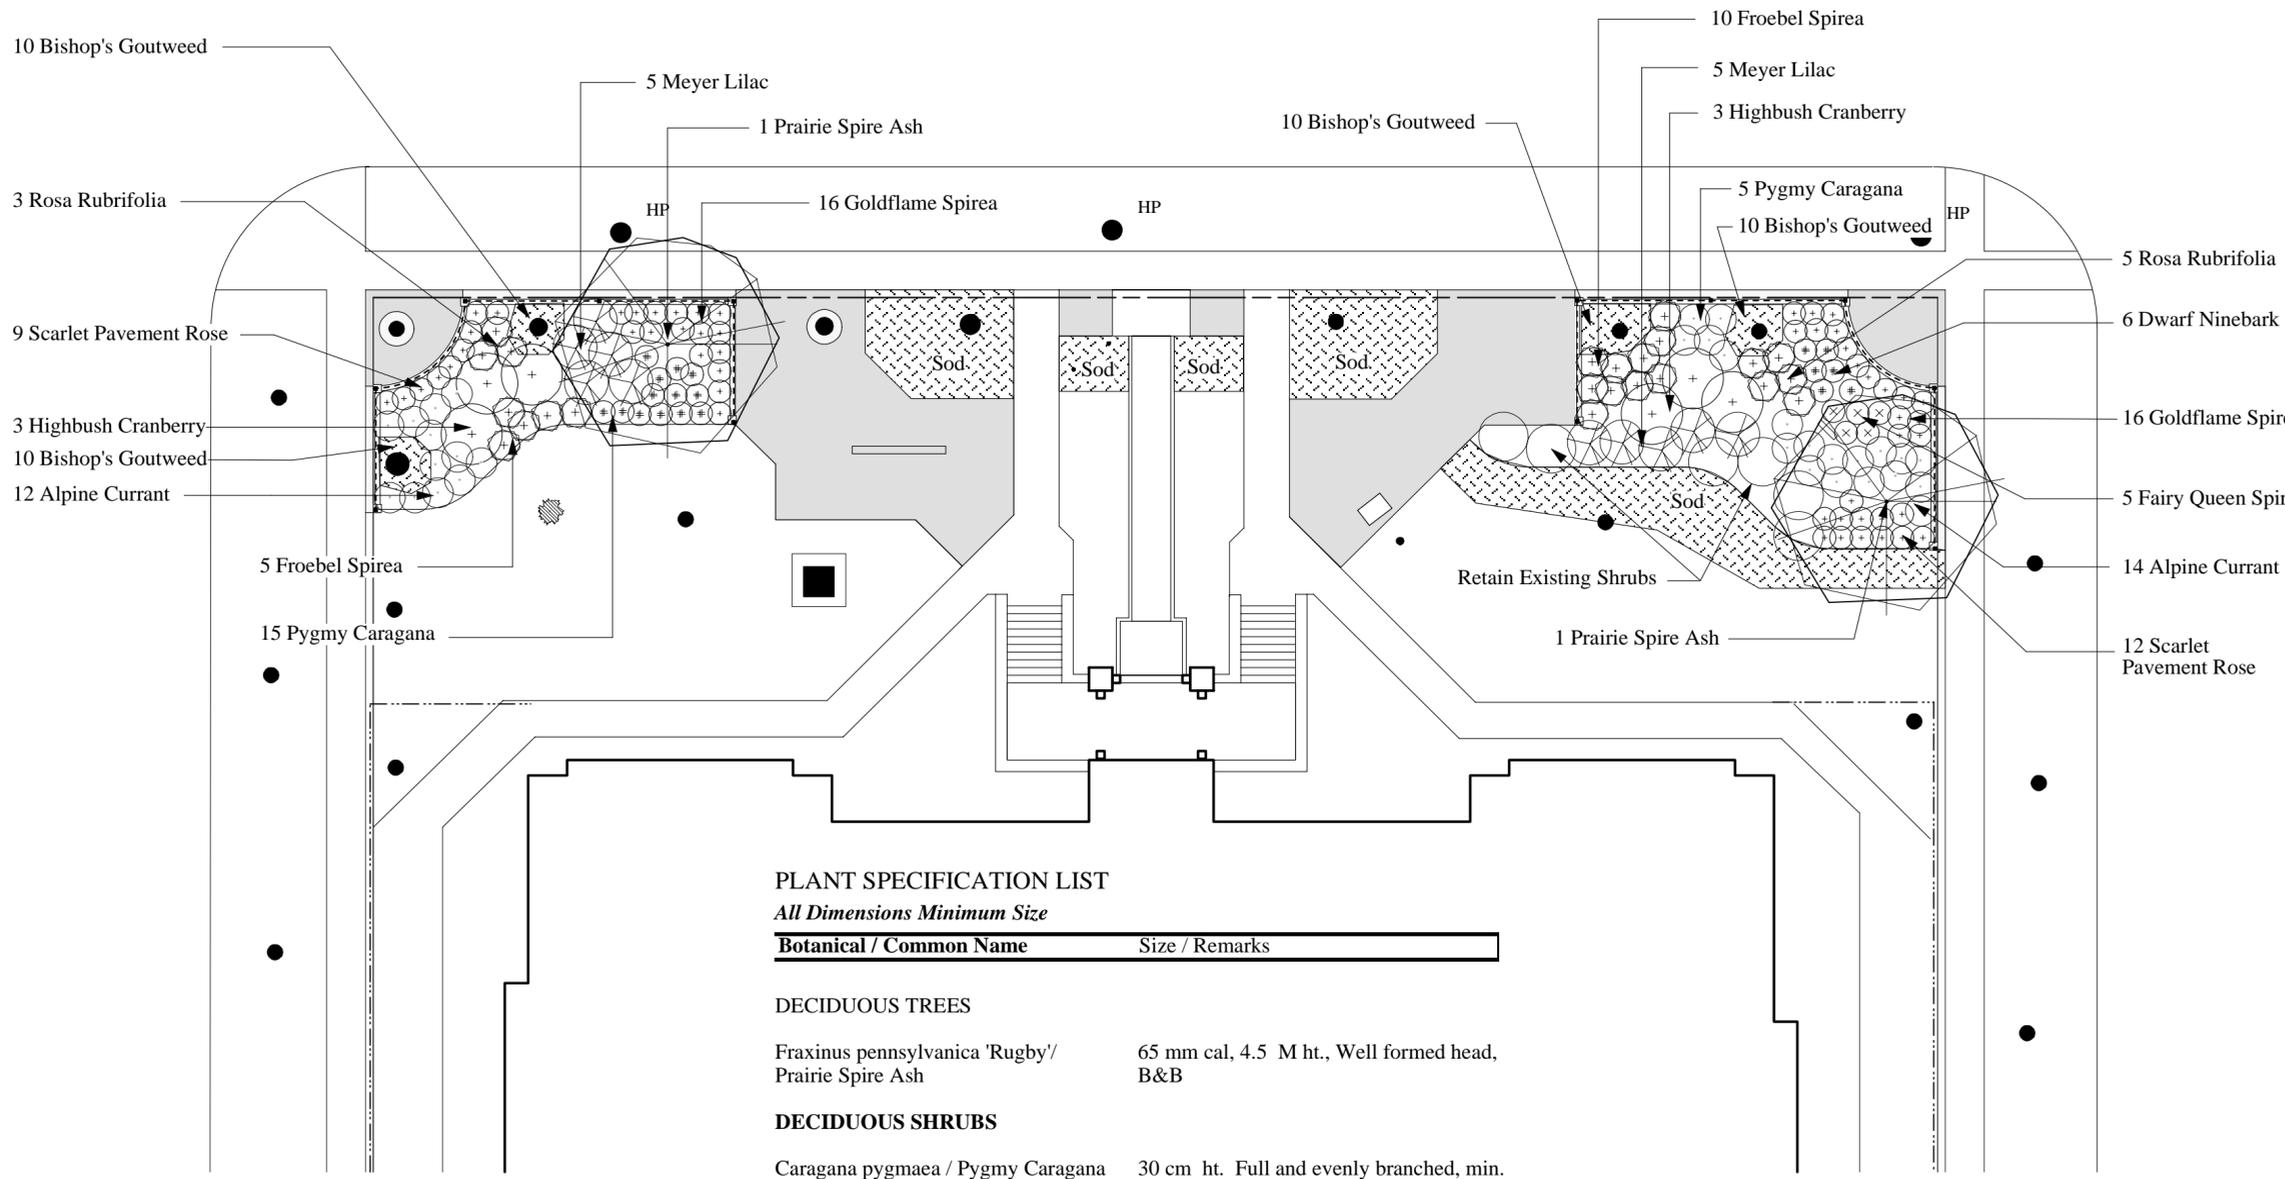

**PLANT SPECIFICATION LIST**

All Dimensions Minimum Size

Botanical / Common Name	Size / Remarks
<b>DECIDUOUS TREES</b>	
Fraxinus pennsylvanica 'Rugby' / Prairie Spire Ash	65 mm cal. 4.5 M ht., Well formed head, B&B
<b>DECIDUOUS SHRUBS</b>	
Caragana pygmaea / Pygmy Caragana	30 cm ht. Full and evenly branched, min. 5 canes, #2 container
Physocarpus opulifolius 'Dwarf' / Dwarf Ninebark	30 cm ht. Full and evenly branched, min. 4 canes, #2 container
Ribes alpinum / Alpine Currant	40 cm ht. Full and evenly branched, min. 5 canes, #2 container
Rosa rubrifolia / Rose rubrifolia	No.1 grade, 40cm ht. #2 container.
Rosa /Scarlet Pavement Rose	No.1 grade, 30cm ht. #2 container
Spiraea x bumalda 'Goldflame' / Goldflame Spirea	30 cm ht. Full and evenly branched, min. 5 canes, #2 container
Spiraea x bumalda 'Froebelii' / Froebel Spirea	40 cm ht. Full and evenly branched, min. 4 canes, # 3 container
Spiraea trilobata 'Fairy Queen' / Fairy Queen Spirea	40 cm ht. Full and evenly branched, min. 4 canes, #3 container
Syringa meyeri / Meyer Lilac	70 cm ht. Full and evenly branched, min. 4 canes, #5 container
Viburnum trilobum / Highbush Cranberry	70 cm ht. Full and evenly branched, min. 5 canes, #5 container
<b>PERENNIALS</b>	
Aegopodium / Bishop's Goutweed	1 Year Potted

