


- GENERAL NOTES**
1. BASE INFORMATION IS GIVEN FOR REFERENCE PURPOSES ONLY. CONTRACTOR TO CONFIRM ALL SITE CONDITIONS PRIOR TO CONSTRUCTION AND REPORT ANY DISCREPANCIES TO TO CONTRACT ADMINISTRATOR.
 2. CONTRACTOR TO LOCATE ALL UNDERGROUND UTILITIES PRIOR TO CONSTRUCTION.
 2. CONTRACTOR TO CONFIRM ALL DIMENSIONS ON SITE AND REPORT ANY DISCREPANCIES TO THE CONTRACT ADMINISTRATOR PRIOR TO CONSTRUCTION.
 3. REFER TO LAYOUT PLAN FOR LAYOUT OF ALL PATHWAYS, SITE FURNISHINGS, SODDED AREAS, PAVED AREAS AND FENCING
 4. ALL DIMENSIONS ARE IN METRIC UNLESS OTHERWISE NOTED. DECIMAL NUMBERS INDICATE METERS.
 5. ALL ELEVATIONS ARE IN METERS
 6. REFER ALSO TO WRITTEN SPECIFICATIONS.

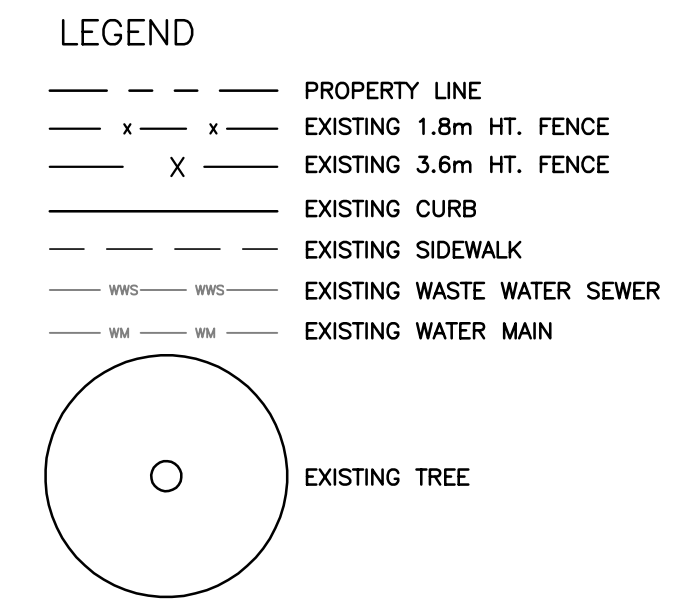

No.	Revisions	Date	By
2	ISSUED FOR TENDER	12/08/04	SR
1	ISSUED FOR CITY REVIEW	28/07/04	SR

Date: 11-08-04
Scale: 1:250

Designed By: AH
Drawn By: AH
Checked By: SR

Seals

McGOWAN · RUSSELL
Client

CITY OF WINNIPEG

BURROWS CENTRAL PARK RENOVATION PROJECTS

Sheet Title
MARGARET SCOTT PARK EXISTING CONDITIONS

Project No. 04-012 Drawing No. L11

