

PLANTING PLAN  
SCALE 1:250

PLANT LIST

KEY	QTY.	COMMON NAME/BOTANICAL NAME	SIZE	REMARKS
<b>ORNAMENTAL DECIDUOUS TREES</b>				
A	1	GREEN ASH / FRAXINUS PENNSYLVANICA	65mm CAL. BRANCHING HT. 1800mm	SPECIMEN, W.B. MACHINE DUG WITH MIN. 10 BRANCHES IN WELL BRANCHED HEAD, STRAIGHT TRUNK.
<b>DECIDUOUS SHRUBS</b>				
B	24	RED OSIER DOGWOOD / CORNUS SERICEA	2 GAL. POT HT. 600mm	SPECIMEN, CONTAINER GROWN, WITH MINIMUM 3 STALKS IN WELL BRANCHED PLANT.
C	27	DIABLO NINEBARK / PHYSOCARPUS OPULIFOLIUS 'DIABLO'	2 GAL. POT HT. 600mm	SPECIMEN, CONTAINER GROWN, WITH MINIMUM 3 STALKS IN WELL BRANCHED PLANT. MIN.
D	20	BLUE FOX WILLOW / SALIX BRACHYCARPA 'BLUE FOX'	2 GAL. POT HT. 450mm	SPECIMEN, CONTAINER GROWN, WITH MINIMUM 3 STALKS IN WELL BRANCHED PLANT. MIN.
E	32	DART'S RED SPIREA / SPIREA X BUMALDA 'DART'S RED'	2 GAL. POT HT. 400mm	SPECIMEN, CONTAINER GROWN, WITH MINIMUM 3 STALKS IN WELL BRANCHED PLANT.
F	12	SUMMER CHARM LILAC / SYRINGA PEKINENSIS 'SUMMER CHARM'	2 GAL. POT HT. 600mm	SPECIMEN, CONTAINER GROWN, WITH MINIMUM 3 STALKS IN WELL BRANCHED PLANT. MIN.
G	33	BAILEY COMPACT CRANBERRY / VIBURNUM TRILOBUM 'BAILEY COMPACT'	2 GAL. POT HT. 600mm	SPECIMEN, CONTAINER GROWN, WITH MINIMUM 3 STALKS IN WELL BRANCHED PLANT. MIN.
H	29	WEIGELIA RHUMBA / WEIGELIA FLORIDA X RHUMBA	2 GAL. POT HT. 400mm	SPECIMEN, CONTAINER GROWN, WITH MINIMUM 3 STALKS IN WELL BRANCHED PLANT.

GENERAL NOTES


- CONTRACTOR TO LOCATE ALL UNDERGROUND UTILITIES PRIOR TO CONSTRUCTION.
- CONTRACTOR TO CONFIRM ALL DIMENSIONS ON SITE AND REPORT ANY DISCREPANCIES TO THE CONTRACT ADMINISTRATOR PRIOR TO CONSTRUCTION.
- LAYOUT TO BE APPROVED BY CONTRACT ADMINISTRATOR PRIOR TO ANY CONSTRUCTION OR REMOVALS.
- CONSTRUCTION ACCESS TO BE LIMITED TO THE ROUTES SPECIFIED ON SITE BY CONTRACT ADMINISTRATOR.
- ALL DIMENSIONS ARE IN METRIC UNLESS OTHERWISE NOTED. DECIMAL NUMBERS INDICATE METERS.
- CONTRACTOR TO REPAIR ALL ON AND OFF SITE SODDED AREAS, SHRUB BEDS, TREES, CONCRETE, ROAD PAVING AND CURBS ETC., DAMAGED DURING CONSTRUCTION TO CONTRACT ADMINISTRATOR'S SATISFACTION AND TO THE CITY OF WINNIPEG STANDARDS AT HIS/HER OWN COST.
- DURING CONSTRUCTION, CONTRACTOR TO PROTECT TO CITY OF WINNIPEG STANDARDS ALL EXISTING TREES, SIDEWALKS, CURBS, SOD, UTILITIES, AND PAVING TO REMAIN. AREAS DAMAGED DURING CONSTRUCTION TO BE REPAIRED TO CITY OF WINNIPEG STANDARDS AT CONTRACTOR'S COST.
- REFER ALSO TO WRITTEN SPECIFICATIONS.
- REFER TO LAYOUT PLAN FOR LAYOUT OF ALL SHRUB BEDS, PATHWAYS, SODDED AREAS, PAVED AREAS, AND FENCING.

PLANTING NOTES

- LOCATION OF ALL PLANT MATERIAL TO BE STAKED OUT ON SITE AND APPROVED BY CONTRACT ADMINISTRATOR PRIOR TO PLANTING.
- ALL EXISTING TREES TO REMAIN. CONTRACTOR TO PROTECT TO CITY OF WINNIPEG STANDARDS.
- IN GENERAL SHRUB SPACING IS AS FOLLOWS:  
LARGER SHRUBS MIN 1500mm O.C.  
SMALLER SHRUBS MIN 600mm O.C.


LEGEND

- - - - - NEW CHAIN LINK FENCE TO BE INSTALLED
- - - - - CHAIN LINK FENCE MESH TO BE REINSTALLED.
- x - - - EXISTING CHAIN LINK FENCE.
- — — — — PROPERTY LINE
- - - - - EXISTING CURB
- - - - - EXISTING SIDEWALK
- — — — — PROPOSED PATHWAY
- — — — — CURB
- - - - - EXISTING WASTE WATER SEWER
- - - - - HYDRO
- - - - - EXISTING WATER MAIN
- - - - - EXISTING LDS
- - - - - EXISTING GAS LINE
- - - - - PROPOSED WATER MAIN
- ⊕ EXISTING CATCH BASIN
- PROPOSED SHRUB BED
- ⊙ PROPOSED PEDESTRIAN LIGHT
- EXISTING DECIDUOUS TREES
- ⊕⊕ PROPOSED DECIDUOUS SHRUBS
- ⊕ PROPOSED DECIDUOUS TREE
- ⊕ QUANTITY  
TYPE PLANT KEY
- 100mm DEPTH WOODCHIP MULCH AROUND BASE OF TREE.

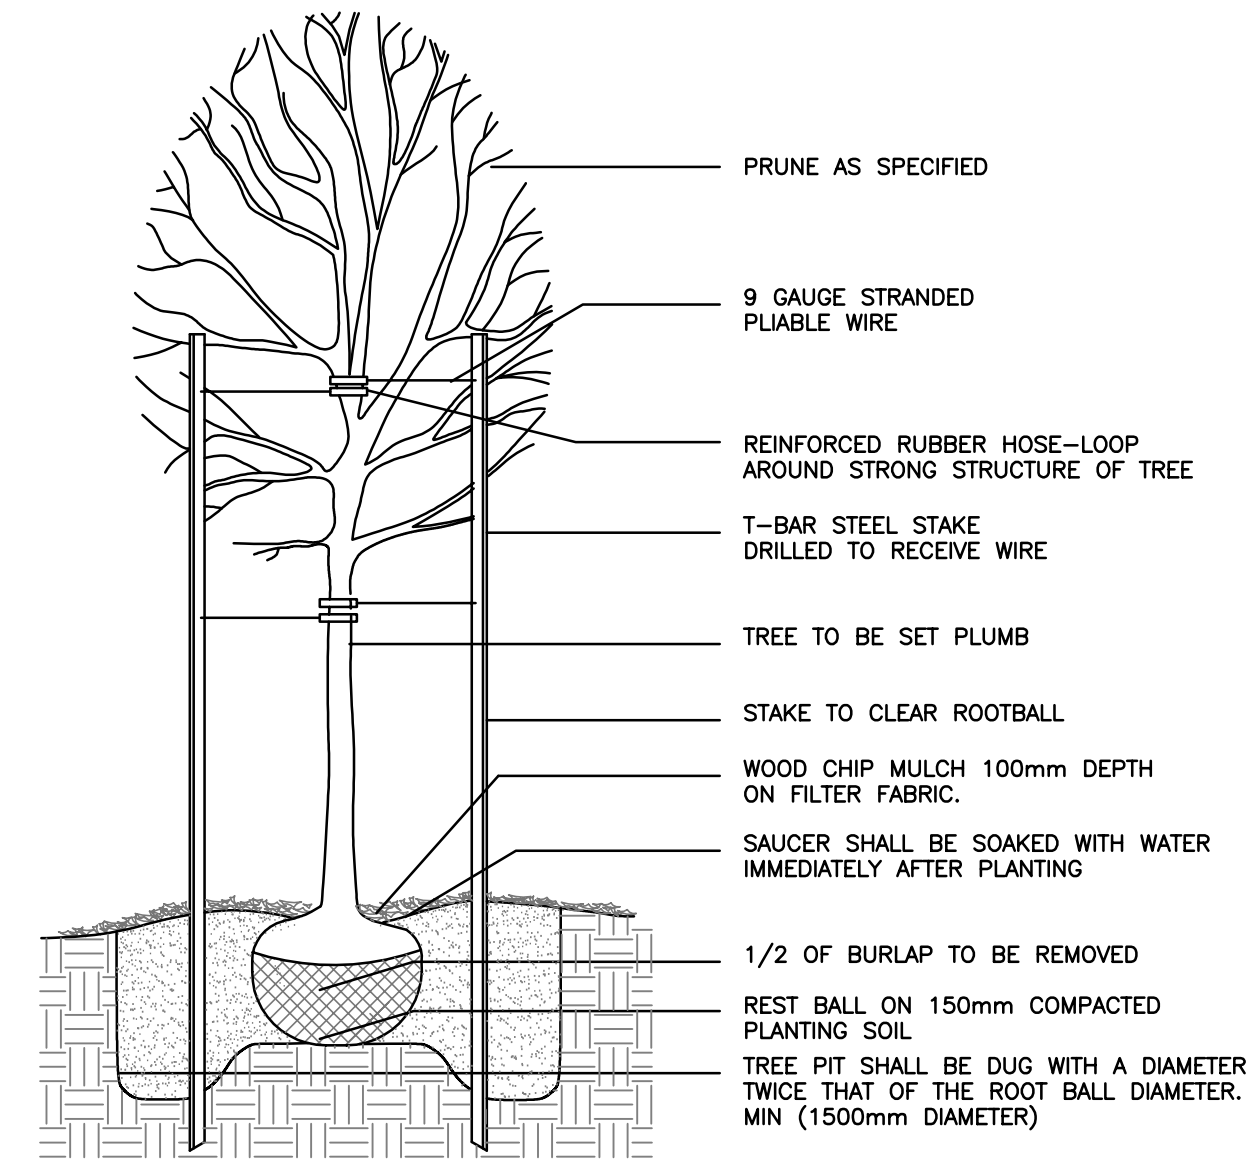

NOTE: CONTRACTOR SHALL ALLOW FOR SOIL SETTLEMENT  
—NO WOOD CHIP MULCH IN MARGARET SCOTT PARK PLANTERS

1 TYPICAL DECIDUOUS TREE PLANTING  
L4 N.T.S.

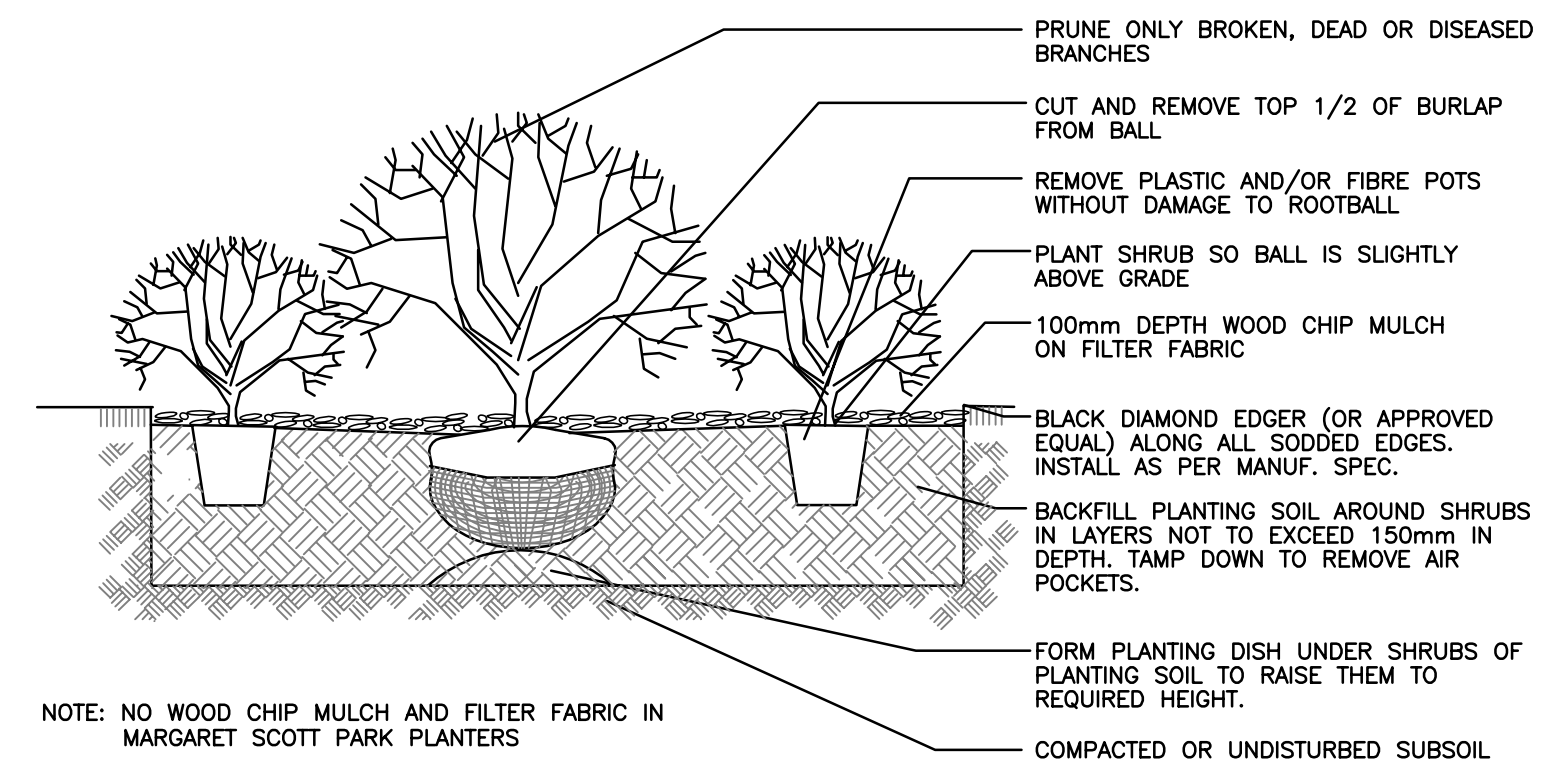

NOTE: NO WOOD CHIP MULCH AND FILTER FABRIC IN MARGARET SCOTT PARK PLANTERS

2 TYPICAL SHRUB BED PLANTING  
L4 N.T.S.


2	ISSUED FOR TENDER	12/08/04	SR
1	ISSUED FOR DEVELOPMENT PERMIT	25/05/04	SR
No.	Revisions	Date	By

Date Scale

11-08-04 AS NOTED

Designed By JW/SR Drawn By JW/IG Checked By SR

Seals

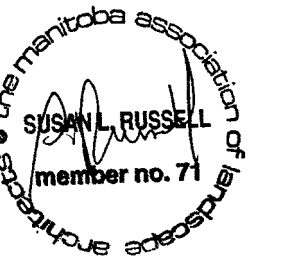

CITY OF WINNIPEG  
Project Title  
**BURROWS CENTRAL  
PARK RENOVATION  
PROJECTS**

Sheet Title  
**BOYD PARK PLANTING  
PLAN AND DETAILS**

Project No. 04-012 Drawing No. L4

