

**PLANT LIST - FOR VAUGHAN AVE ONLY**


KEY	QTY.	COMMON NAME/BOTANICAL NAME	SIZE	REMARKS
<b>DECIDUOUS SHRUBS</b>				
A	39	ALPINE CURRANT / RIBES ALPINUM	3 GAL. POT	SPECIMEN, CONTAINER GROWN, WITH MINIMUM 3 STALKS IN WELL BRANCHED PLANT, MIN. 750mm HT.
<b>PERENNIALS</b>				
B	34	DAYLILY / HEMEROCALIS SP. (MIX YELLOW, ORANGE AND WHITE)	150mm POT	SPECIMEN, CONTAINER GROWN, WITH WELL DEVELOPED ROOTS AND GOOD LEAF GROWTH
C	42	RIBBON GRASS / PHALARIS	150mm POT	SPECIMEN, CONTAINER GROWN, WITH WELL DEVELOPED ROOTS AND GOOD LEAF GROWTH

**NOTES:**


- CONTRACTOR TO VERIFY LOCATION OF ALL UTILITIES PRIOR TO CONSTRUCTION.
- CONTRACTOR TO CONFIRM ALL DIMENSIONS ON SITE PRIOR TO ANY CONSTRUCTION, AND REPORT ANY DISCREPANCIES TO THE CONTRACT ADMINISTRATOR.
- ALL LAYOUT TO BE APPROVED BY CONTRACT ADMINISTRATOR PRIOR TO CONSTRUCTION.
- ALL DIMENSION ARE IN METRIC UNLESS OTHERWISE NOTED.
- REFER ALSO TO WRITTEN SPECIFICATIONS.
- EXISTING TREES, SIDEWALK TO REMAIN, CURBS, AND TURF AREAS TO BE PROTECTED DURING CONSTRUCTION. ANY DAMAGE TO BE REPAIRED TO CITY OF WINNIPEG STANDARDS.
- WHERE CONTRACTOR IS REPAIRING EXISTING SURFACE MATERIALS, ALL BASE COURSES TO MATCH EXISTING CONDITION.
- CONTRACTOR TO REPAIR AT HIS OWN COST ANY DAMAGE DONE DURING CONSTRUCTION TO CITY OR ADJACENT PROPERTIES TO C.O.M. STANDARDS.
- WHERE CONCRETE SIDEWALK IS REMOVED FOR CONSTRUCTION, CONTRACTOR TO REPAIR AS REQUIRED.

**PLANTING NOTES:**



- LOCATION OF ALL PLANT MATERIAL TO BE STAKED OUT ON SITE AND APPROVED BY CONTRACT ADMINISTRATOR PRIOR TO PLANTING.
- WHERE ROOTS OF EXISTING TREES INTERFERE WITH PLANTING AND/OR CONSTRUCTION OF BASES AND PAVING CONTRACTOR TO CONSULT CONTRACT ADMINISTRATOR BEFORE PRUNING ROOTS.

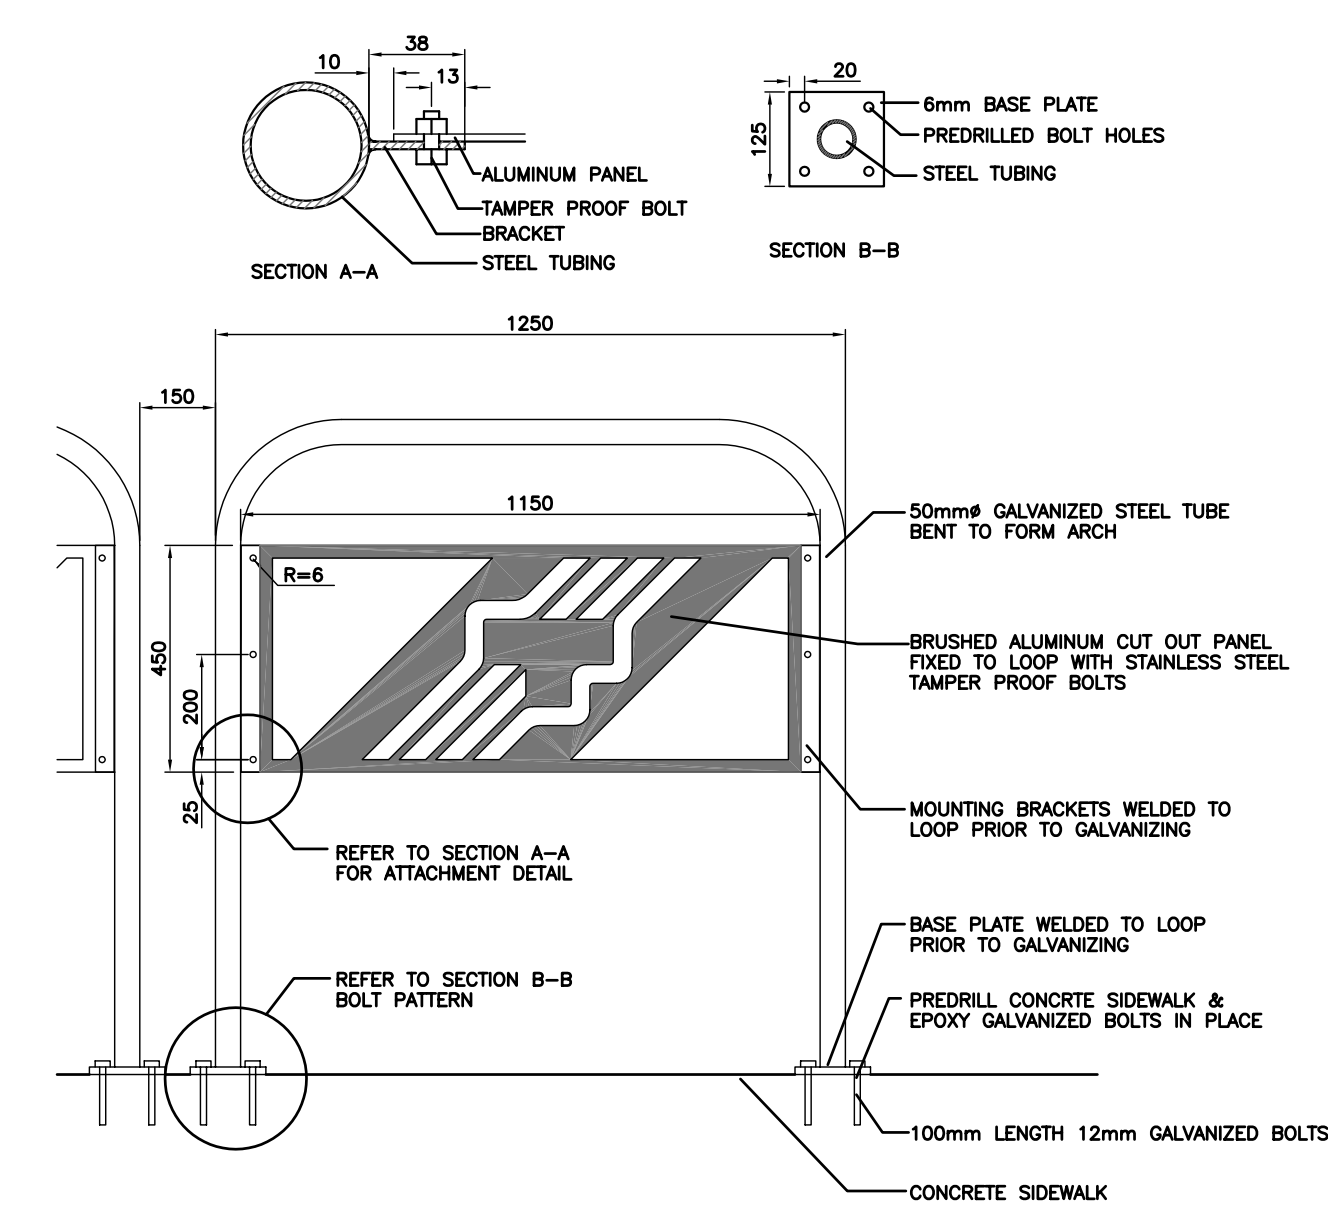

4 METAL GUARD RAIL  
L2 N.T.S.

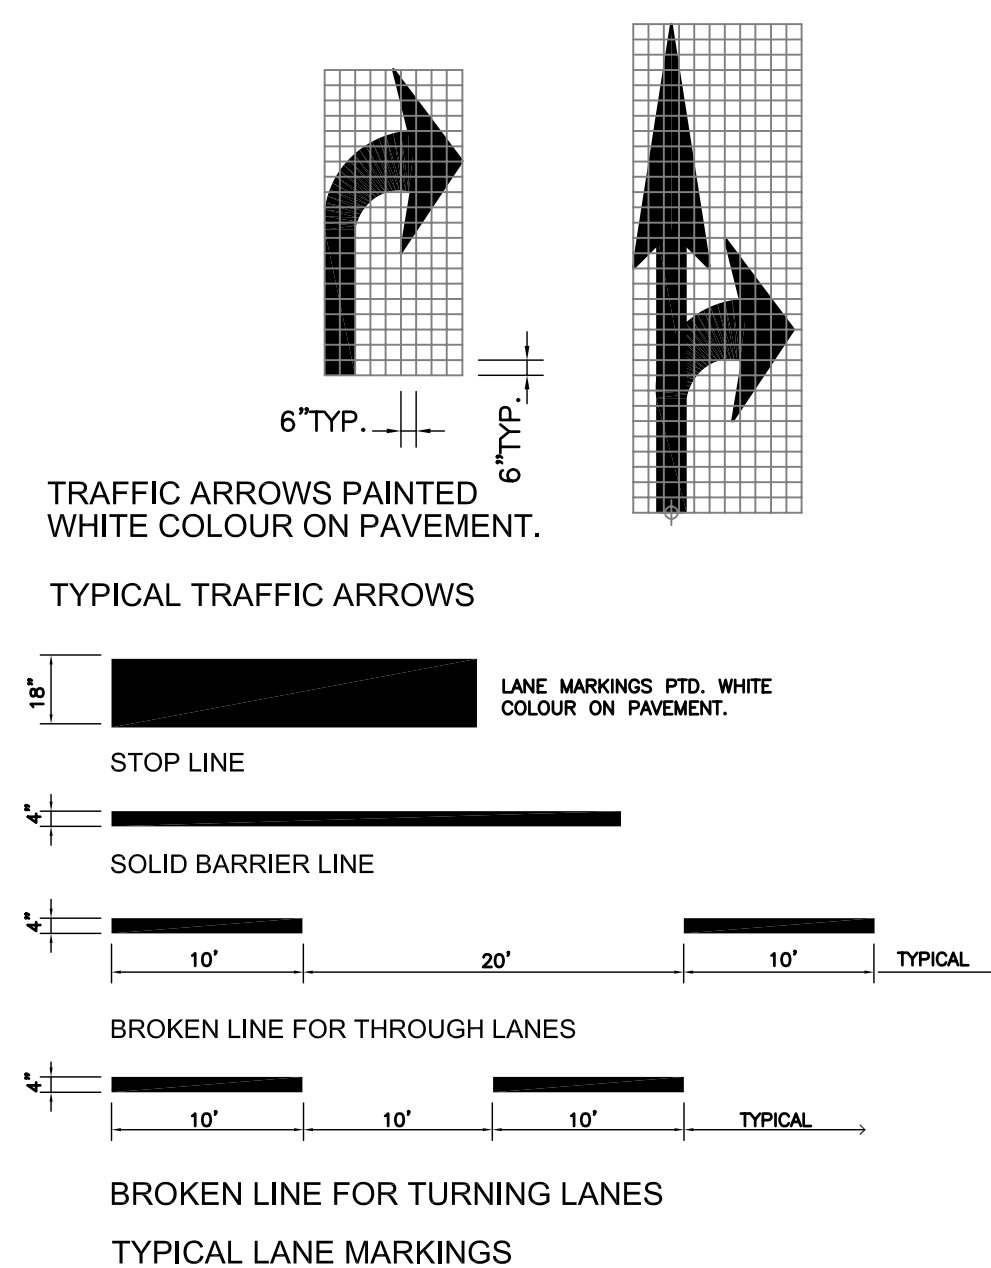


5 LINE PAINTING AND LANE MARKING  
L2 N.T.S.

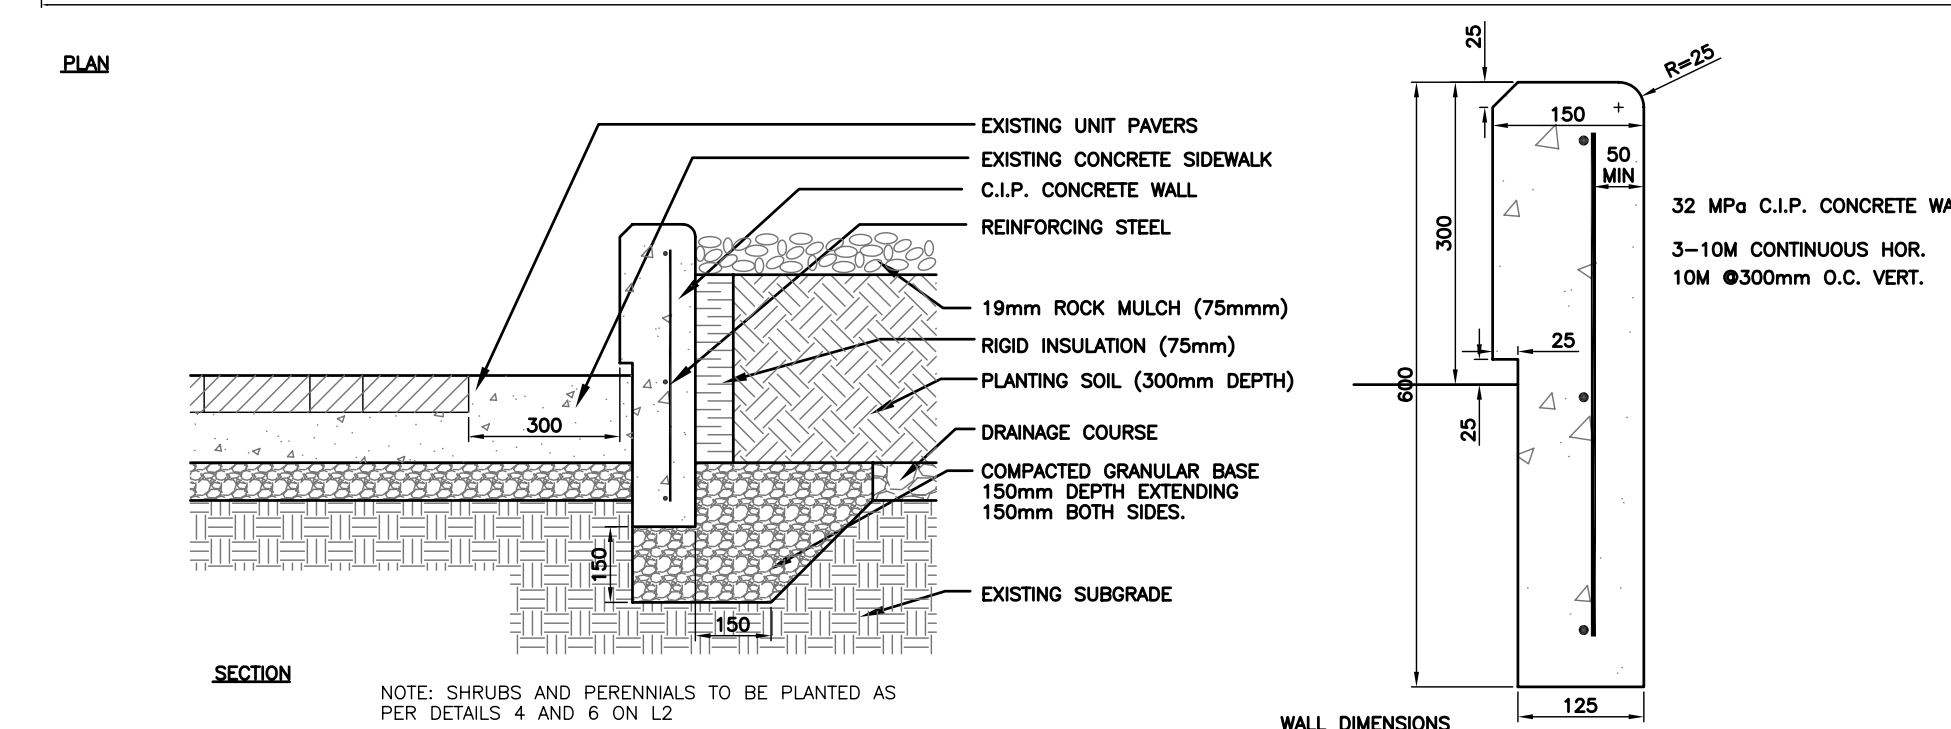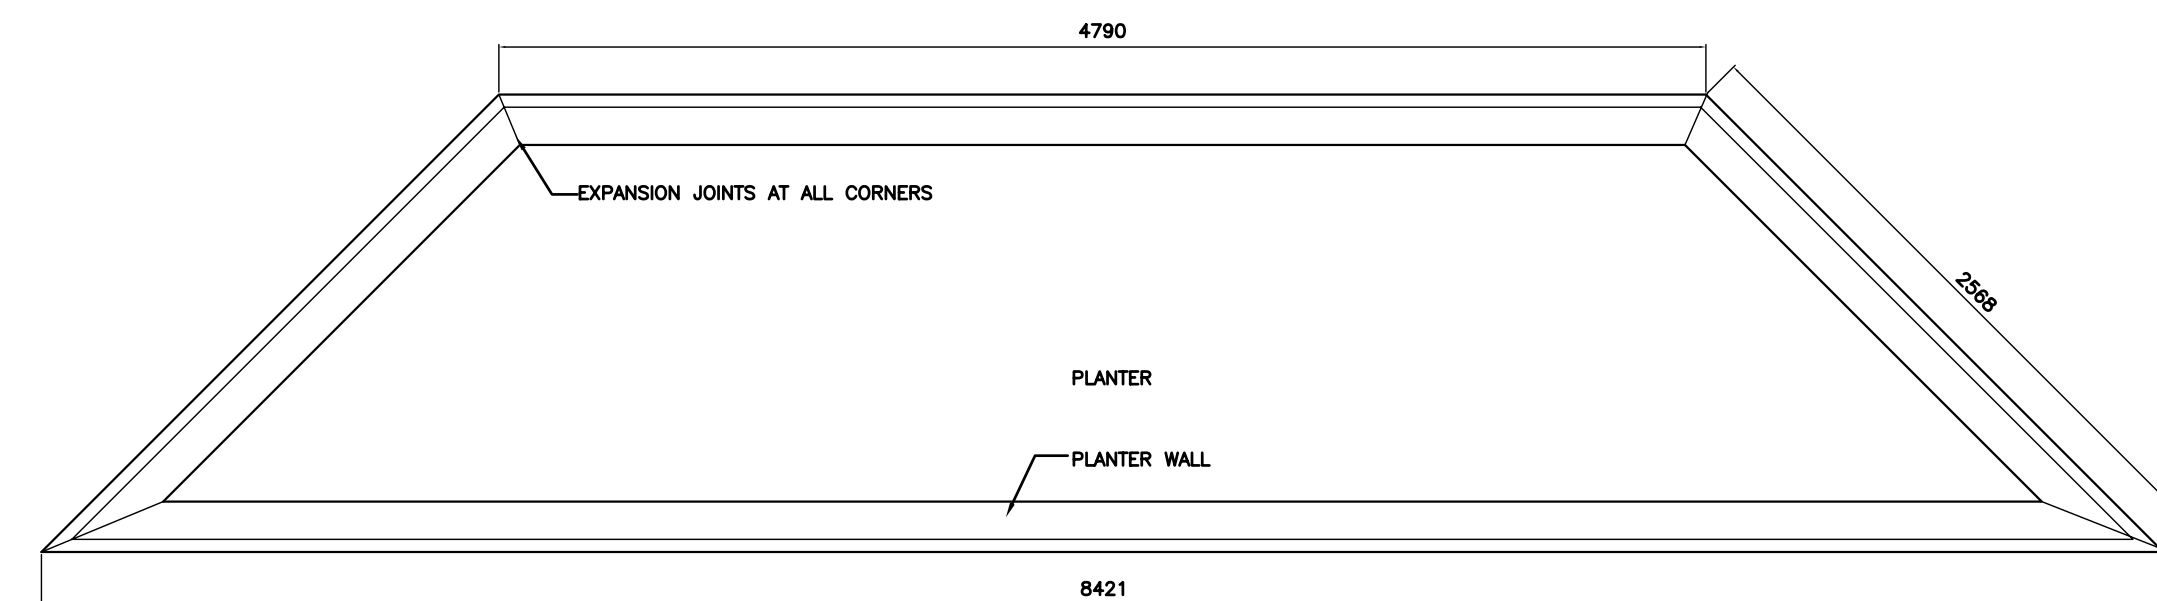

6 C.I.P. PLANTER  
L2 N.T.S.

No.	Revisions	Date	By
30-07-04	1:150		
Designed By	Drawn By	Checked By	
JW	JW	AR	

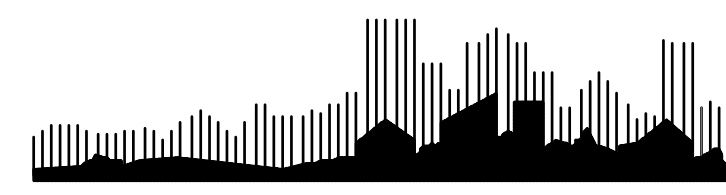

Client  
**TRANSIT WINNIPEG**

**INNOVATIVE TRANSIT PROJECTS - BUS STOP IMPROVEMENTS**

**VAUGHAN STREET PEDESTRIAN REMEDIATION**

Project No. 04-008 Drawing No. L2