


- GENERAL NOTES**
1. CONTRACTOR TO CONFIRM ALL EXISTING SITE CONDITIONS AND DIMENSION AND REPORT ANY DISCREPANCIES TO CONTRACT ADMINISTRATOR PRIOR TO CONSTRUCTION.
 2. LAYOUT TO BE APPROVED BY CONTRACT ADMINISTRATOR PRIOR TO ANY CONSTRUCTION, OR REMOVALS.
 3. ALL DIMENSIONS ARE IN METRIC UNLESS OTHERWISE NOTED. DECIMAL NUMBERS INDICATE METERS
 4. REFER ALSO TO WRITTEN SPECIFICATIONS.
 5. USE SPECIFIED BACKFILL IN ALL TRENCHES RUNNING BELOW ALL STRUCTURES, PAVING, WALKWAYS, ETC.
 6. CONTRACTOR TO CONFIRM LOCATION OF ALL UTILITIES PRIOR TO CONSTRUCTION.
 7. CONSTRUCTION ACCESS TO BE LIMITED TO THE AREAS SPECIFIED ON SITE BY CONTRACT ADMINISTRATOR
 8. ALL EXISTING TREES, SIDEWALKS, CURBS, SOD, UTILITIES AND PAVING TO REMAIN TO BE PROTECTED DURING CONSTRUCTION TO CITY OF WINNIPEG STANDARDS. AREAS DAMAGED DURING CONSTRUCTION TO BE REPAIRED TO CITY OF WINNIPEG STANDARDS AT CONTRACTORS COSTS.
 9. CONTRACTOR TO REPAIR ALL SODDED AREAS, CONCRETE SIDEWALK, ROAD PAVING, AND CURBS DISTURBED DURING CONSTRUCTION, BOTH ON AND OFF SITE, TO CITY OF WINNIPEG STANDARDS, AT THE CONTRACTORS COSTS.

LEGEND

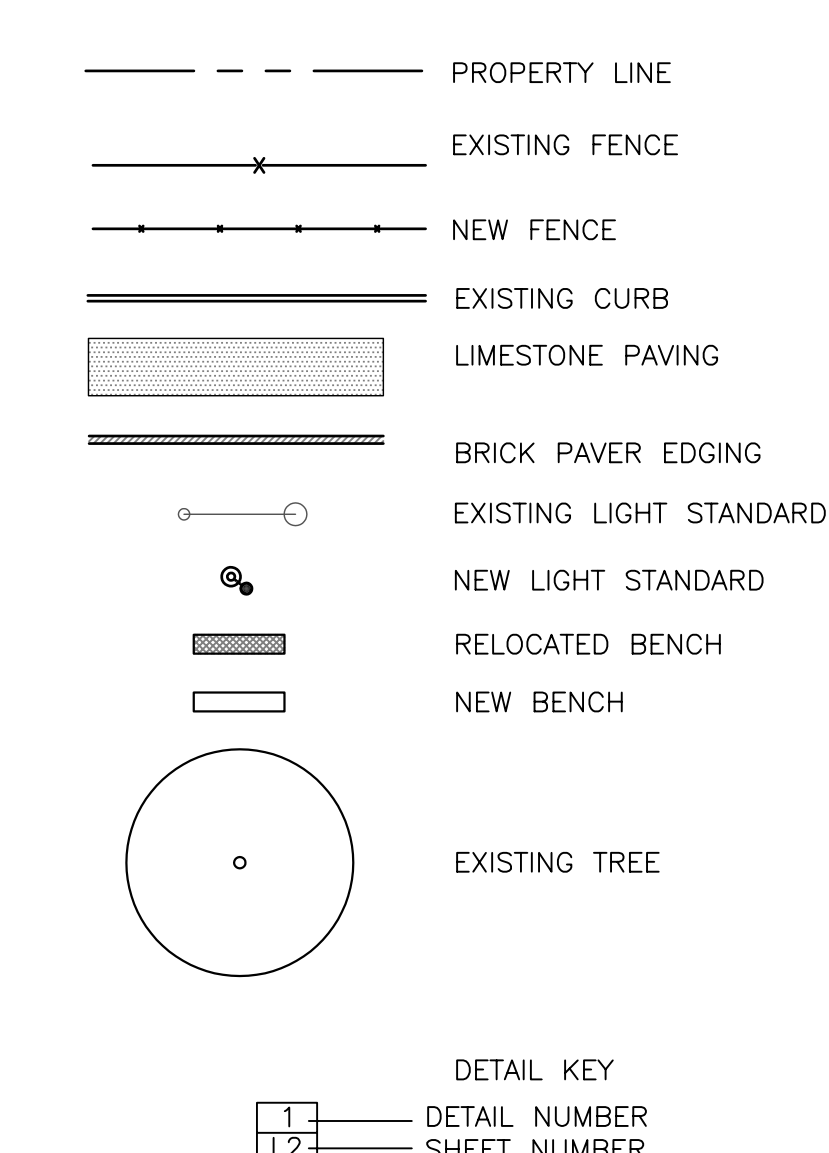

No.	Revisions	Date	By
2	RELEASED FOR TENDER	11/08/04	JW
1	ISSUED FOR CITY REVIEW	28/07/04	JW

Date: 15-07-04 Scale: 1:200

Designed By: JW Drawn By: JW/AH Checked By: JW



CITY OF WINNIPEG
McGOWAN PARK - PARK REDEVELOPMENT
PHASE 2 LAYOUT PLAN
 349-2003 L1