


EXISTING OUTDOOR LOUVRE TO REMAIN

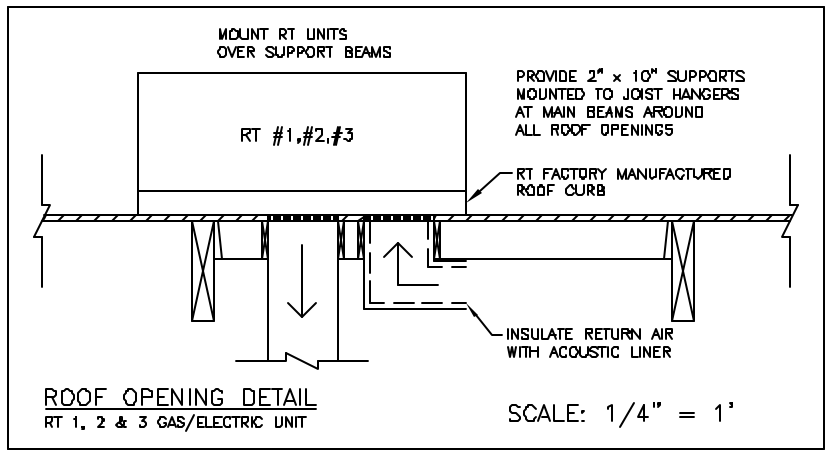

	BID OPPORTUNITY # 410-2004		
	PROJECT: ZOO ANIMAL HOSPITAL BLDG # 67		
	PROJECT NO. SCALE: 1/8" = 1'	DRAWN BY: E. JOHNSTON	CHECKED BY: M. S.
	DRAWING NO. M - 2	DATE: 09 08 04	REV.

THE CITY OF WINNIPEG

PUBLIC WORKS DEPARTMENT
 BUILDING SERVICES DIVISION
 100 MAIN STREET, MAIN FLOOR
 WPG, MB. R3G 1A4