




Aug 24, 2004 - 3:25 PM
 P:\0250 - 41333\0250\Drawings\W\Bishop Grandin\Approach\Drawings\02-S2-Reinforcing.dwg - tab1.cpl:11

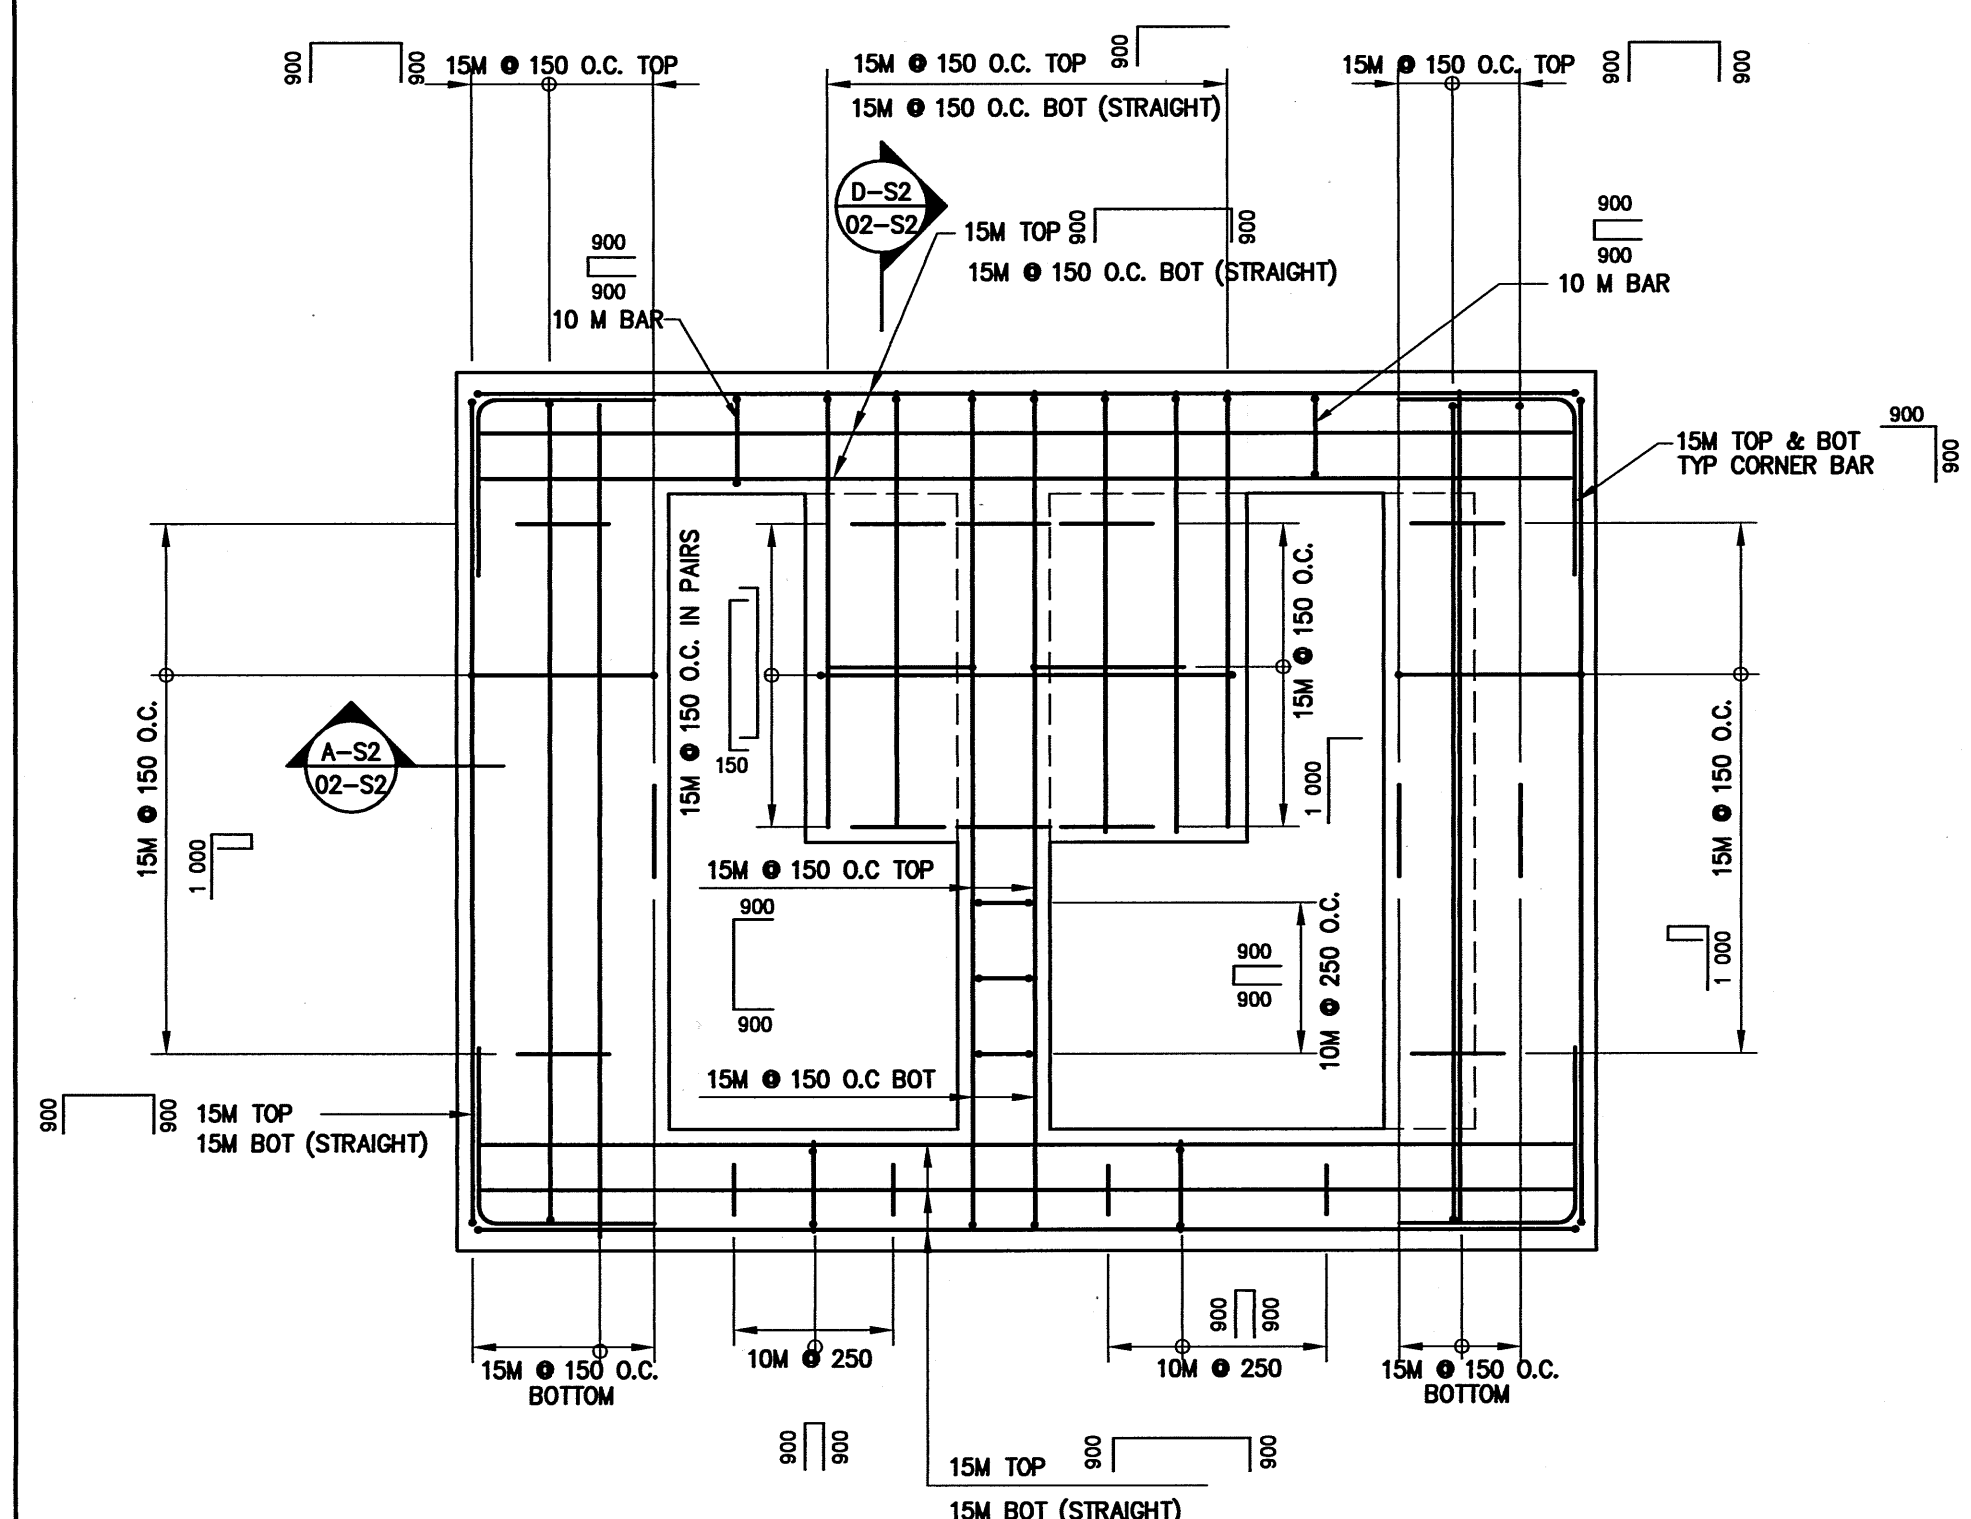


ROOF SLAB REINFORCING PLAN
1:25

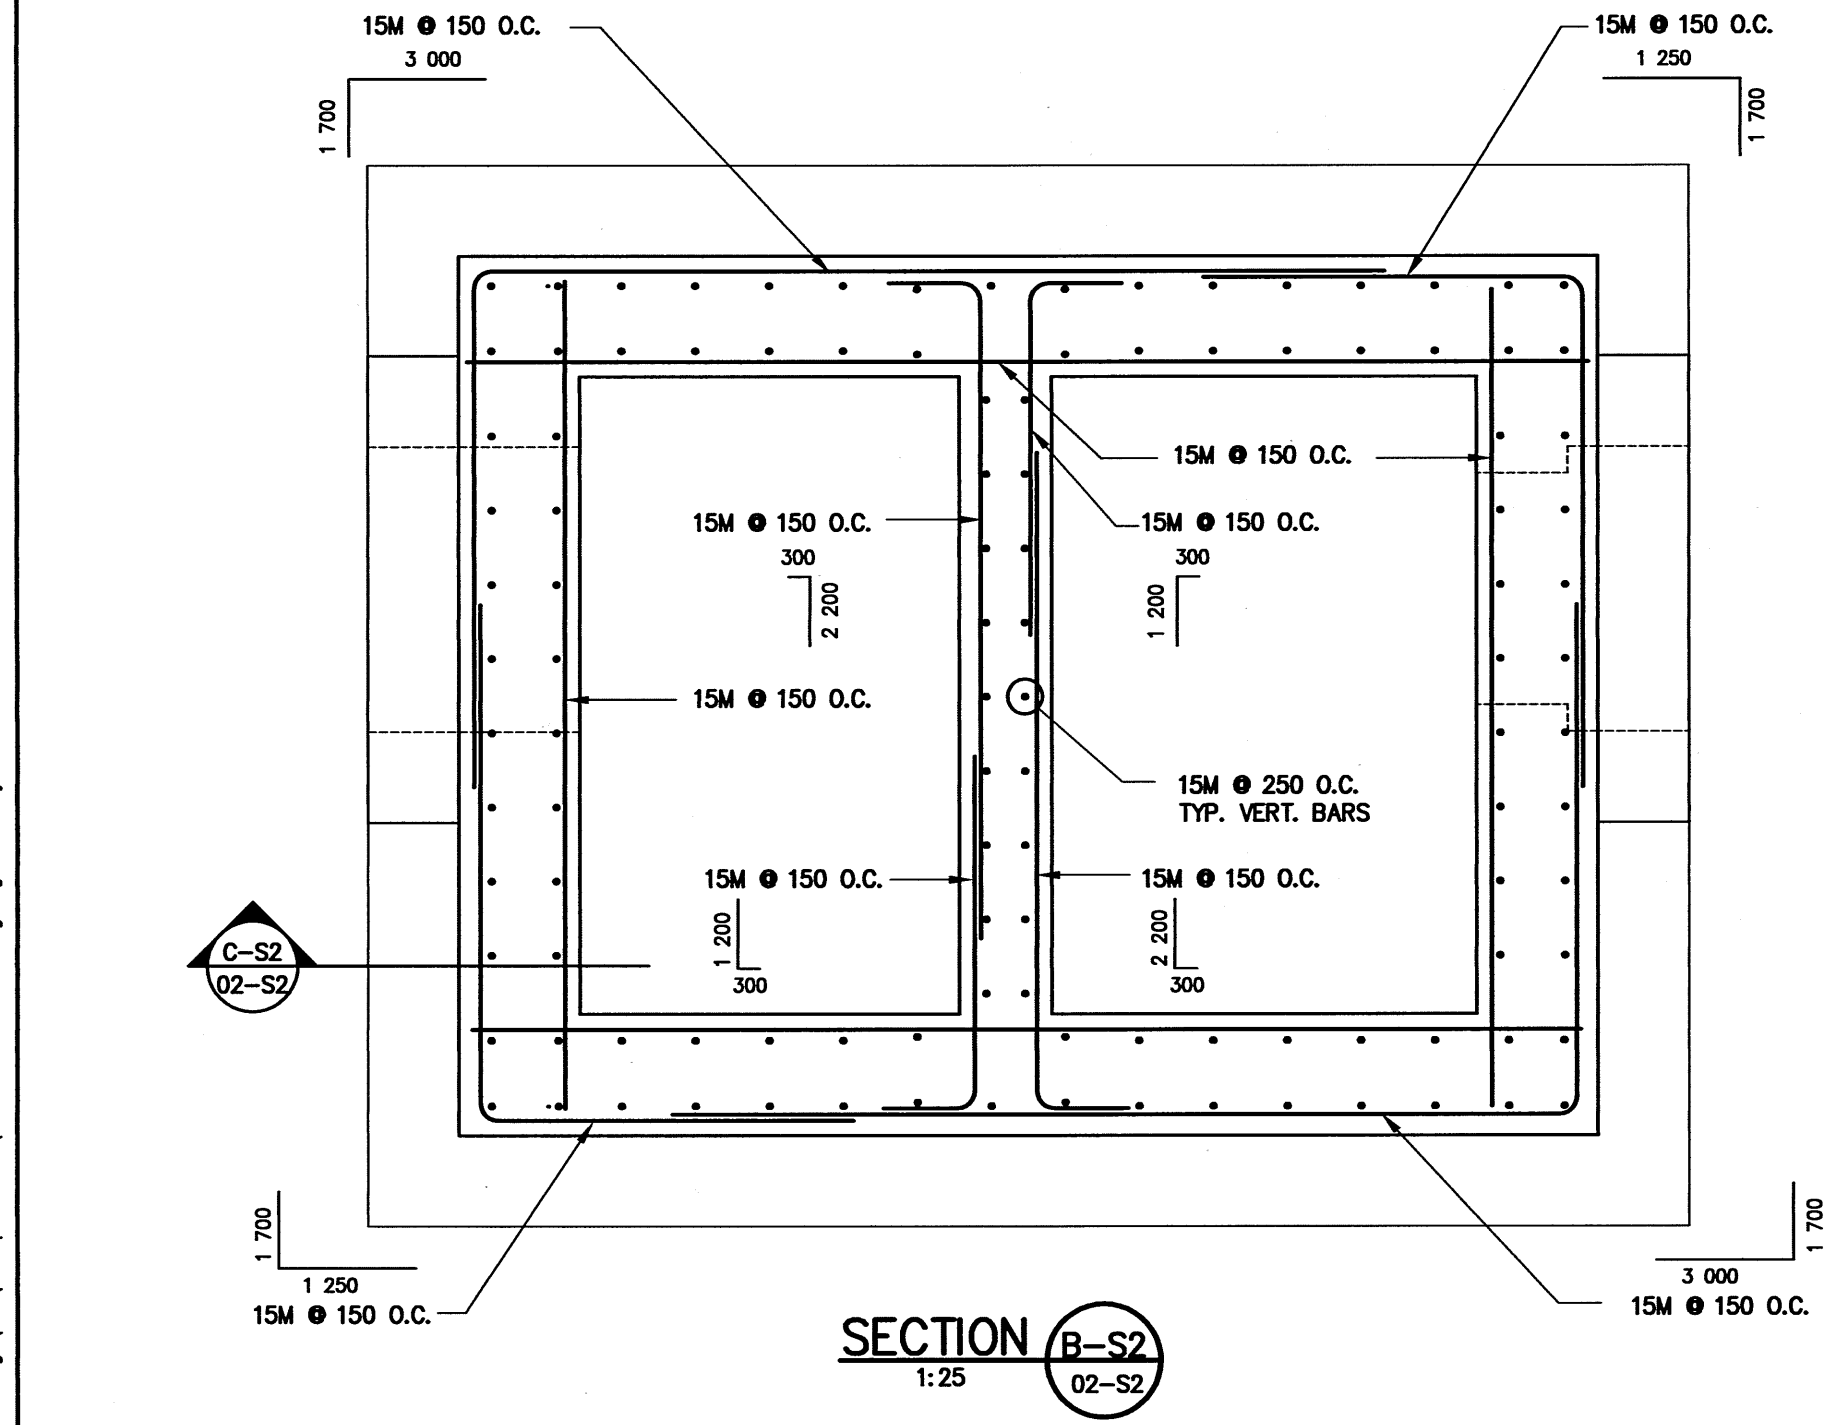


SECTION B-S2
1:25

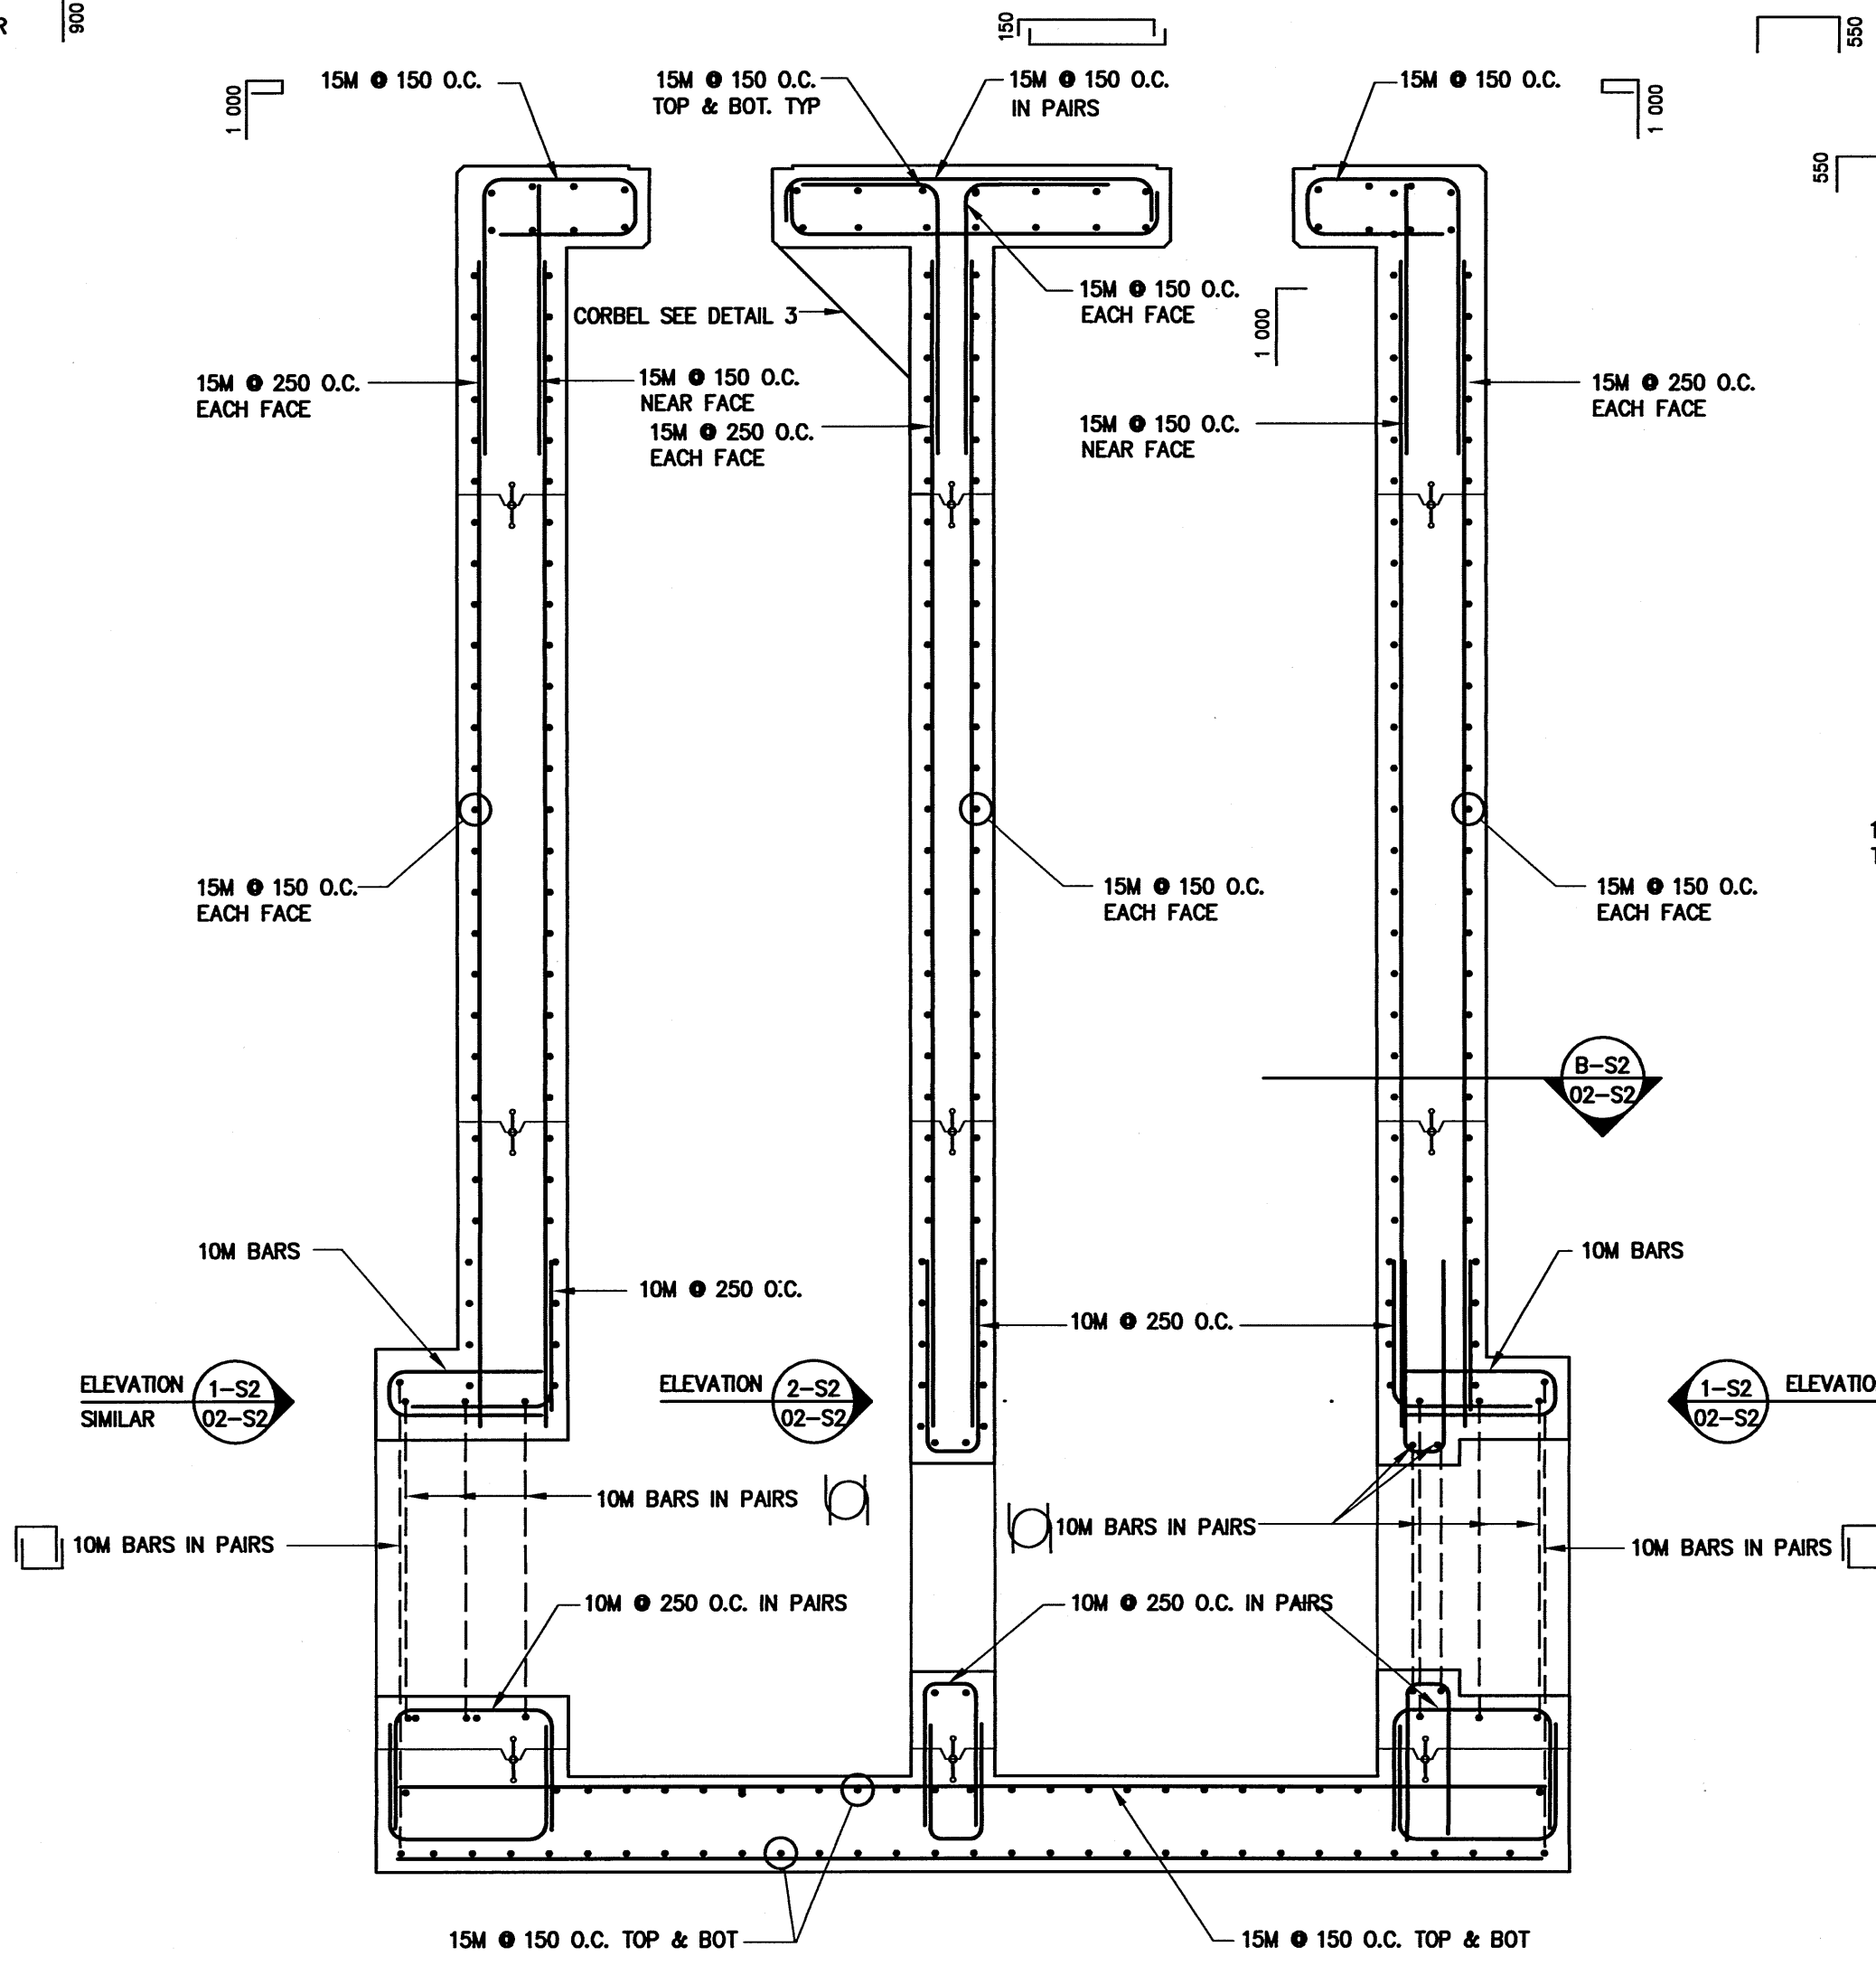


SECTION A-S2
(THROUGH C OF PIPE)
1:25

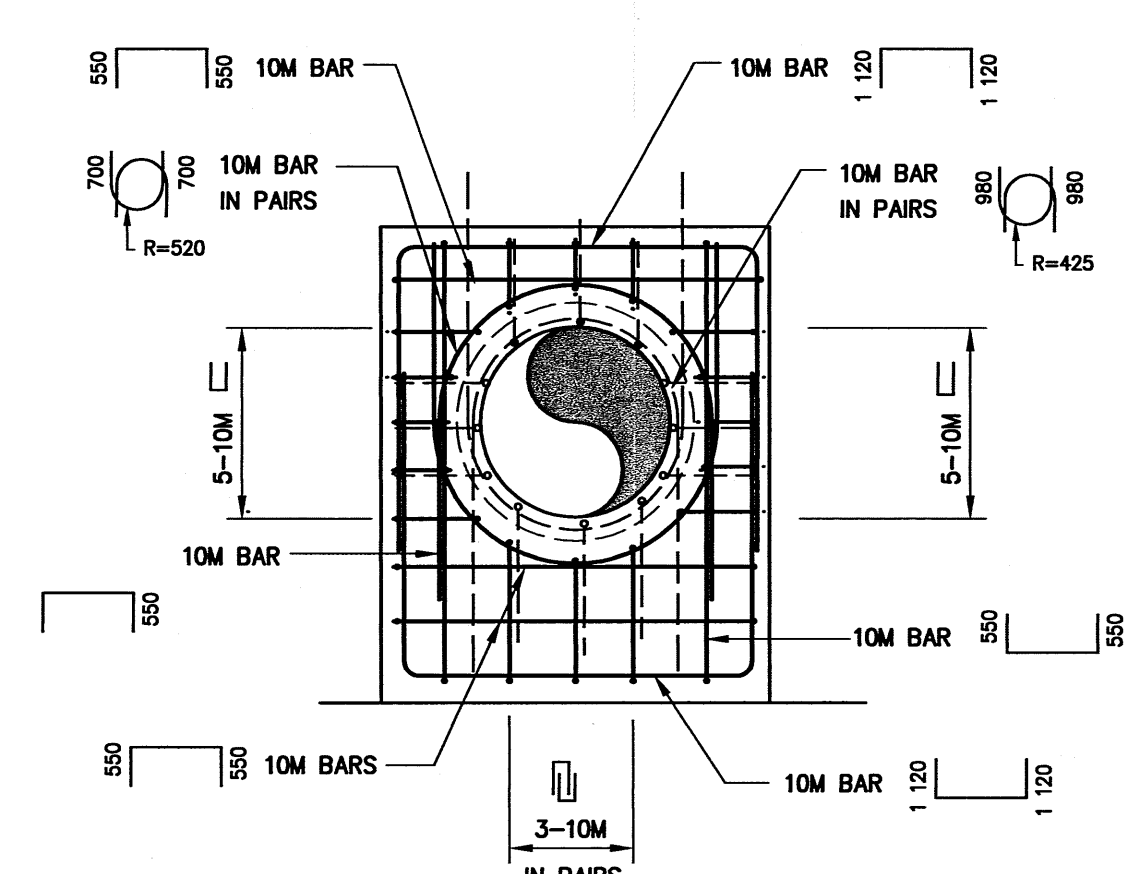


ELEVATION 1-S2
1:30

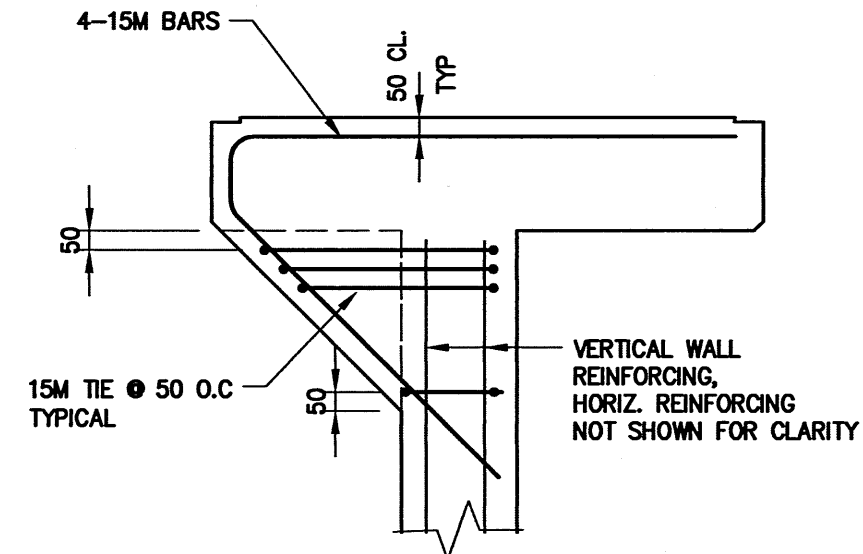


DETAIL 3-S2
1:20

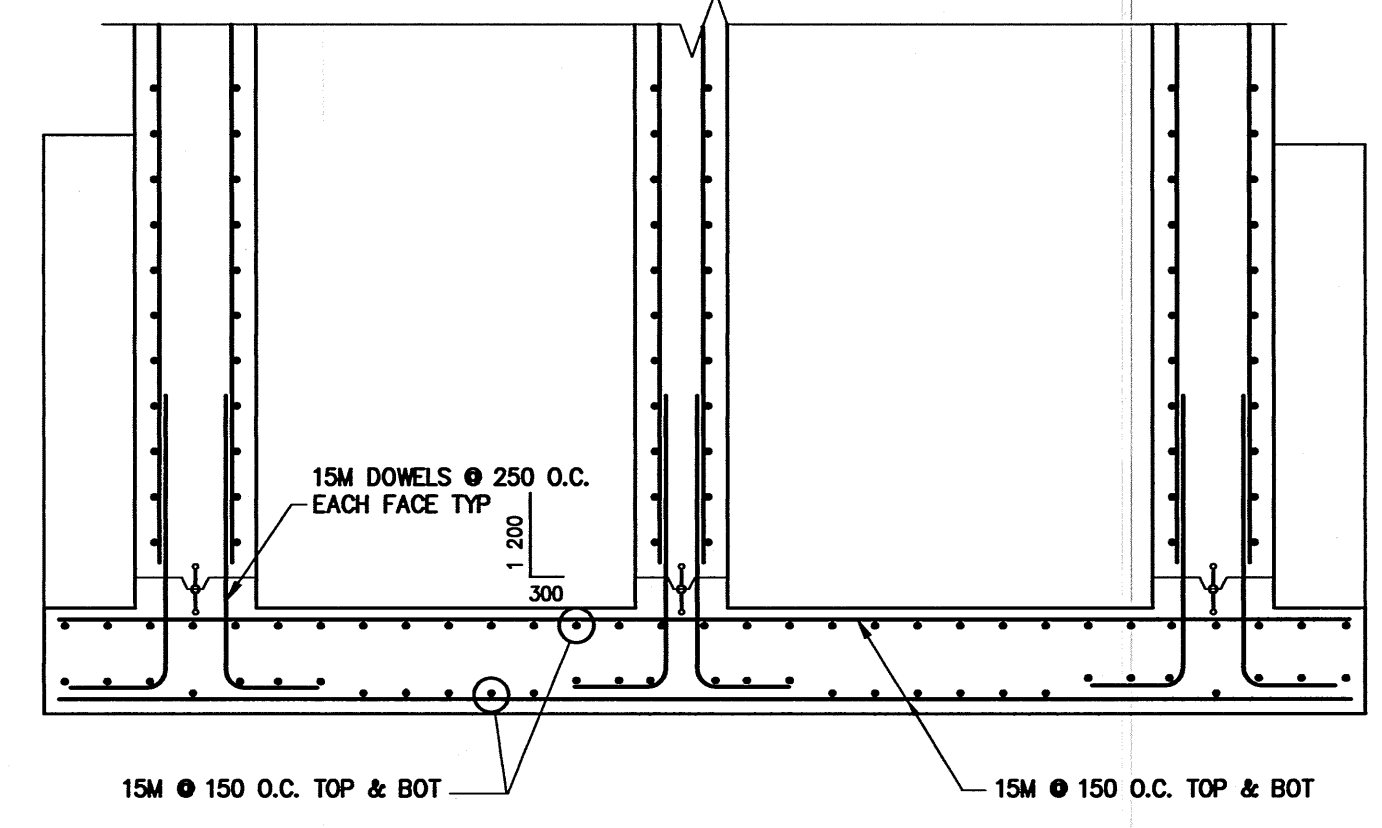


SECTION C-S2
1:25

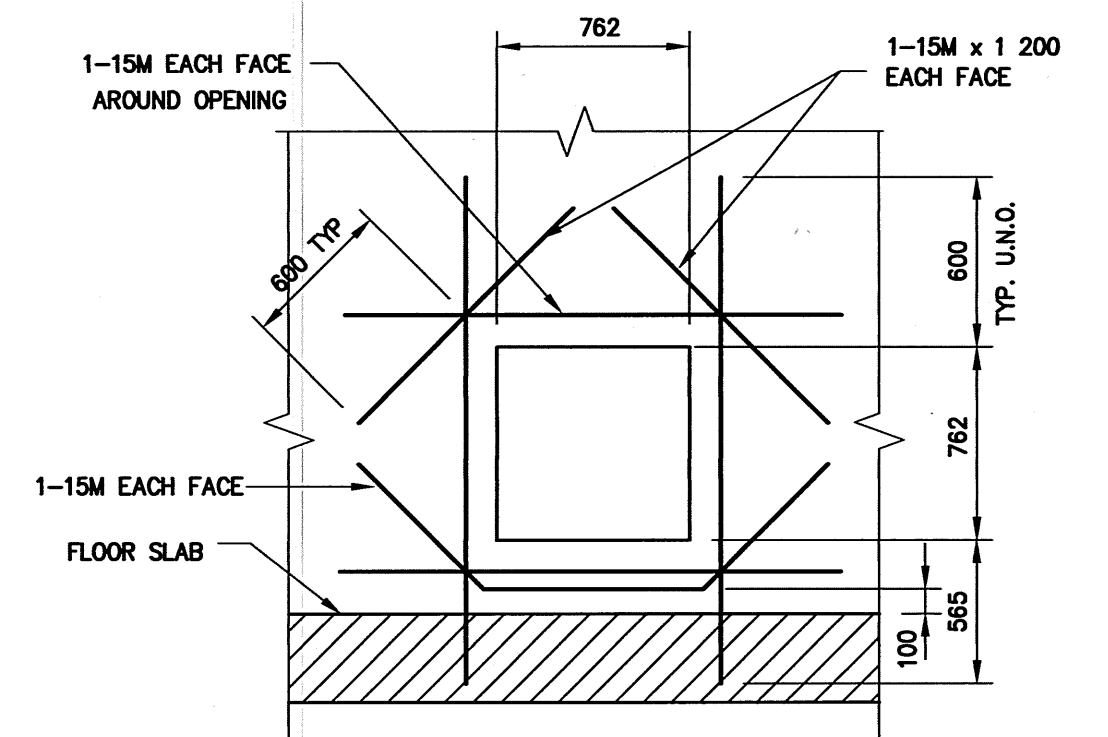

ELEVATION 2-S2
1:30

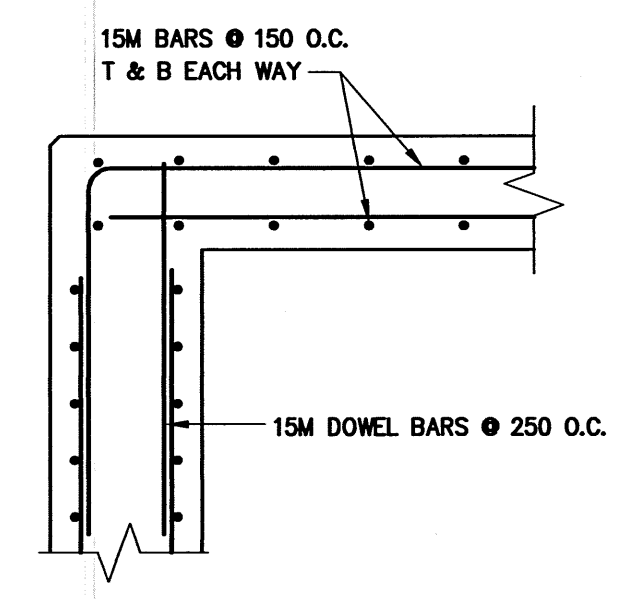

SECTION D-S2
1:20

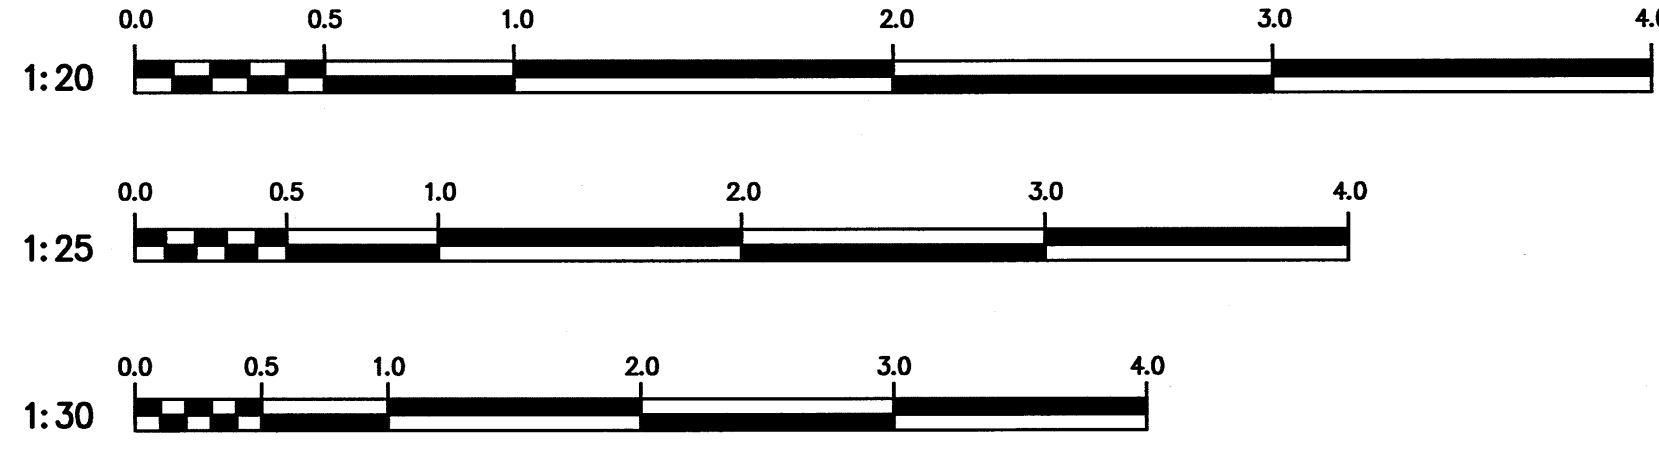

NOTE:
These design documents are prepared solely for the use by the party with whom the design professional has entered into a contract and there are no representations of any kind made by the design professional to any party with whom the design professional has not entered into a contract.

ND LEA Engineers & Planners Inc. Suite 111-93 Lombard Avenue Winnipeg, Manitoba R3B 3B1 Phone (204) 943-3178 Facsimile (204) 943-4948		
DESIGNED BY: EH	CHECKED BY: MH	
DRAWN BY: RCS	APPROVED BY:	
HOR. SCALE: AS SHOWN	RELEASED FOR CONSTRUCTION:	
NO. REVISIONS	DATE BY	DATE: 04/08/05
		DATE: 04/16/05

METRIC
WHOLE NUMBERS INDICATE MILLIMETRES
DECIMALIZED NUMBERS INDICATE METRES

THE CITY OF WINNIPEG
 WATER AND WASTE DEPARTMENT
 2004 OUTFALL GATE CHAMBER UPGRADES
 BISHOP GRANDIN
 LDS OUTFALL GATE CHAMBER
 REINFORCING DETAILS

CONSULTANT DRAWING NUMBER: 41333-02-S2
 SHEET 3 OF 12
 CITY DRAWING NUMBER: LD-3036

BID OPPORTUNITY 416-2004
 PLOT DATE: 04/08/23