

ROOM NO.	ROOM NAME	FLOOR	BASEBOARD	NORTH WALL	SOUTH WALL	EAST WALL	WEST WALL	CEILING	CEILING HEIGHT
201	RECEPTION	CARPET #1	CARPET #1 BASE	PT.	PT.	PT.	PT.	AC. T. NOTE 11	7'-4" & 8'-4"
202	MEETING ROOM	CARPET #1	CARPET #1 BASE	PT.	PT.	PT.	PT.	1	8'-4"
203	COPY ROOM	RB. FL. #1	RB. BB. #1	PT.	PT.	PT.	PT.	1	
204	DEPUTY CHIEF OPERATIONS	CARPET #1	CARPET #1 BASE	PT.	PT.	PT.	PT.		
205	PUBLIC INFORMATION OFFICER			PT.	PT.	PT.	PT.		
206	EXECUTIVE ASSISTANT			PT.	PT.	PT.	PT.		
207	CHIEF			PT.	PT.	PT.	PT.		
208	GENERAL OFFICE			PT.	PT.	PT.	PT.		
209	WASHROOM	TILE #1	RB. BB. #1	PT.	PT.	PT.	PT.		
210	DEPUTY CHIEF SUPPORT SERVICES	CARPET #1	CARPET #1 BASE	PT.	PT.	PT.	PT.		
211	ASSISTANT CHIEF			PT.	PT.	PT.	PT.		
212	ASSISTANT CHIEF			PT.	PT.	PT.	PT.		
213	RESOURCE MANAGER			PT.	PT.	PT.	N/A		
214	MEETING ROOM			N/A	PT.	PT.	PT.		
215	MANAGER OF HUMAN RESOURCES			PT.	PT.	PT.	PT.		
216	HR SUPERVISOR			PT.	PT.	PT.	N/A		
217	GENERAL OFFICE			PT.	PT.	PT.	PT.		
218	TRANSITION MANAGER			PT.	PT.	PT.	PT.		
219	FILE ROOM			PT.	PT.	PT.	PT.		
220	CORRIDOR	TILE #1	RB. BB. #1	PT.	PT.	PT.	PT.		
221	STORAGE ROOM	EXISTING							
222	LUNCH ROOM	EXISTING	EXISTING	PT.	PT.	PT.	PT.		
223	TELEPHONE (ELECTRICAL/JANITOR)	EXISTING							
224	IT GENERAL OFFICE	CARPET #1	CARPET #1 BASE	PT.	PT.	PT.	PT.		
225	IT STORAGE	CARPET #1	CARPET #1 BASE	PT.	PT.	PT.	PT.		
226	IT LAB	RB. FL. #1	RB. BB. #1	PT.	PT.	PT.	PT.		
227	MANAGER OF IT	CARPET #1	CARPET #1 BASE	PT.	PT.	PT.	N/A		
228	INFO SYSTEMS SPECIALIST			PT.	PT.	PT.	PT.		
229	END USER SPECIALIST								
230	CORRIDOR	TILE #1	RB. BB. #1	PT.	PT.	PT.	PT.		
231	MEETING ROOM	CARPET #1	CARPET #1 BASE	PT.	PT.	PT.	PT.		
232	COPY ROOM	RB. FL. #1	RB. BB. #1	PT.	PT.	PT.	PT.		
233	FILE ROOM	CARPET #1	CARPET #1 BASE	PT.	PT.	PT.	PT.		
234	LAN ROOM			PT.	PT.	PT.	PT.		
235	FINANCE SUPERVISOR			PT.	PT.	PT.	PT.		
236	GENERAL OFFICE			PT.	PT.	PT.	PT.		
237	CUSTOMER SERVICES			PT.	PT.	PT.	PT.		
238	ACCOUNTING TECHNICIAN			PT.	PT.	PT.	N/A		
239	FINANCE MANAGER			PT.	PT.	PT.	PT.		
240	SAFETY MANAGER			PT.	PT.	PT.	N/A		
241	2 MEDICAL DIRECTORS			PT.	PT.	PT.	PT.		
242	Q1 MANAGER			PT.	N/A	PT.	PT.		
243	DATA ANALYST			PT.	N/A	PT.	PT.		
244	BOARDROOM			PT.	PT.	PT.	PT.		
245	CORRIDOR			PT.	PT.	PT.	N/A		
246	LIBRARY			PT.	PT.	PT.	PT.		

ABBREVIATIONS PT.-PAINT RB. FL.-RUBBER FLOOR RB. BB.-RUBBER BASEBOARD AC. T.-ACOUSTIC TILE N/A-NOT APPLICABLE (FULL HEIGHT & WIDTH SIDELITE & DOOR)

DOOR NO.	DOOR				FRAME			RATING	HARDWARE CODE	NOTES
	TYPE	WIDTH	HEIGHT	THICK.	MAT'L.	FINISH	TYPE			
D201	---	---	---	---	---	---	---	---	---	SEE NOTES 6 & 7
D202	---	---	---	---	---	---	---	---	---	SEE NOTE 8
D203-A	A	3'-0" x 7'-0" x 1 3/4"			S.C.W.D.	NAT.	A	W.D.	NAT.	GROUP # 4
D203-B	A	3'-0" x 7'-0" x 1 3/4"			S.C.W.D.	NAT.	A	W.D.	NAT.	GROUP # 4
D204-A	---	---	---	---	---	---	---	---	---	SEE NOTES 6 & 7
D204-B	B	2'-0" x 6'-8" x 1 3/8"			H.C.W.D.	NAT.	B	W.D.	NAT.	GROUP # 7
D205	---	---	---	---	---	---	---	---	---	SEE NOTES 6 & 7
D206	---	---	---	---	---	---	---	---	---	SEE NOTES 6 & 7
D207	---	---	---	---	---	---	---	---	---	SEE NOTES 6 & 7
D208	---	---	---	---	---	---	---	---	---	SEE NOTES 6 & 7
D209	A	2'-8" x 7'-0" x 1 3/4"			S.C.W.D.	NAT.	A	W.D.	NAT.	GROUP # 3
D210	---	---	---	---	---	---	---	---	---	SEE DETAIL 4 & NOTES 6 & 7
D211	---	---	---	---	---	---	---	---	---	SEE DETAIL 4 & NOTES 6 & 7
D212	---	---	---	---	---	---	---	---	---	SEE DETAIL 4 & NOTES 6 & 7
D213	---	---	---	---	---	---	---	---	---	SEE DETAIL 4 & NOTES 6 & 7
D214	---	---	---	---	---	---	---	---	---	SEE DETAIL 4 & NOTES 6 & 7
D215	---	---	---	---	---	---	---	---	---	SEE NOTES 6 & 7
D216	A	3'-0" x 7'-0" x 1 3/4"			S.C.W.D.	NAT.	A	W.D.	NAT.	GROUP # 5
D218	A	3'-0" x 7'-0" x 1 3/4"			S.C.W.D.	NAT.	A	W.D.	NAT.	GROUP # 5
D219	---	---	---	---	---	---	---	---	---	SEE NOTES 6 & 7
D221	---	---	---	---	---	---	---	---	---	SEE NOTES 6 & 7
D222	---	---	---	---	---	---	---	---	---	SEE NOTE 8
D223A	---	---	---	---	---	---	---	---	---	SEE NOTES 6 & 7
D223B	---	---	---	---	---	---	---	---	---	SEE NOTES 6 & 7
D224	A	3'-0" x 7'-0" x 1 3/4"			S.C.W.D.	NAT.	A	W.D.	NAT.	GROUP # 5
D225	---	---	---	---	---	---	---	---	---	SEE NOTES 6 & 7
D226	---	---	---	---	---	---	---	---	---	SEE NOTE 8
D227	A	3'-0" x 7'-0" x 1 3/4"			S.C.W.D.	NAT.	A	W.D.	NAT.	GROUP # 5
D228	---	---	---	---	---	---	---	---	---	SEE DETAIL 4 & NOTES 6, 7 & 9
D230-A	---	---	---	---	---	---	---	---	---	SEE NOTES 6 & 7
D230-B	---	---	---	---	---	---	---	---	---	SEE NOTE 8
D231	---	---	---	---	---	---	---	---	---	SEE NOTE 8
D232-A	---	---	---	---	---	---	---	---	---	DOOR TO BE SEALED OFF
D232-B	---	---	---	---	---	---	---	---	---	DOOR TO BE SEALED OFF
D233-A	---	---	---	---	---	---	---	---	---	SEE NOTES 6, 7 & 9
D233-B	---	---	---	---	---	---	---	---	---	SEE NOTES 6 & 7
D234	---	---	---	---	---	---	---	---	---	SEE NOTES 6 & 7
D235	---	---	---	---	---	---	---	---	---	SEE DETAIL 4 & NOTES 6 & 7
D237	---	---	---	---	---	---	---	---	---	SEE DETAIL 4 & NOTES 6 & 7
D238	---	---	---	---	---	---	---	---	---	SEE DETAIL 4 & NOTES 6, 7 & 9
D239	---	---	---	---	---	---	---	---	---	SEE DETAIL 4 & NOTES 6, 7 & 9
D240	A	3'-0" x 7'-0" x 1 3/4"			S.C.W.D.	NAT.	A	W.D.	NAT.	GROUP # 5
D241	---	---	---	---	---	---	---	---	---	SEE NOTES 6 & 7
D242	---	---	---	---	---	---	---	---	---	SEE DETAIL 4 & NOTES 6 & 7
D243	---	---	---	---	---	---	---	---	---	SEE DETAIL 4 & NOTES 6 & 7
D244	---	---	---	---	---	---	---	---	---	GROUP # 4
D245	---	---	---	---	---	---	---	---	---	---
D246	---	---	---	---	---	---	---	---	---	SEE NOTES 6 & 7


ABBREVIATIONS S.C. W.D.-SOLID CORE WOOD H.C. W.D.-HOLLOW CORE WOOD NAT.-NATURAL FINISH TO MATCH EXISTING ON SITE H.M.-HOLLOW METAL PT.-PAINT

GROUP #1	REPLACE EXISTING HARDWARE WITH ELECTRIC STRIKE HES 5000-504 630 & CARD ACCESS SYSTEM BY JOHNSON CONTROLS NOTE: INSTALLATION OF ELECTRIC STRIKE & CARD ACCESS SYSTEM BY JOHNSON CONTROLS
GROUP #2	REPLACE EXISTING HARDWARE WITH ELECTRIC STRIKE HES 9600-E30 SERIES & CARD ACCESS SYSTEM BY JOHNSON CONTROLS NOTE: INSTALLATION OF ELECTRIC STRIKE & CARD ACCESS SYSTEM BY JOHNSON CONTROLS
GROUP #3	SCHLAGE HINGES TO MATCH EXISTING ON SITE SCHLAGE PRIVACY KNOB & TRIM TO MATCH EXISTING ON SITE FLOOR MOUNTED DOOR STOP- FINISH TO MATCH EXISTING ON SITE
GROUP #4	SCHLAGE HINGES TO MATCH EXISTING ON SITE SCHLAGE PASSAGE KNOB & TRIM TO MATCH EXISTING ON SITE FLOOR MOUNTED DOOR STOP- FINISH TO MATCH EXISTING ON SITE
GROUP #5	SCHLAGE HINGES TO MATCH EXISTING ON SITE FLOOR MOUNTED DOOR STOP- FINISH TO MATCH EXISTING ON SITE ELECTRIC STRIKE HES 5000-504 630 & CARD ACCESS SYSTEM BY JOHNSON CONTROLS NOTE: INSTALLATION OF ELECTRIC STRIKE & CARD ACCESS SYSTEM BY JOHNSON CONTROLS
GROUP #6	SCHLAGE PASSAGE KNOB & TRIM TO MATCH EXISTING ON SITE
GROUP #7	USE STANDARD BI-PASS DOOR HARDWARE


- NOTES :**
- ALL NEW DOORS, TRANSOMS, FRAMES, TRIM, SIDELITES, BASEBOARD TRIM TO BE SOLID OAK W/ A NATURAL FINISH & TO MATCH EXISTING ON SITE UNLESS OTHERWISE NOTED.
 - ALL NEW DOORS (EXCLUDING DOOR D204-B) TO BE SOLID CORE WOOD.
 - NEW SIDELITE WIDTHS MAY VARY DEPENDING ON WALL LENGTH. SIDELITES TO EXTEND FROM WALL TO DOOR AS EXISTING ON SITE.
 - ALL RENOVATED & NEW WALLS TO BE PATCHED & PAINTED ACCORDING TO ROOM SCHEDULE.
 - ALL EXISTING OAK BASEBOARD TRIM TO BE REPLACED OR REPAIRED AS REQUIRED.
 - ALL EXISTING & NEW DOORS (WOOD OR METAL) TO BE MODIFIED FOR INSTALLATION OF ELECTRIC STRIKE PLATES.
 - ALL EXISTING & NEW DOORS W/ ELECTRIC STRIKES TO HAVE CORE CYLINDERS REPLACED W/ NEW CORES THAT ARE KEYS ALIKE.
 - REPLACE EXISTING LOCKSETS W/ EXISTING SALVAGED PASSAGE SETS.
 - REPLACE EXISTING PASSAGE SETS W/ NEW LOCKSETS (4 TOTAL & AS PER NOTE 7).
 - PROVIDE 3 NEW LOCKSETS FOR EXISTING OR NEW DOORS & AS PER NOTE 7.
 - FOR ACOUSTIC TILE TYPE, SEE DWG. A-4 NEW REFLECTED CEILING NOTES.

ORIGINAL SEALED BY:
R.K. FOK LI Arch.
Date: 2004/11/04

- 1** COPY RM. #203 FLOOR FINISH WAS CARPET #1 W/ CARPET BASEBOARD #1.
CEILING FINISH WAS EXISTING FOR ALL ROOMS.

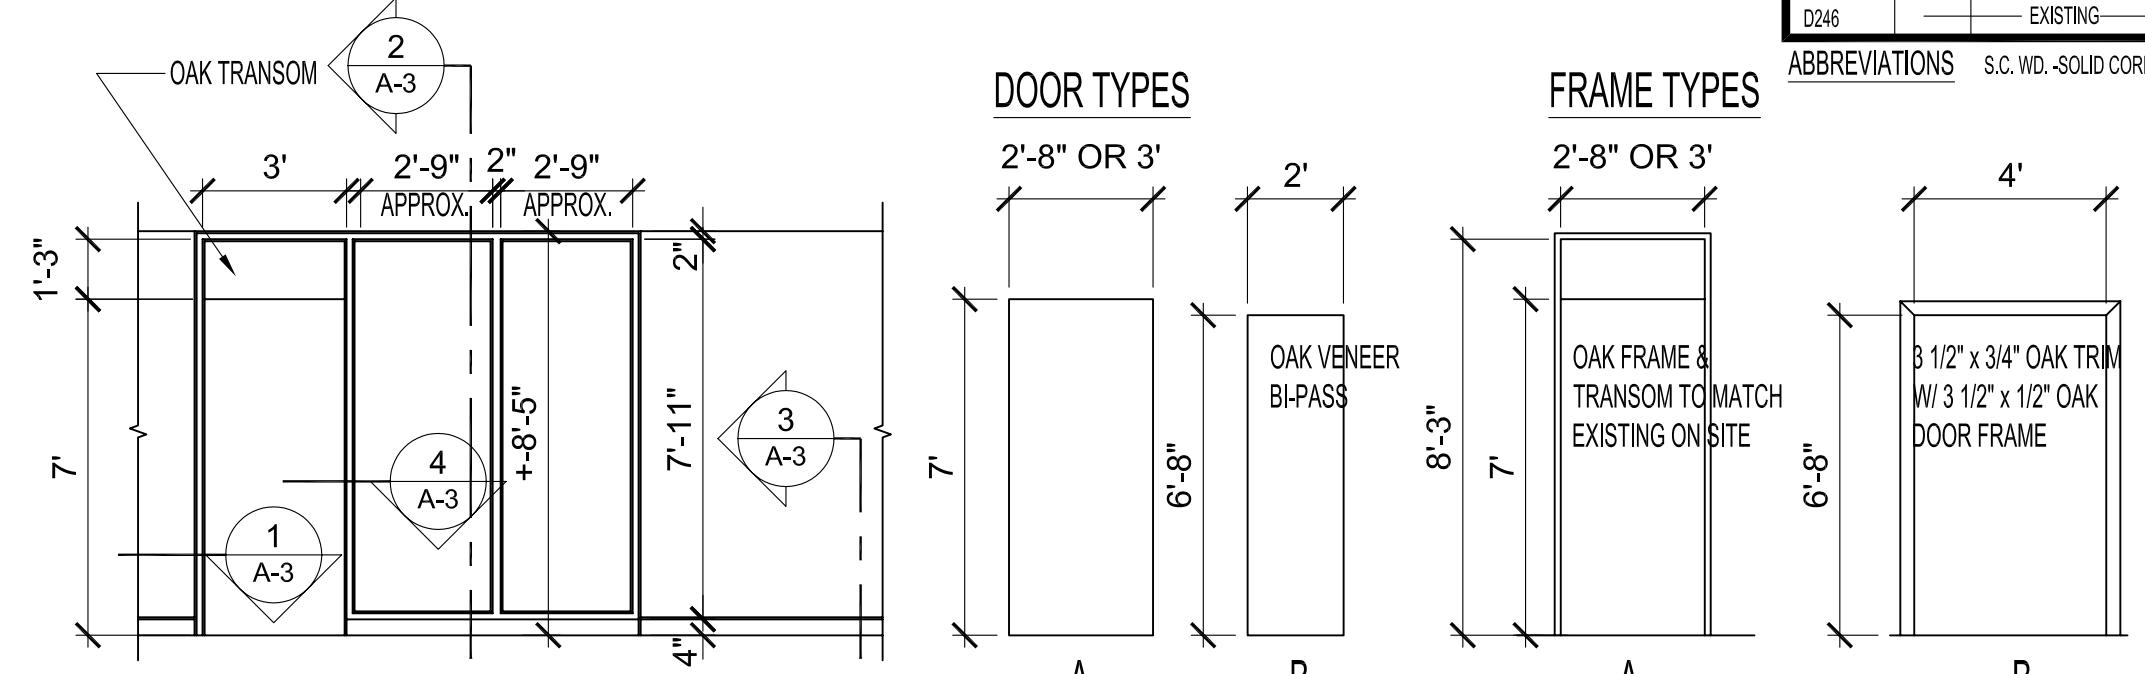

ELEVATION -TYPICAL INTERIOR OFFICE
SCALE: 1/4"=1'-0"

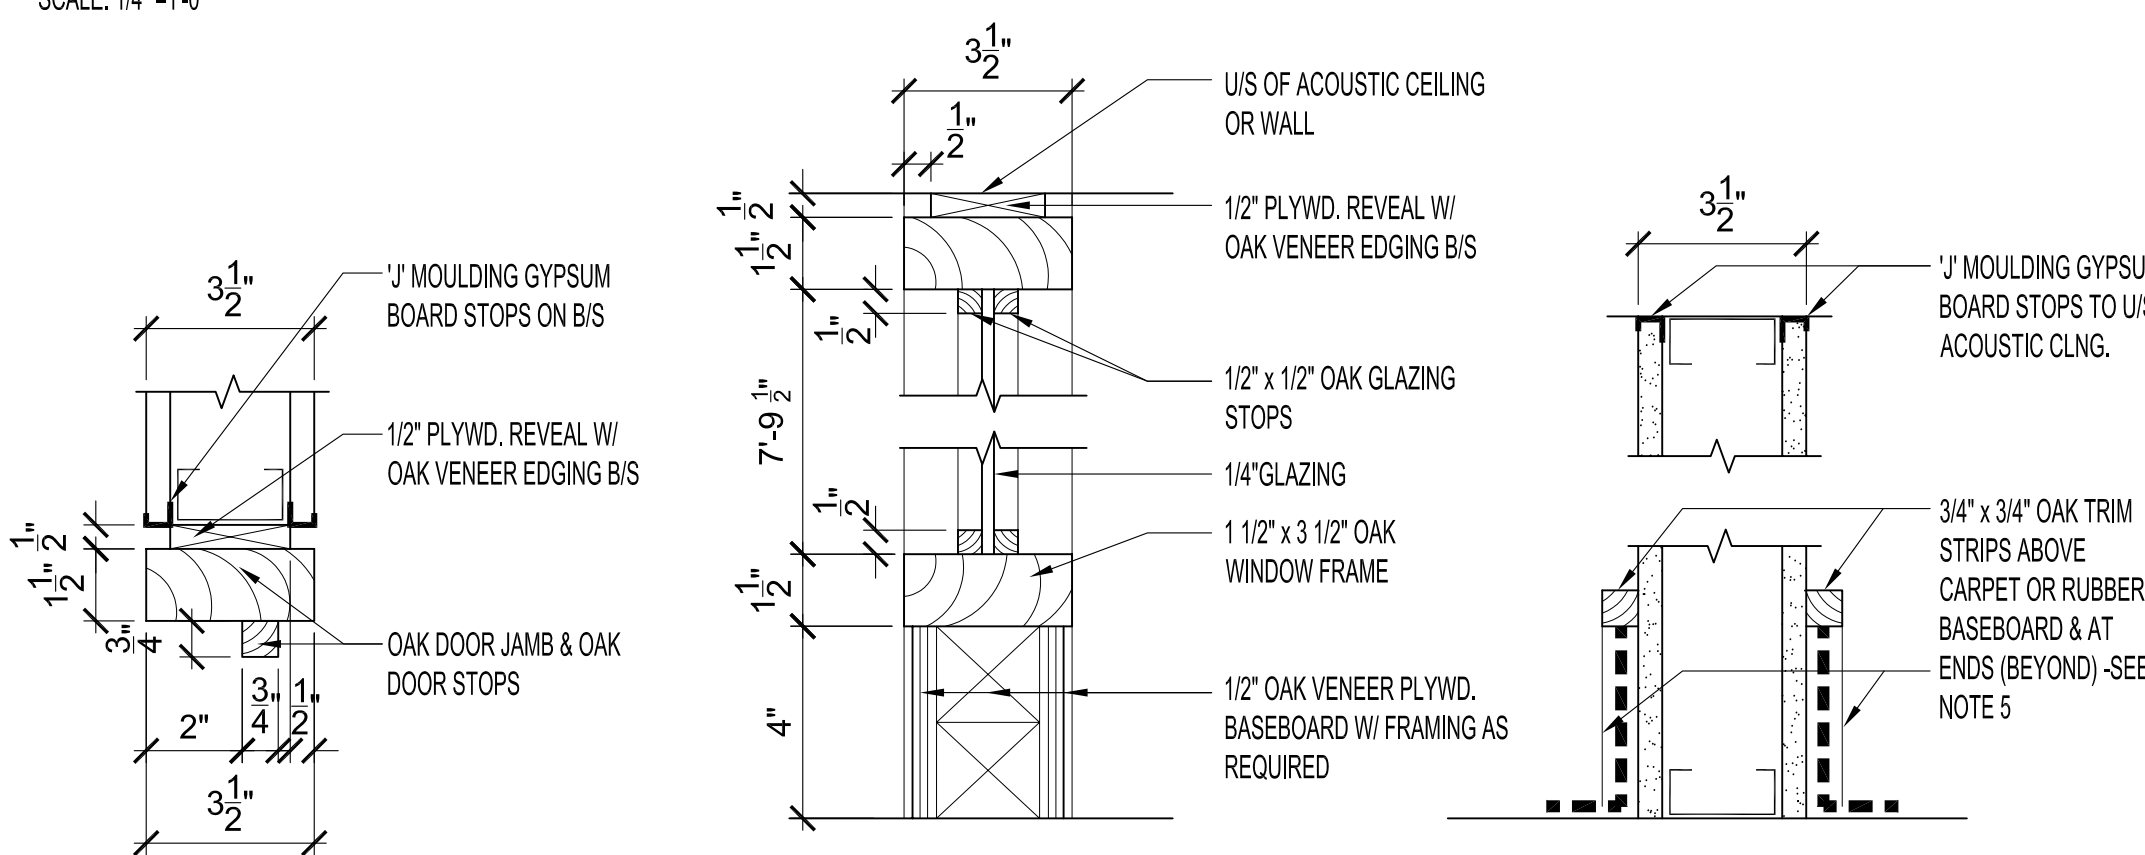

1 DETAIL -DOOR JAMB
SCALE: 3/8"=1'-0"

2 DETAIL -SIDELITE
SCALE: 3/8"=1'-0"

3 DETAIL -BASEBOARD
SCALE: 3/8"=1'-0"

4 DETAIL -DOOR & SIDELITE JAMB
SCALE: 3/8"=1'-0"

NO.	REVISION/DESCRIPTION	BY	DATE
SEALS			

DRAWN BY	CHECKED BY	APPROVED
MMK		
DATE	USER APPROVAL	
2004.11.03		

CITY OF WINNIPEG
PLANNING, PROPERTY & DEVELOPMENT DEPARTMENT
CIVIC ACCOMMODATIONS DIVISION
300 - 65 GARRY ST. R3C 4K4

PROJECT
Fire Paramedic Services Executive Office Renovation

185 KING STREET - MANDARIN BLDG. -SECOND FLOOR

SHEET TITLE
Schedules & Details

SCALE	PROJECT NO.	SHEET NO.
Noted	2004-060	A-3R1

DRAWING SHEET SIZE: A1 (844mm x 841mm) PLOT 1:1