


**NOTES**

1. FOR REMOVAL OF EXISTING CONCRETE DECK OVER PIER LOCATIONS SEE SHEET NO. 10
2. FOR EXISTING REINFORCEMENT TO REMAIN DURING REMOVAL SEE SHEET NO. 09
3. FOR NEW REINFORCING ON NEW CONCRETE PLACEMENT SEE SHEET NO. 12 & 13
4. FOR EXISTING HYDRO DUCTS REPLACEMENT SEE SHEET NO. 08

**LEGEND**

○ - PROPOSED REMOVAL SEQUENCE

⊕ - PROPOSED PLACING SEQUENCE

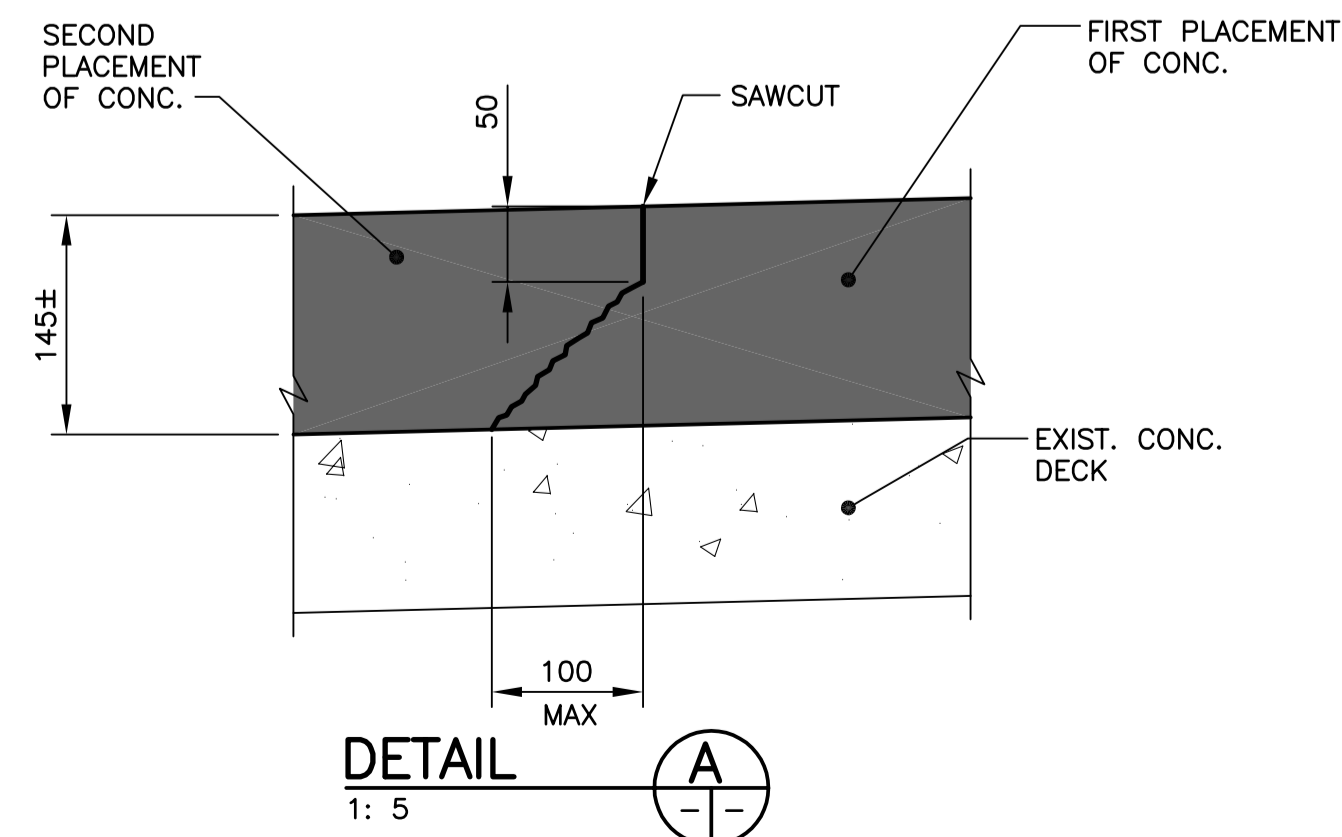

B.M. ELEV.	DESIGNED BY R.A.W.		ENGINEER'S SEAL	
	DRAWN BY N.B.G. / K.C.			
	CHECKED BY R.A.W.			
	APPROVED BY			
	HOR. SCALE AS NOTED			
3 GENERAL REVISION 02/22/05 RAW	VERTICAL	DATE DEC. 2004	CONSULTANT PROJECT NO. 04-3021-2000	CITY DRAWING NUMBER B108-05-11 SHEET 11 OF 33
2 ISSUED FOR TENDER 01/31/05 NBG				
1 ISSUED FOR CITY REVIEW 12/17/04 RAW				
NO. REVISIONS	DATE	BY	DATE	

	ENGINEER'S SEAL		
			RELEASED FOR CONSTRUCTION
			CONSULTANT PROJECT NO. 04-3021-2000
			CITY DRAWING NUMBER B108-05-11 SHEET 11 OF 33
	REMOVAL AND PLACING SEQUENCE OF CONCRETE BRIDGE DECK		