

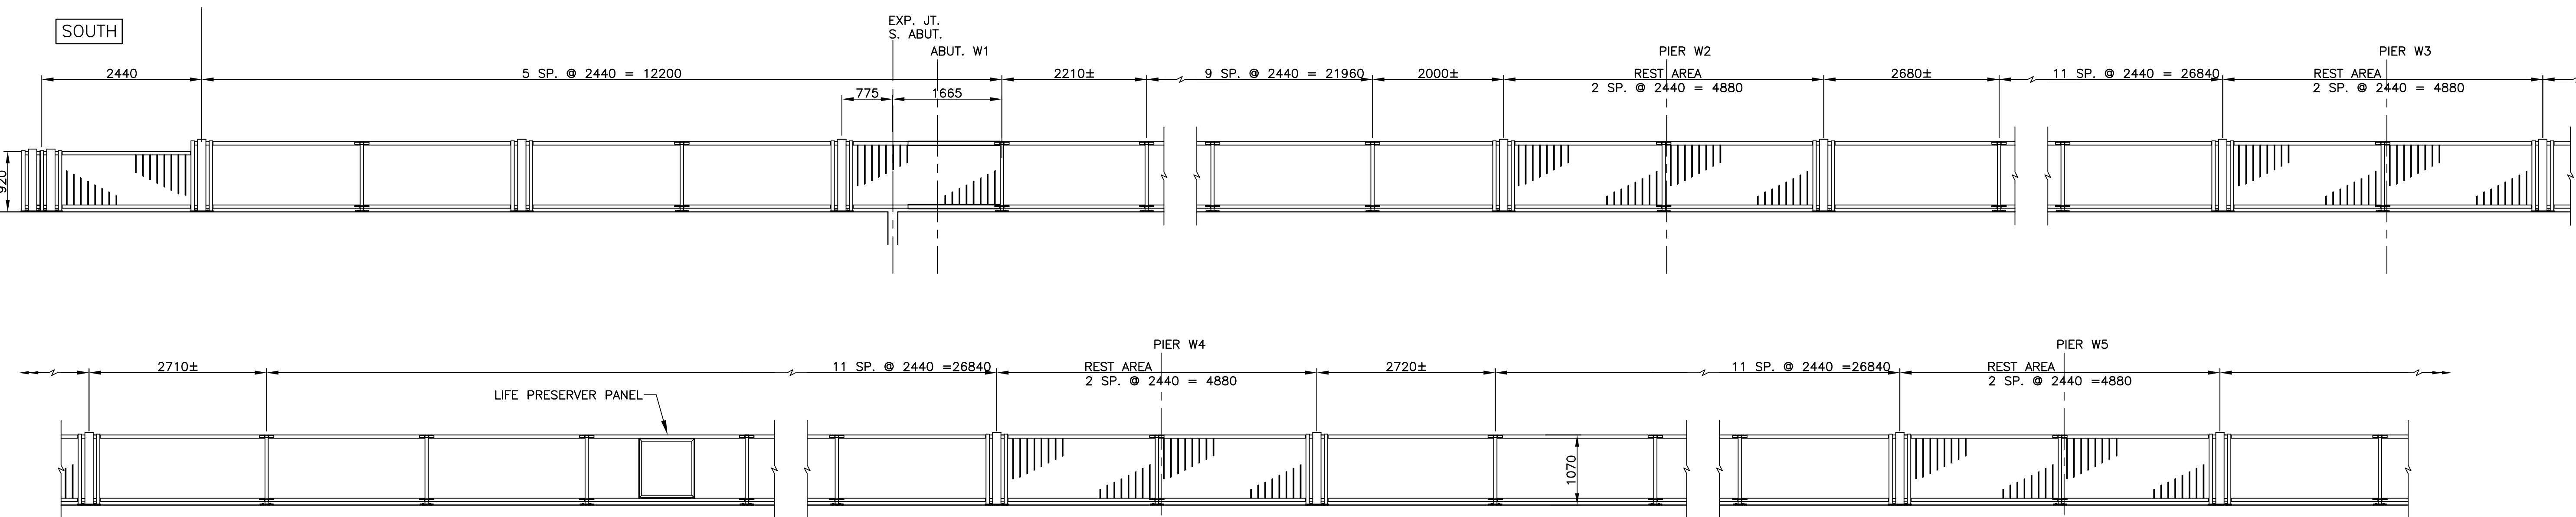


PLAN
1: 100

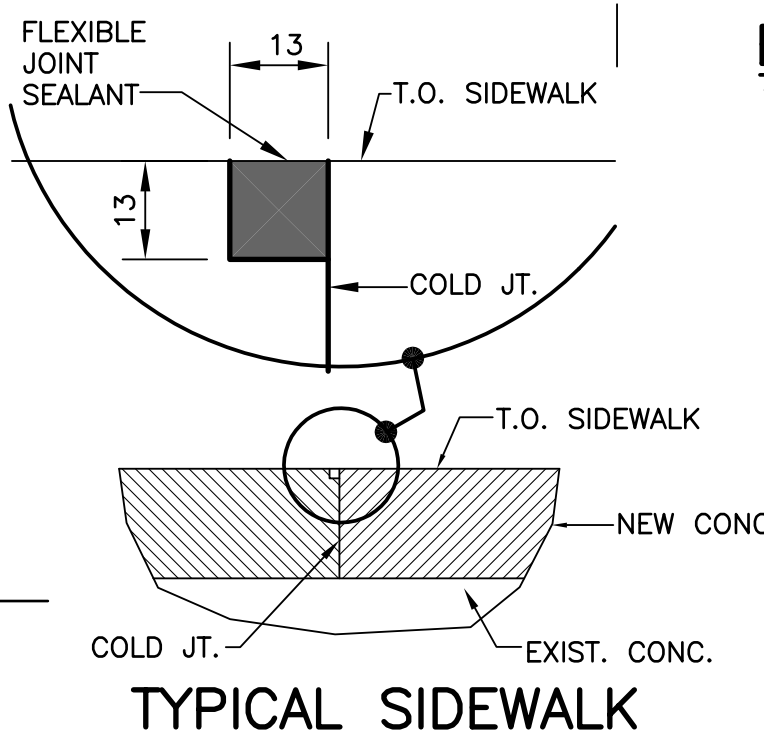

ELEVATION
1: 50

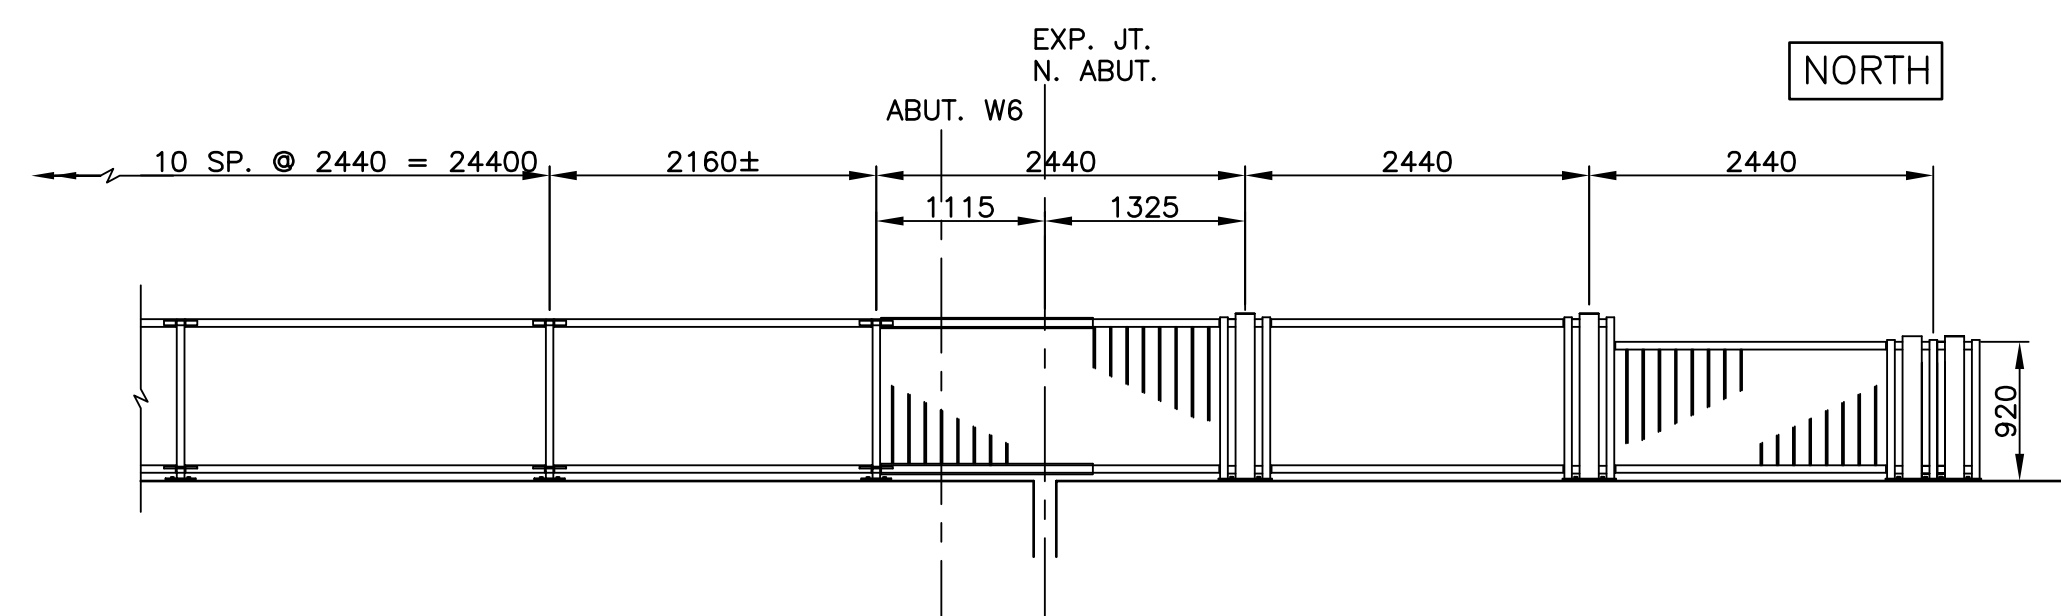

TYPICAL SIDEWALK
JOINT DETAIL
1: 5

| | | |
|--------------------------|-------------|---------------|
| B.M. ELEV. | DESIGNED BY | N.B.G. |
| | DRAWN BY | N.B.G. / K.C. |
| | CHECKED BY | R.A.W. |
| | APPROVED BY | |
| 2 ISSUED FOR TENDER | 01/31/05 | NBG |
| 1 ISSUED FOR CITY REVIEW | 12/17/04 | RAW |
| NO. REVISIONS | DATE | BY |
| | DATE | DEC. 2004 |

DILLON CONSULTING

RELEASED FOR CONSTRUCTION

DATE

ENGINEER'S SEAL

PROVINCE OF MANITOBA

R. A. WIEBE

REGISTERED PROFESSIONAL ENGINEER

CONSULTANT PROJECT NO.
04-3021-2000

THE CITY OF WINNIPEG
PUBLIC WORKS DEPARTMENT

Winnipeg

MARYLAND TWIN BRIDGES REHABILITATION PROJECT
WEST BRIDGE REHABILITATION

PEDESTRIAN HANDRAIL LAYOUT & SIDEWALK FINISHING DETAILS

CITY DRAWING NUMBER
B108-05-20
SHEET 20 OF 33