



(TYPICAL SIGN PLATE DETAIL)
SIZES 24"/30"/36"

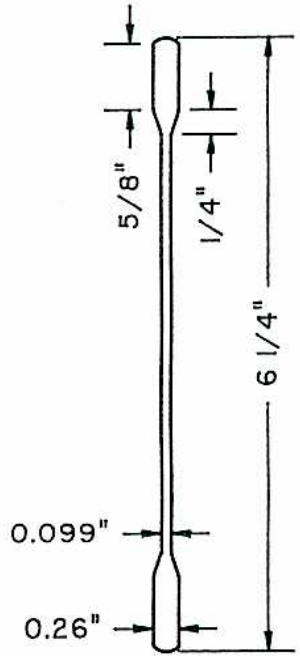

CROSS-SECTION

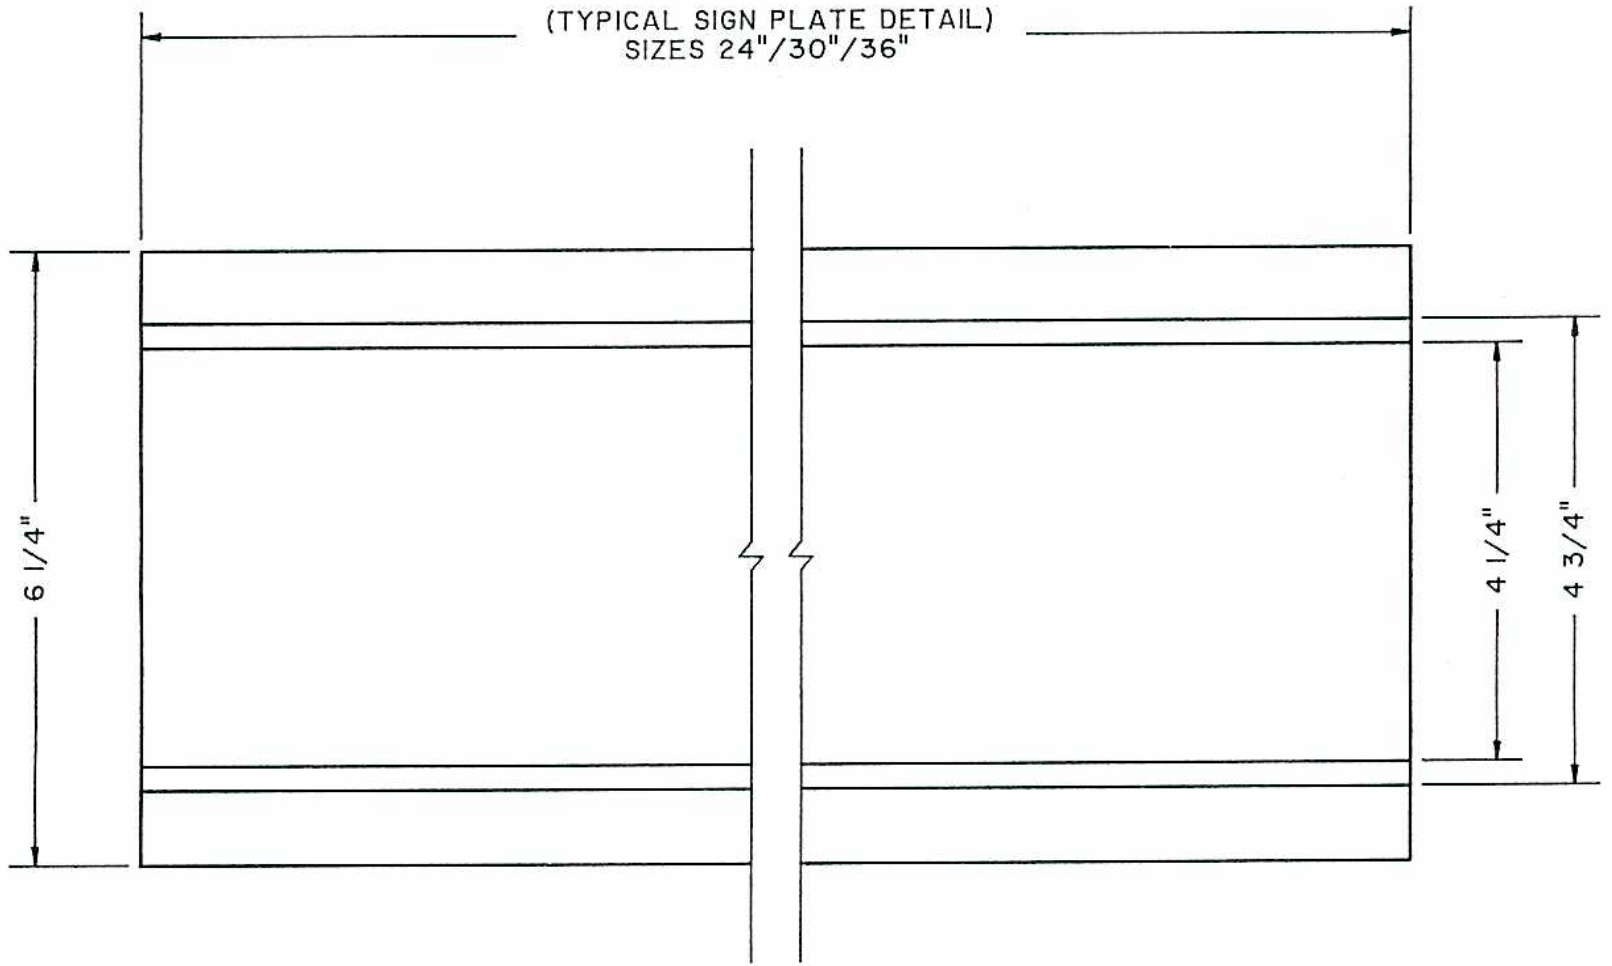

PLAN VIEW

STREET SIGN BLADE

SCALE: N.T.S.

DRAWING No. SNS2

CAD FILE. TSERVICE

DRAWN BY A.R. DATE 92/03/27
PRELIM CHK. f.w.h.

DESIGN. DATE
CHECK

APPROVED BY: DATE