



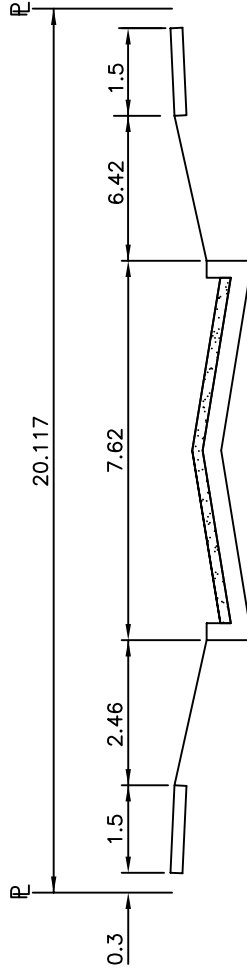

KILDARE AV W

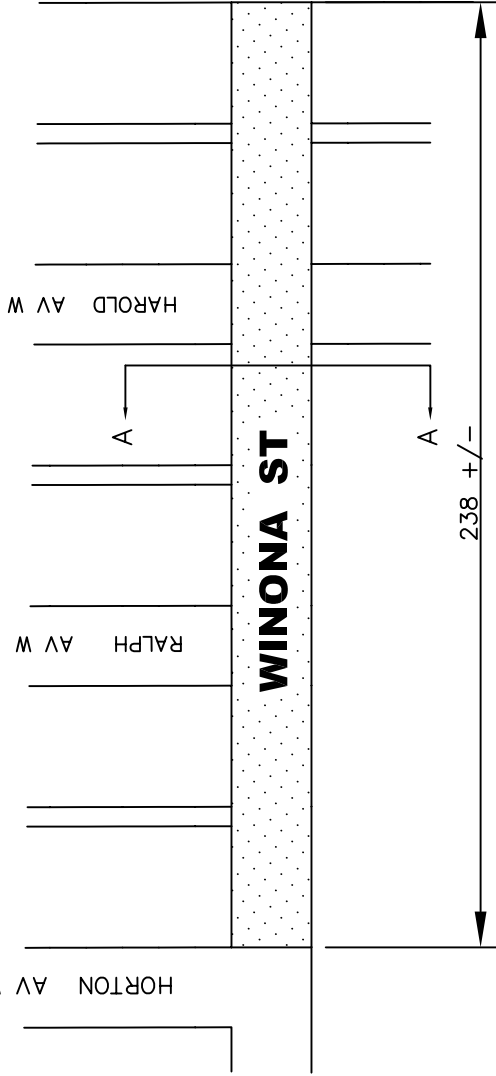

SECTION A - A

ASPHALT OVERLAY INCLUDES

1. CURB RENEWAL
2. PAVEMENT REPAIR
3. MINOR WALK REPAIR
4. MINOR UNDERGROUND WORK

BID OPPORTUNITY NO. 80-2004

 <p>THE CITY OF WINNIPEG PUBLIC WORKS DEPARTMENT ENGINEERING DIVISION TECHNOLOGY SERVICES BRANCH 106 - 1155 PACIFIC AVE</p>	<p>2004 RESIDENTIAL STREET RENEWALS ON WINONA STREET FROM HORTON AVENUE TO KILDARE AVENUE</p>	<p>DATE: 04-01-30</p> <p>DRAWN BY: R.C.W./R.D.</p>	<p>DRAWING NO. 13</p> <p>SCALE: N.T.S</p>
---	---	------------------------------------------------------------	---------------------------------------------------