




TENDER No. 92 - 2004
STILES STREET - FROM WOLSELEY AVE. TO PORTAGE AVE.

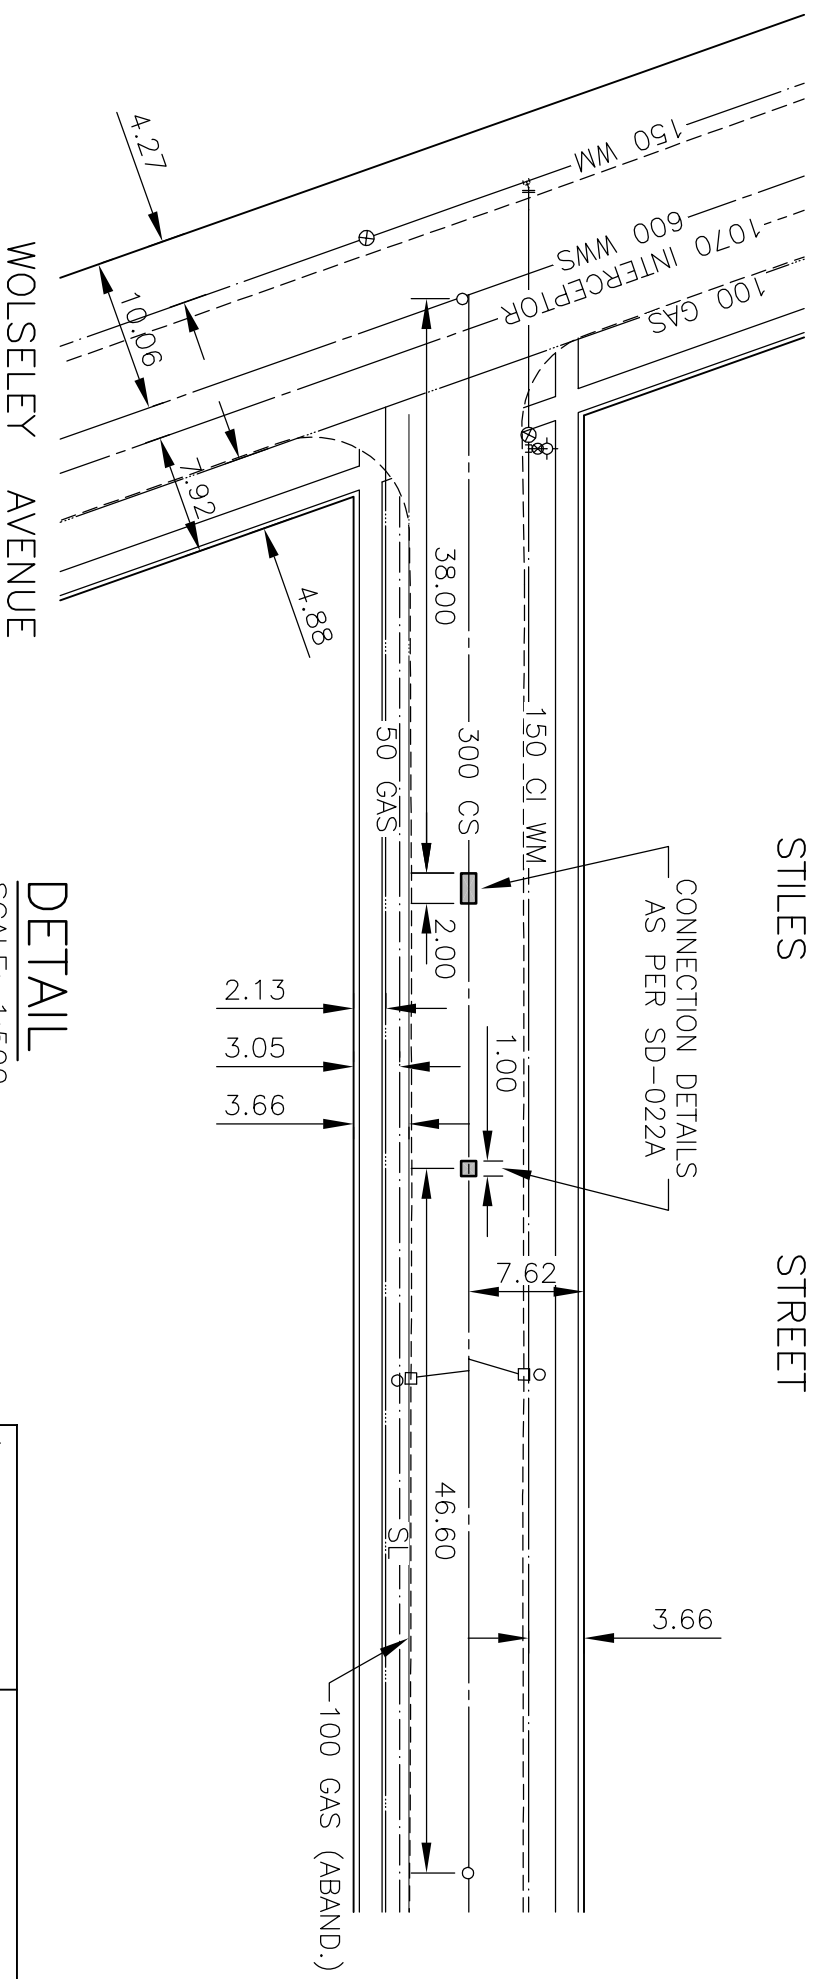

DETAIL
 SCALE: 1:500

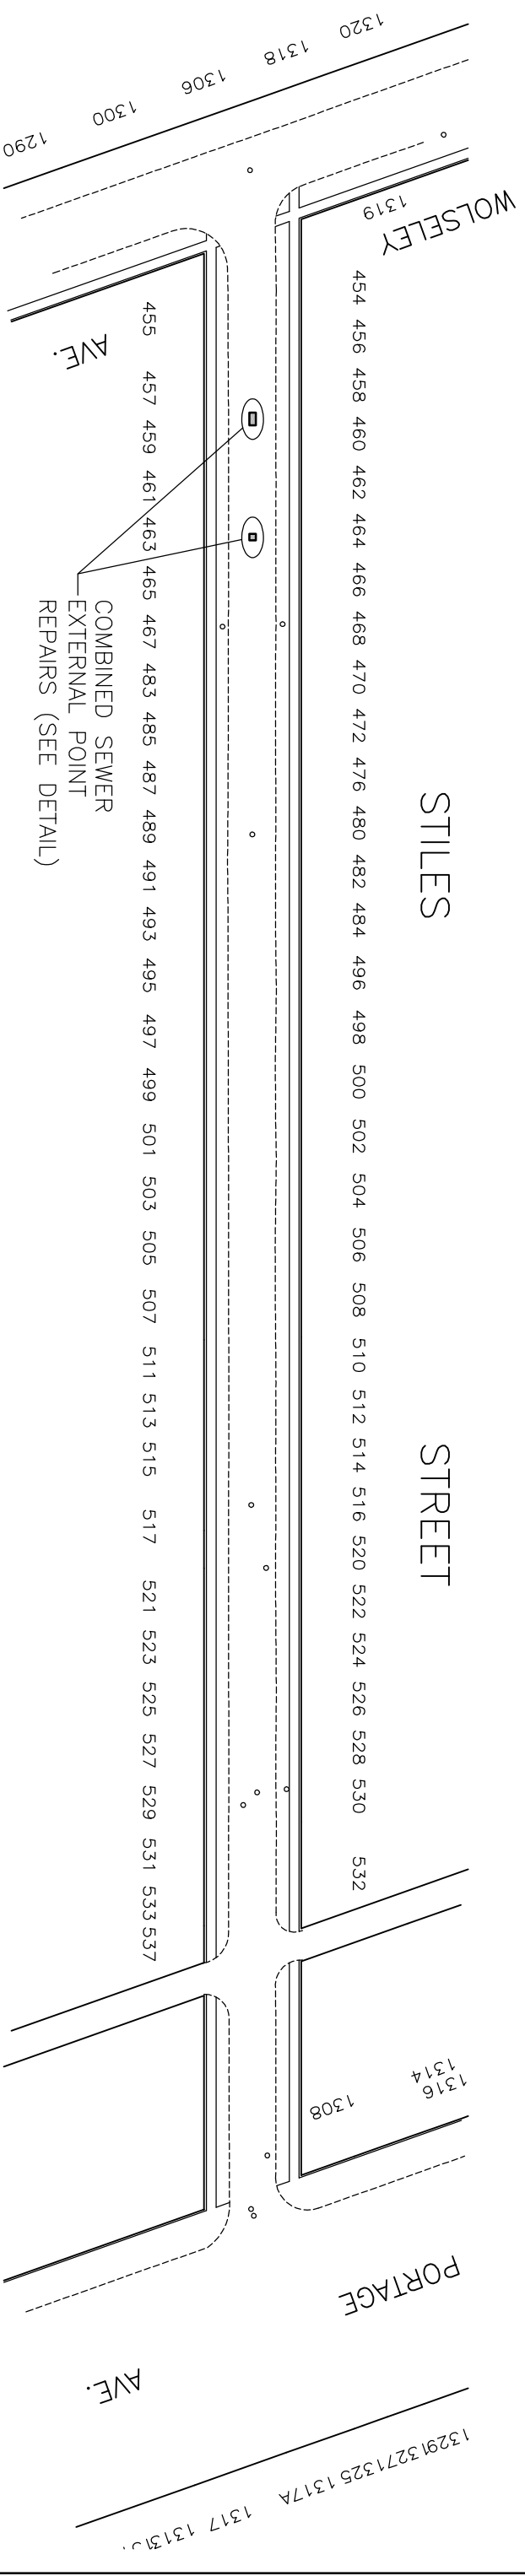

 APRIL 2004	2004 RESIDENTIAL STREET RENEWAL PROGRAM	PROJ. NO. 03-2620-5000
	COMBINED SEWER RENEWAL ON STILES STREET	FIG. NO. S-2 ADDENDUM 1