


TENDER No. 92 - 2004

LAMONT BOULEVARD - FROM CUTHBERTSON AVE. TO CORYDON AVE.

L = 275m W = 7.8m A = 2145m²

TYPE - REHABILITATION - MAJOR

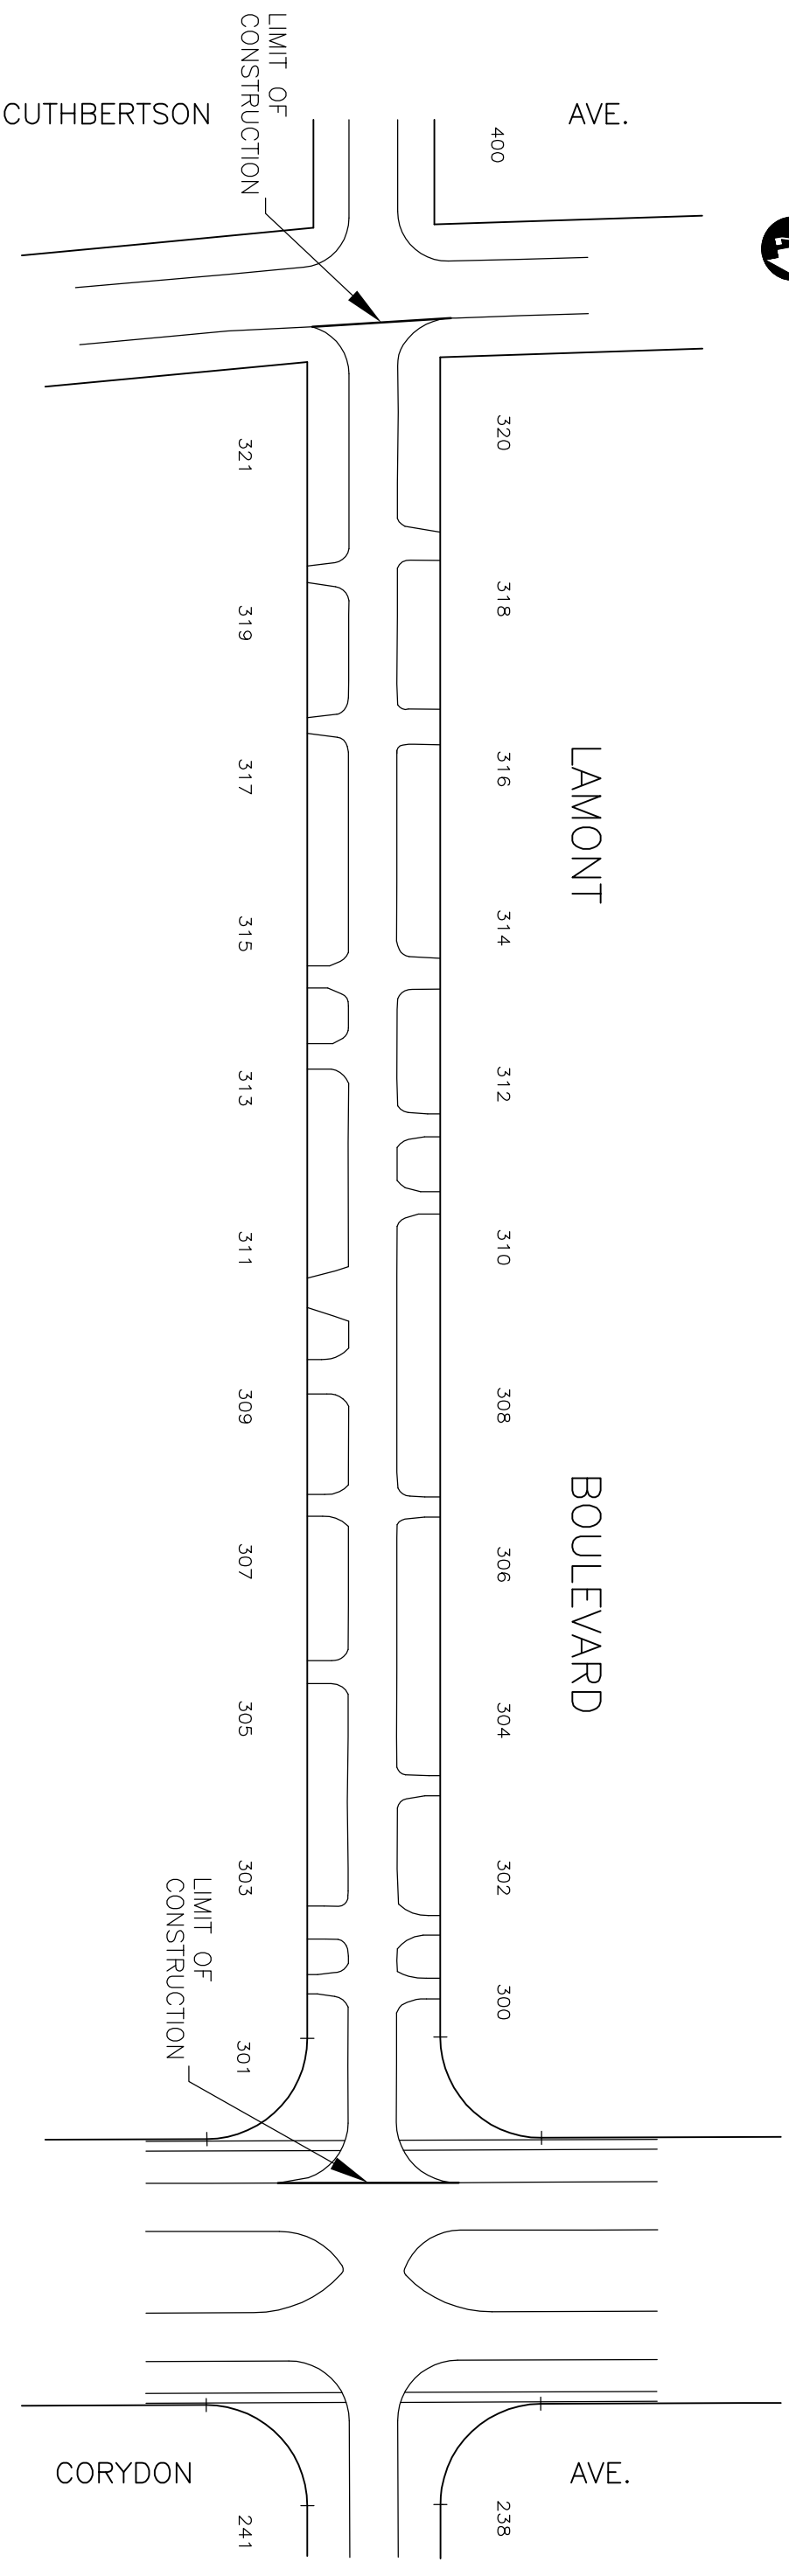

NOTES:

- EXISTING CONCRETE ROADWAY WITH ASPHALT OVERLAY
- ALL CURB TO BE REPLACED (550 lm)
- NO EXISTING SIDEWALK ON LAMONT BLVD.
- AVERAGE ASPHALT THICKNESS 95mm
- 18% OF SLABS TO BE REHABILITATED
- 11% OF JOINTS TO BE REHABILITATED



JANUARY 2004

2004 RESIDENTIAL STREET RENEWAL PROGRAM

LAMONT BOULEVARD
REHABILITATION

PROJ. NO.

03-2620-1000

FIG. NO.

R-1