
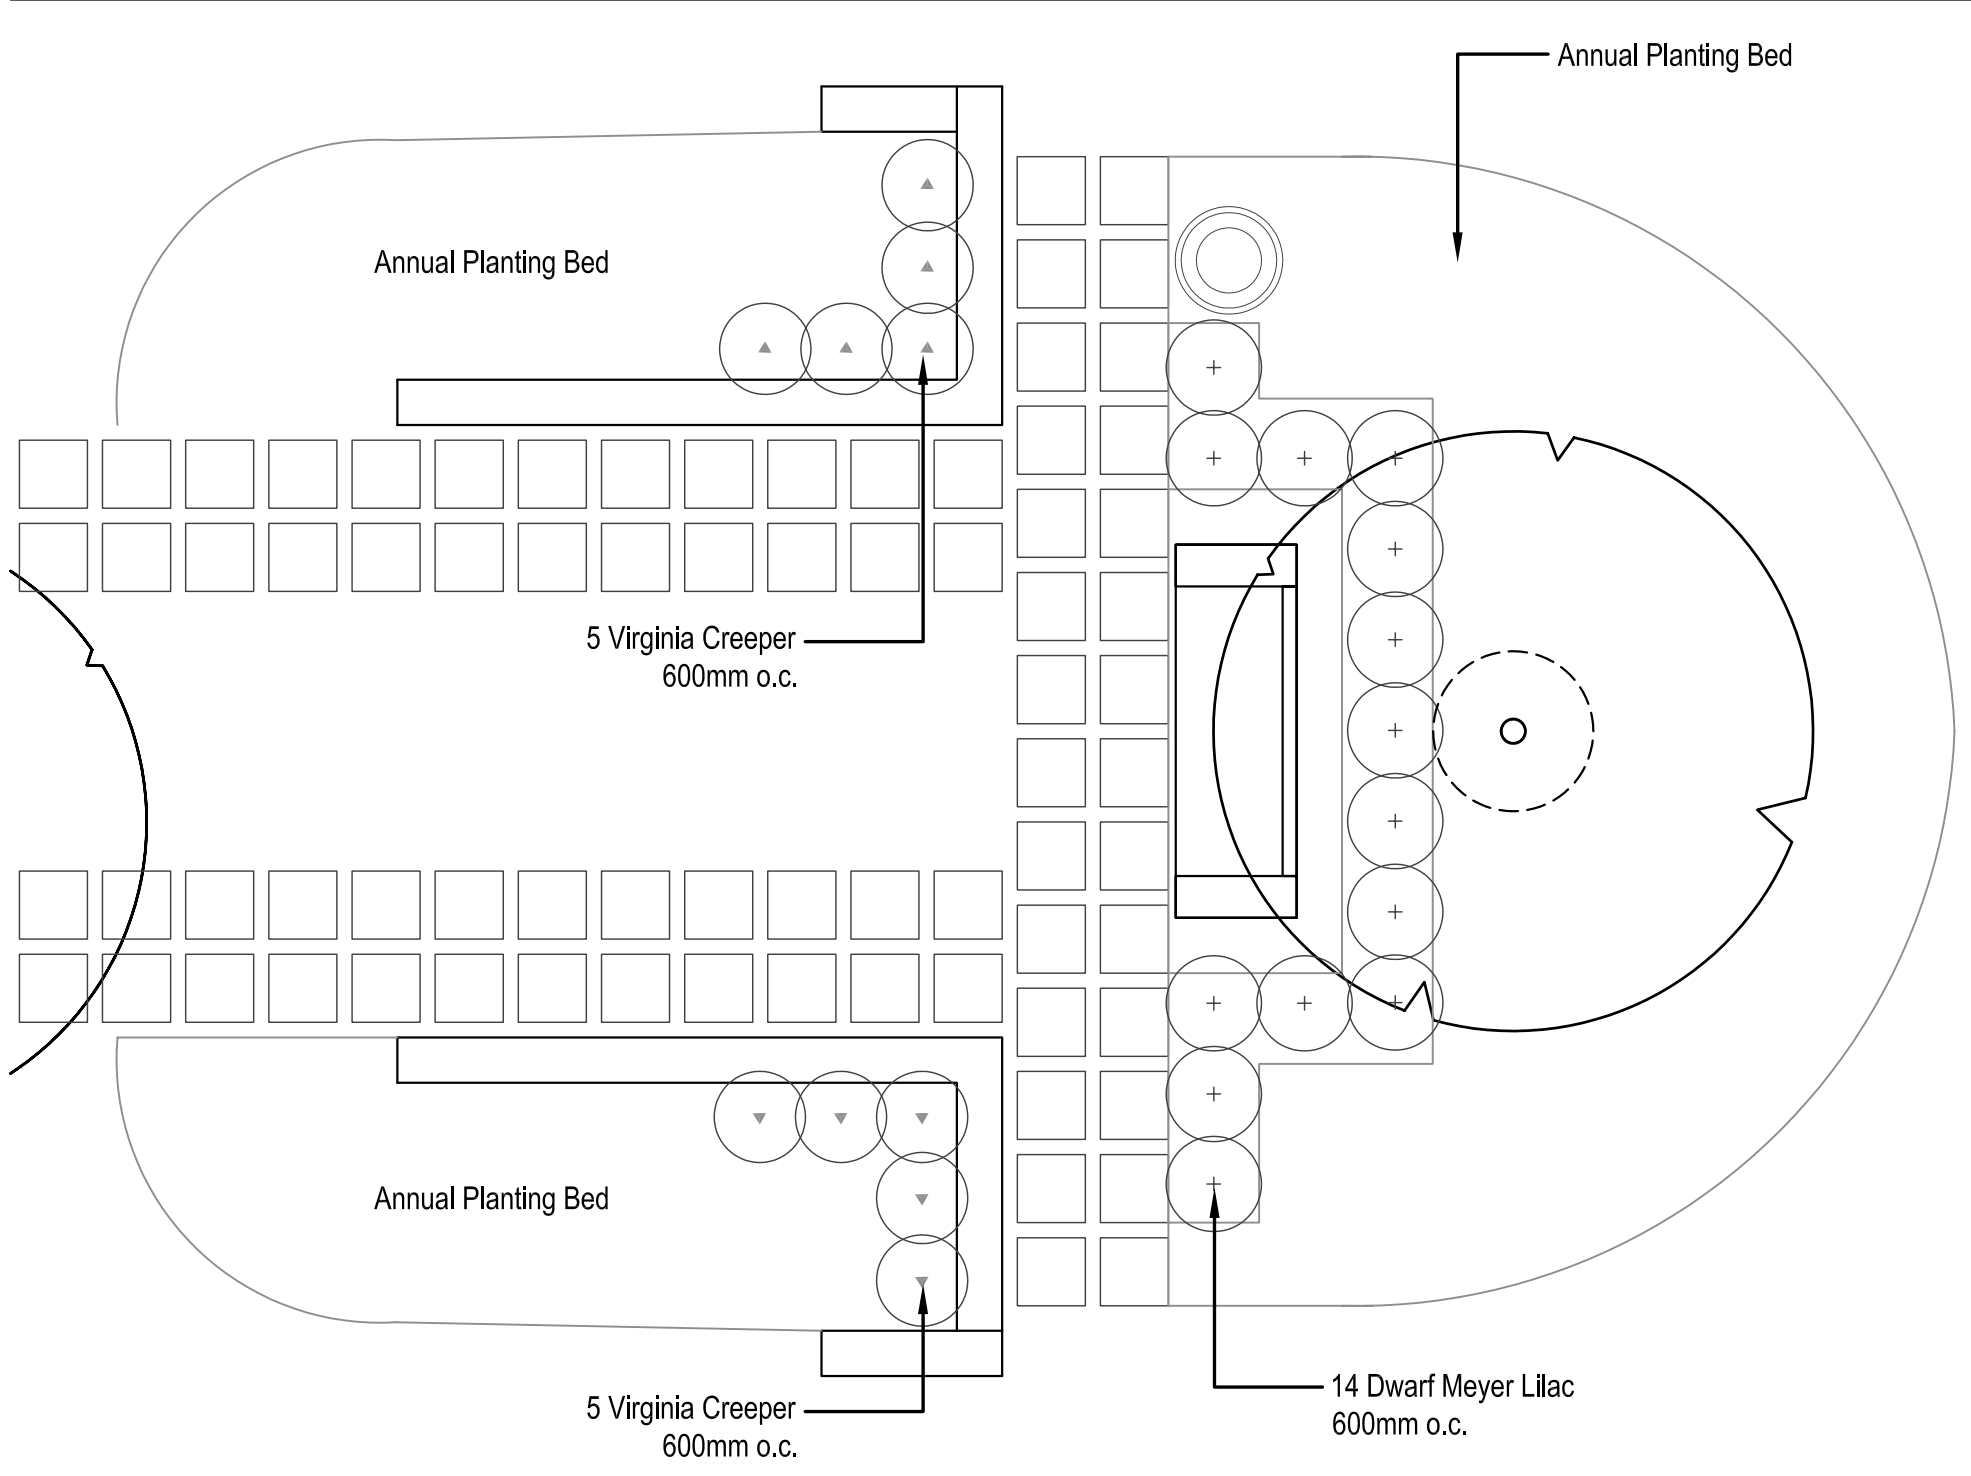



1 MEDIAN FEATURE AT ST. JOSEPH STREET – PLAN VIEW  
L10 SCALE 1:100

2 MEDIAN FEATURE CROSS SECTION  
L10 SCALE 1:20

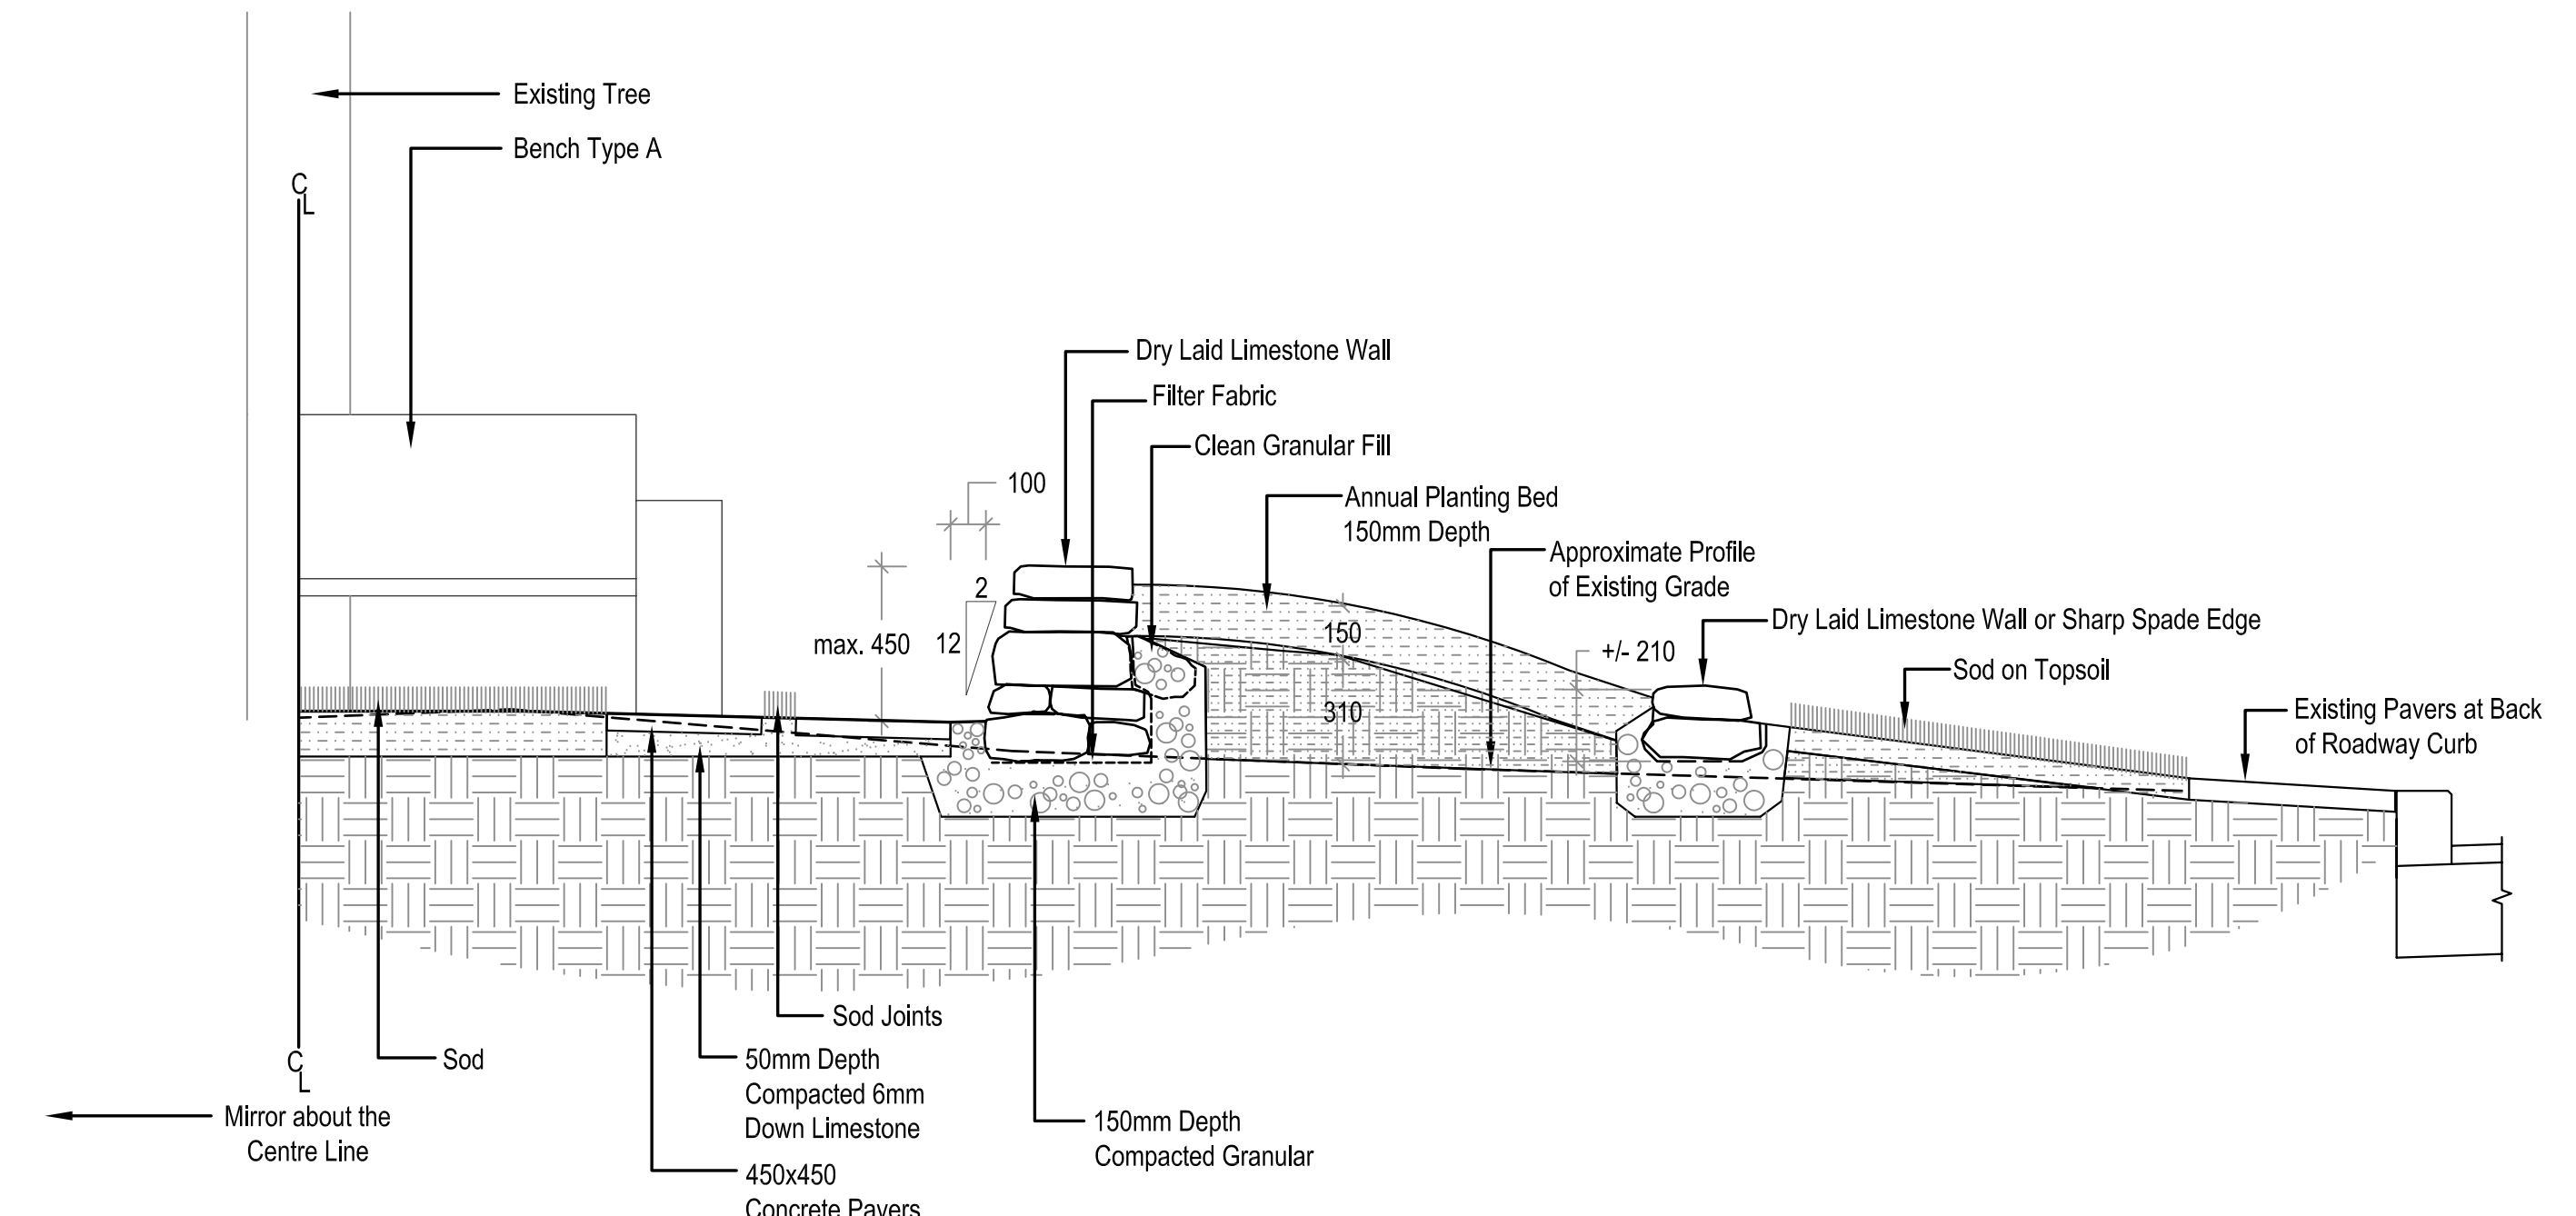

3 MEDIAN FEATURE – PLANTING PLAN  
L10 SCALE 1:50

NOTE:  
Minimize disturbance at Base of Tree when Preparing Annual Bed.  
Soil placement and Bench location to be directed on site by Contract Administrator.

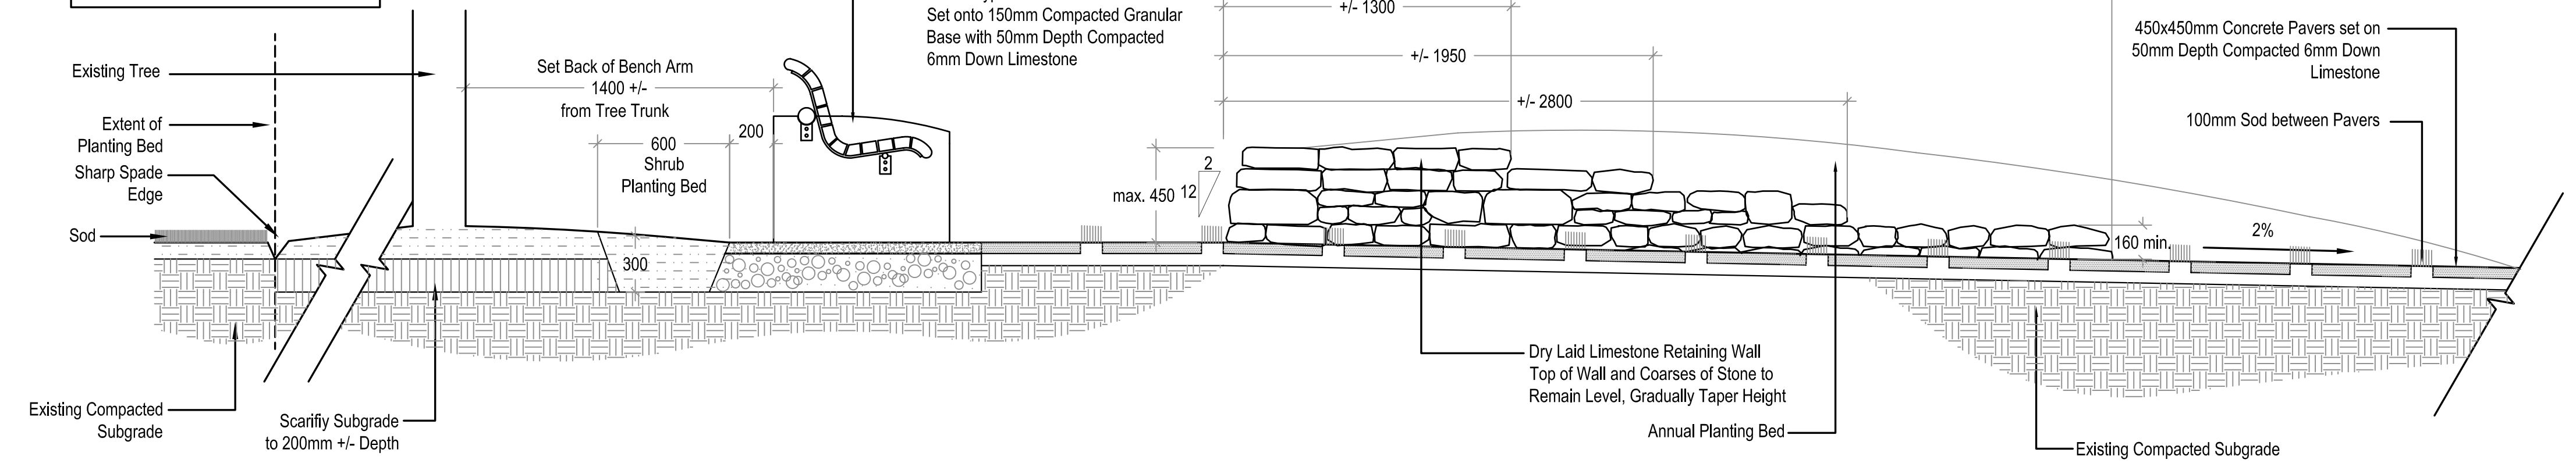

4 MEDIAN FEATURE SECTION  
L10 SCALE 1:20

PRELIMINARY—NOT FOR CONSTRUCTION

<b>LOCATION APPROVED UNDERGROUND STRUCTURES</b> SUPV. U/G STRUCTURES COMMITTEE DATE NOTE: LOCATION OF UNDERGROUND STRUCTURES AS SHOWN ARE BASED ON THE BEST INFORMATION AVAILABLE BUT NO GUARANTEE IS GIVEN THAT ALL EXISTING UTILITIES ARE SHOWN OR THAT THE GIVEN LOCATIONS ARE EXACT. CONFIRMATION OF EXISTENCE AND EXACT LOCATION OF ALL SERVICES MUST BE OBTAINED FROM THE INDIVIDUAL UTILITIES BEFORE PROCEEDING WITH CONSTRUCTION.		All measurements in millimeters, unless otherwise noted.				LANDSCAPE ARCHITECT'S SEAL		THE CITY OF WINNIPEG DEPARTMENT OF PLANNING, PROPERTY AND DEVELOPMENT	
DESIGNED BY CO DRAWN BY RL/AVG HOR. SCALE: AS SHOWN VERTICAL:		CHECKED BY APPROVED BY RELEASED FOR CONSTRUCTION:		PROJECT TITLE PROVENCHER BOULEVARD STREETSCAPING		SHEET 10 OF 11 COMPUTER FILE NAME 319_PROVENCHER.DWG		MEDIAN FEATURE CITY DRAWING NUMBER L10	
1 ISSUED FOR TENDER 8/30/04 NO. REVISIONS DATE BY		8/30/04		8/30/04		DATE		DATE	