



NOTE:


- Concrete sidewalk to be 100mm depth as per CW-SD228A.
- Modify paving bands at planters, trenches, and other surface features as shown on layout drawings.
- Reveal to accommodate full pavers. Contractor to determine reveal widths for 3 and 4 row paving bands.
- Maintain paving bands through pararamps in all locations.

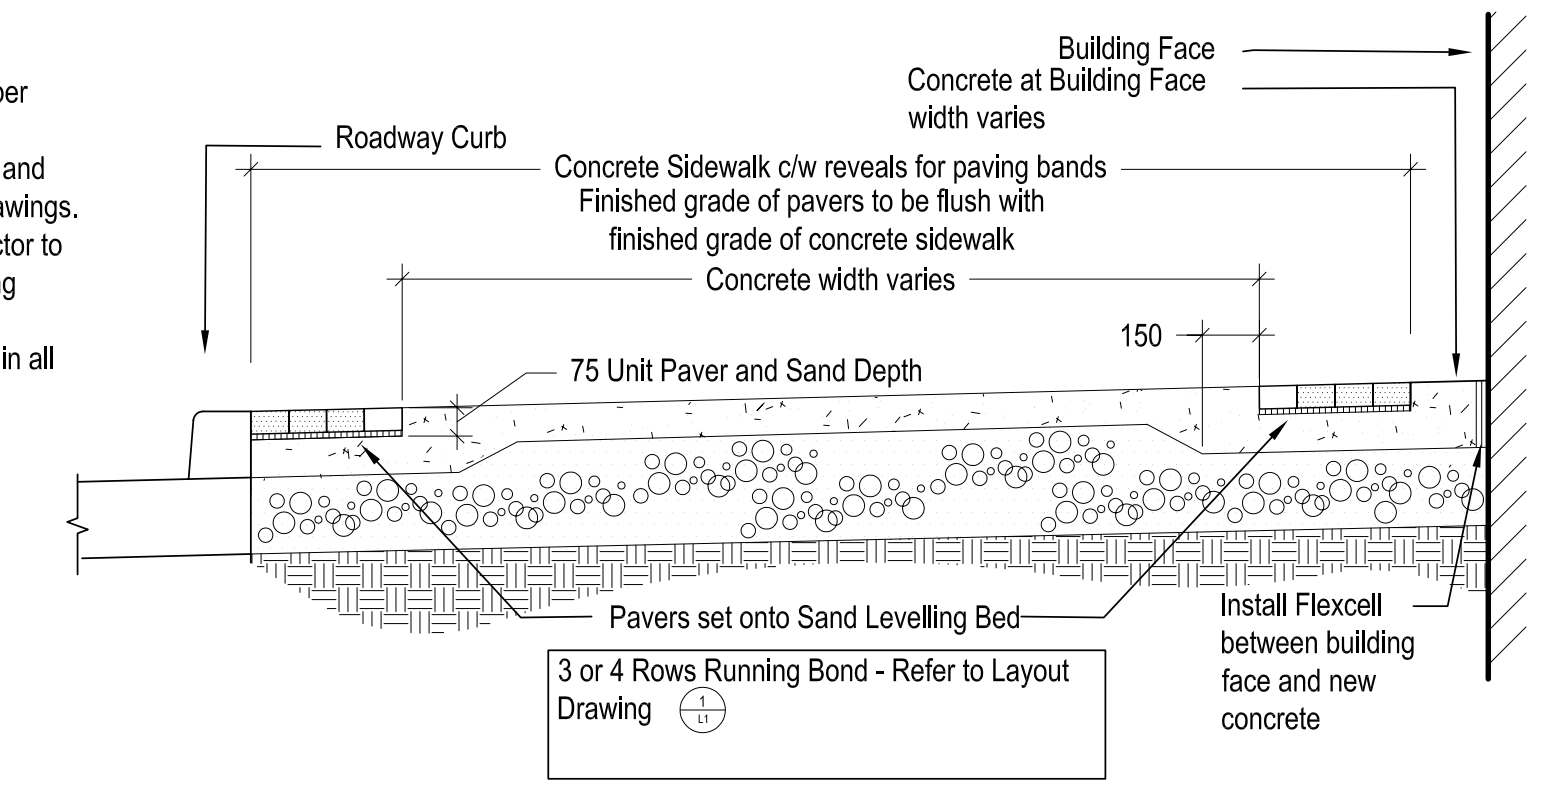

2 TYPICAL SIDEWALK SECTION
SCALE 1:20

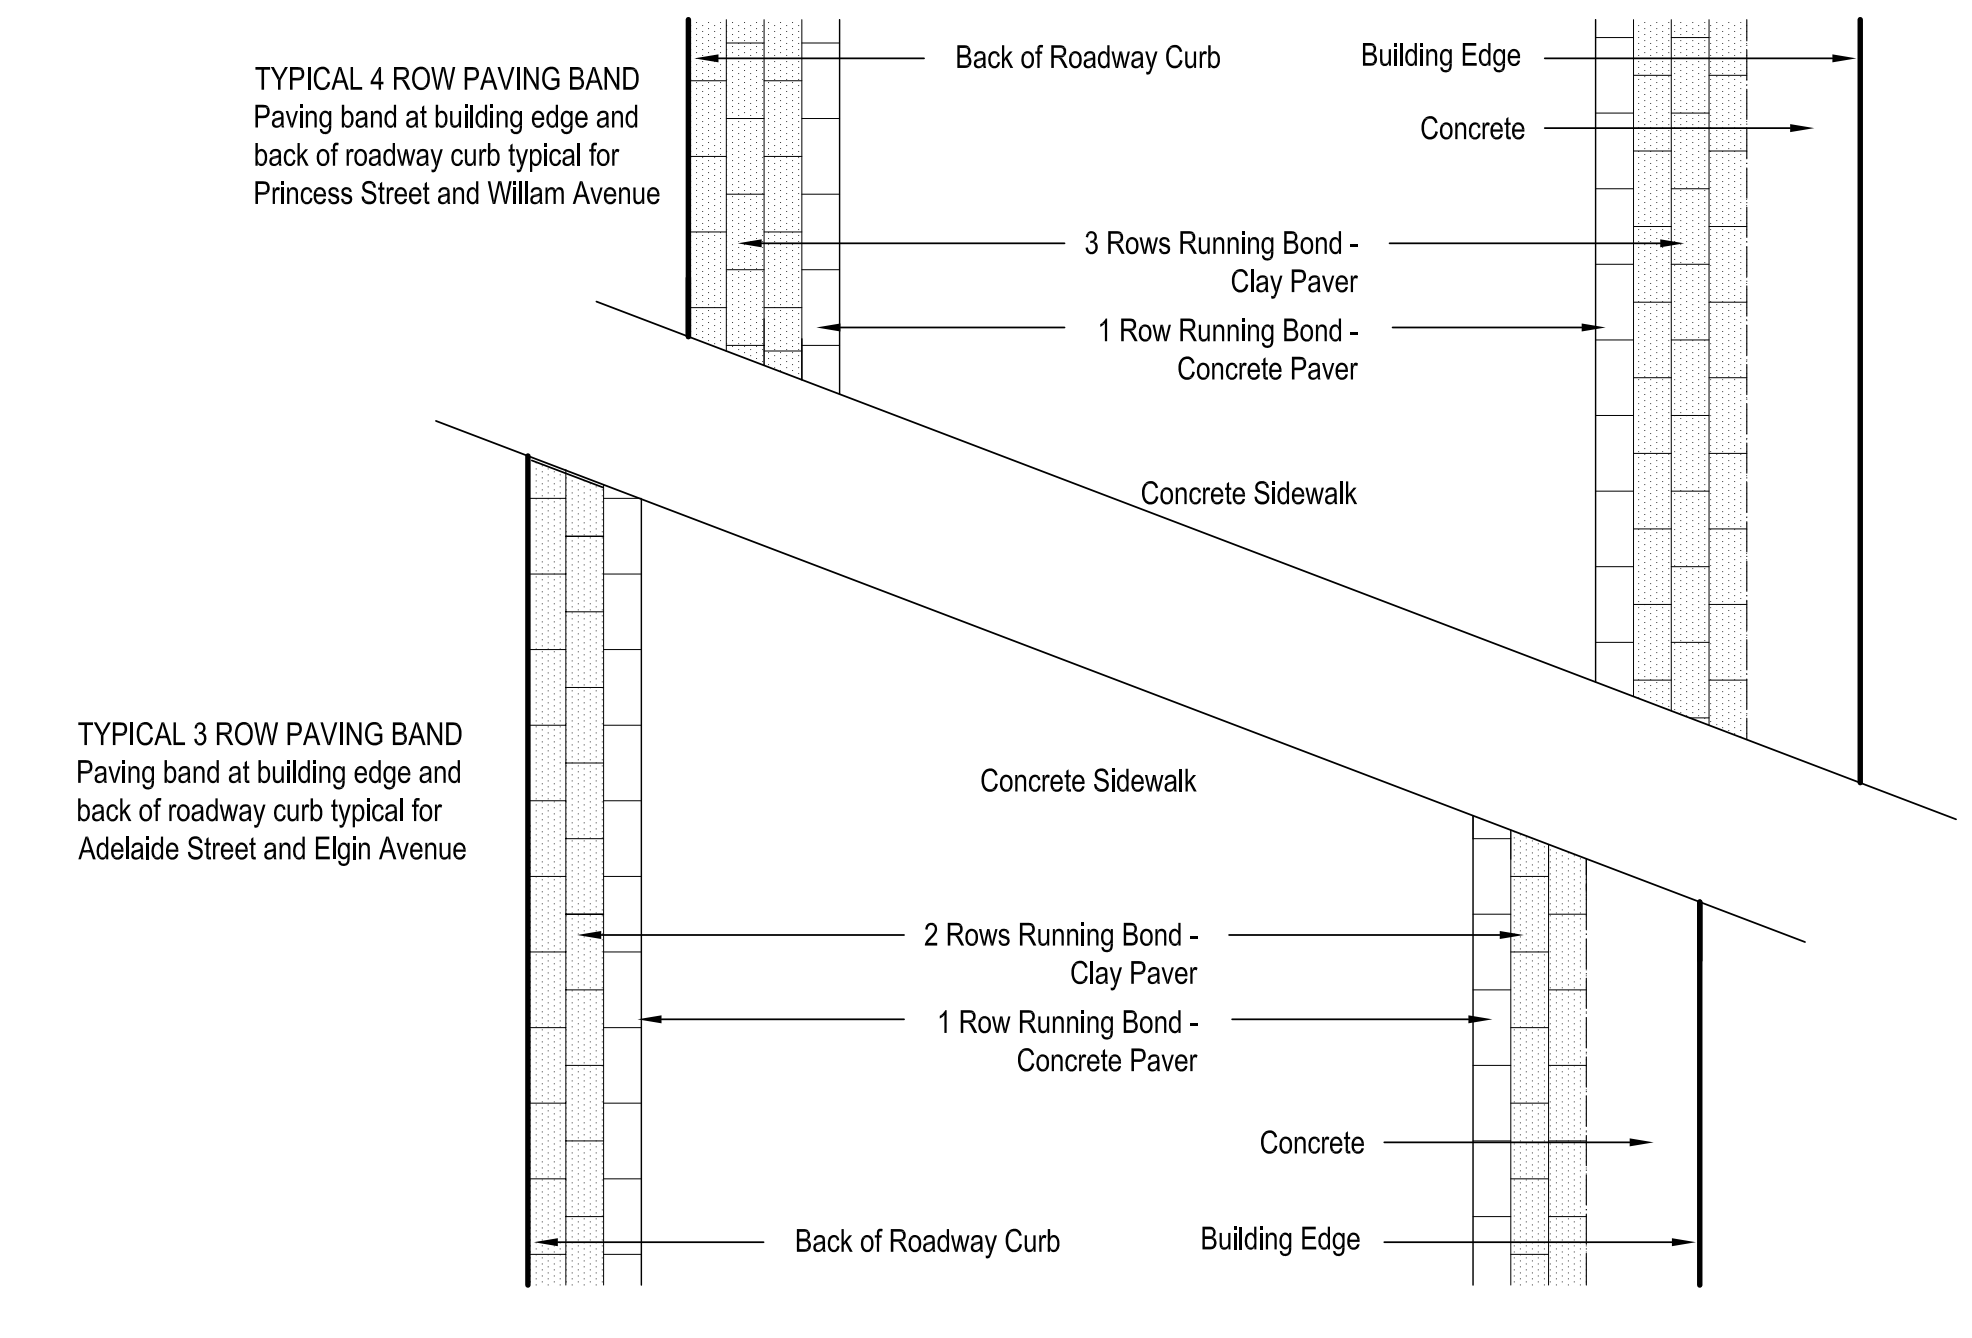

3 TYPICAL 4 ROW & 3 ROW PAVING BAND PATTERNS
SCALE 1:20

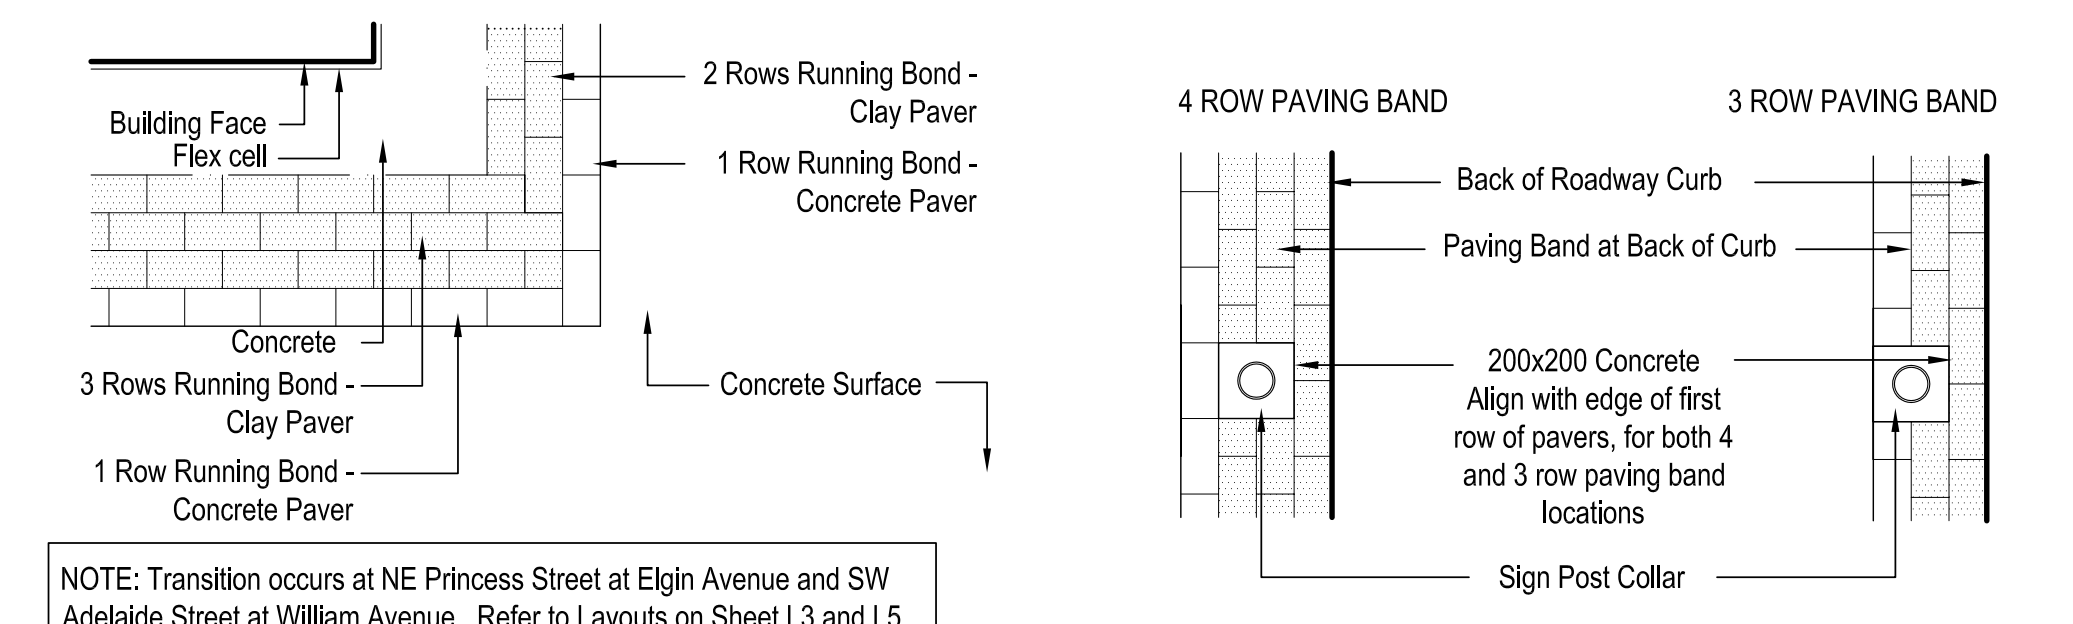

4 PAVING BAND TRANSITION
SCALE 1:20

5 TYPICAL PAVING BAND DETAIL AT SIGN POLES
SCALE 1:20

1 GENERAL SITE LAYOUT & KEY MAP
SCALE 1:250

LOCATION APPROVED UNDERGROUND STRUCTURES		All measurements in millimeters, unless otherwise noted.	
SUPV. U/G STRUCTURES COMMITTEE	DATE	DESIGNED BY	CHECKED BY
		CO / RL	CO
		DRAWN BY	APPROVED BY
		RL/BGS	
		HOR. SCALE: AS SHOWN	RELEASED FOR CONSTRUCTION:
		VERTICAL:	
B	ISSUED FOR TENDER	15/06/04	CO
A	ISSUED FOR REVIEW		
NO.	REVISIONS	DATE	BY
		15/06/2004	

LANDSCAPE ARCHITECT'S SEAL

SCATLIFF+MILLER+MURRAY

LANDSCAPE ARCHITECTURE URBAN DESIGN GOLF COURSE DESIGN BRIDGE ARCHITECTURE 3D VISUALIZATION

CHERYL OAKDEN
member no. 61

THE CITY OF WINNIPEG
DEPARTMENT OF PLANNING,
PROPERTY AND DEVELOPMENT

Winnipeg

PROJECT TITLE **RED RIVER COLLEGE
PRINCESS STREET CAMPUS
STREETSCAPING**

SHEET 01 OF 07

COMPUTER FILE NAME
REDRIVER-PLOT.DWG

CITY DRAWING NUMBER
L1

**GENERAL SITE LAYOUT &
KEY MAP**

FOR BIDDING PURPOSES ONLY