



LEGEND

- American Elm
- Amur Cherry
- Amur Maple
- Calgary Carpet Juniper
- Dwarf "Meyer" Lilac
- Flowering Almond
- Dart's Red Spirea
- Perennial Mix (Refer to spec.)  
- Bergenia, Perennial Flax, Aster
- Virginia Creeper and Daylily (refer to spec.)


1 PLANTING PLAN  
SCALE 1:200

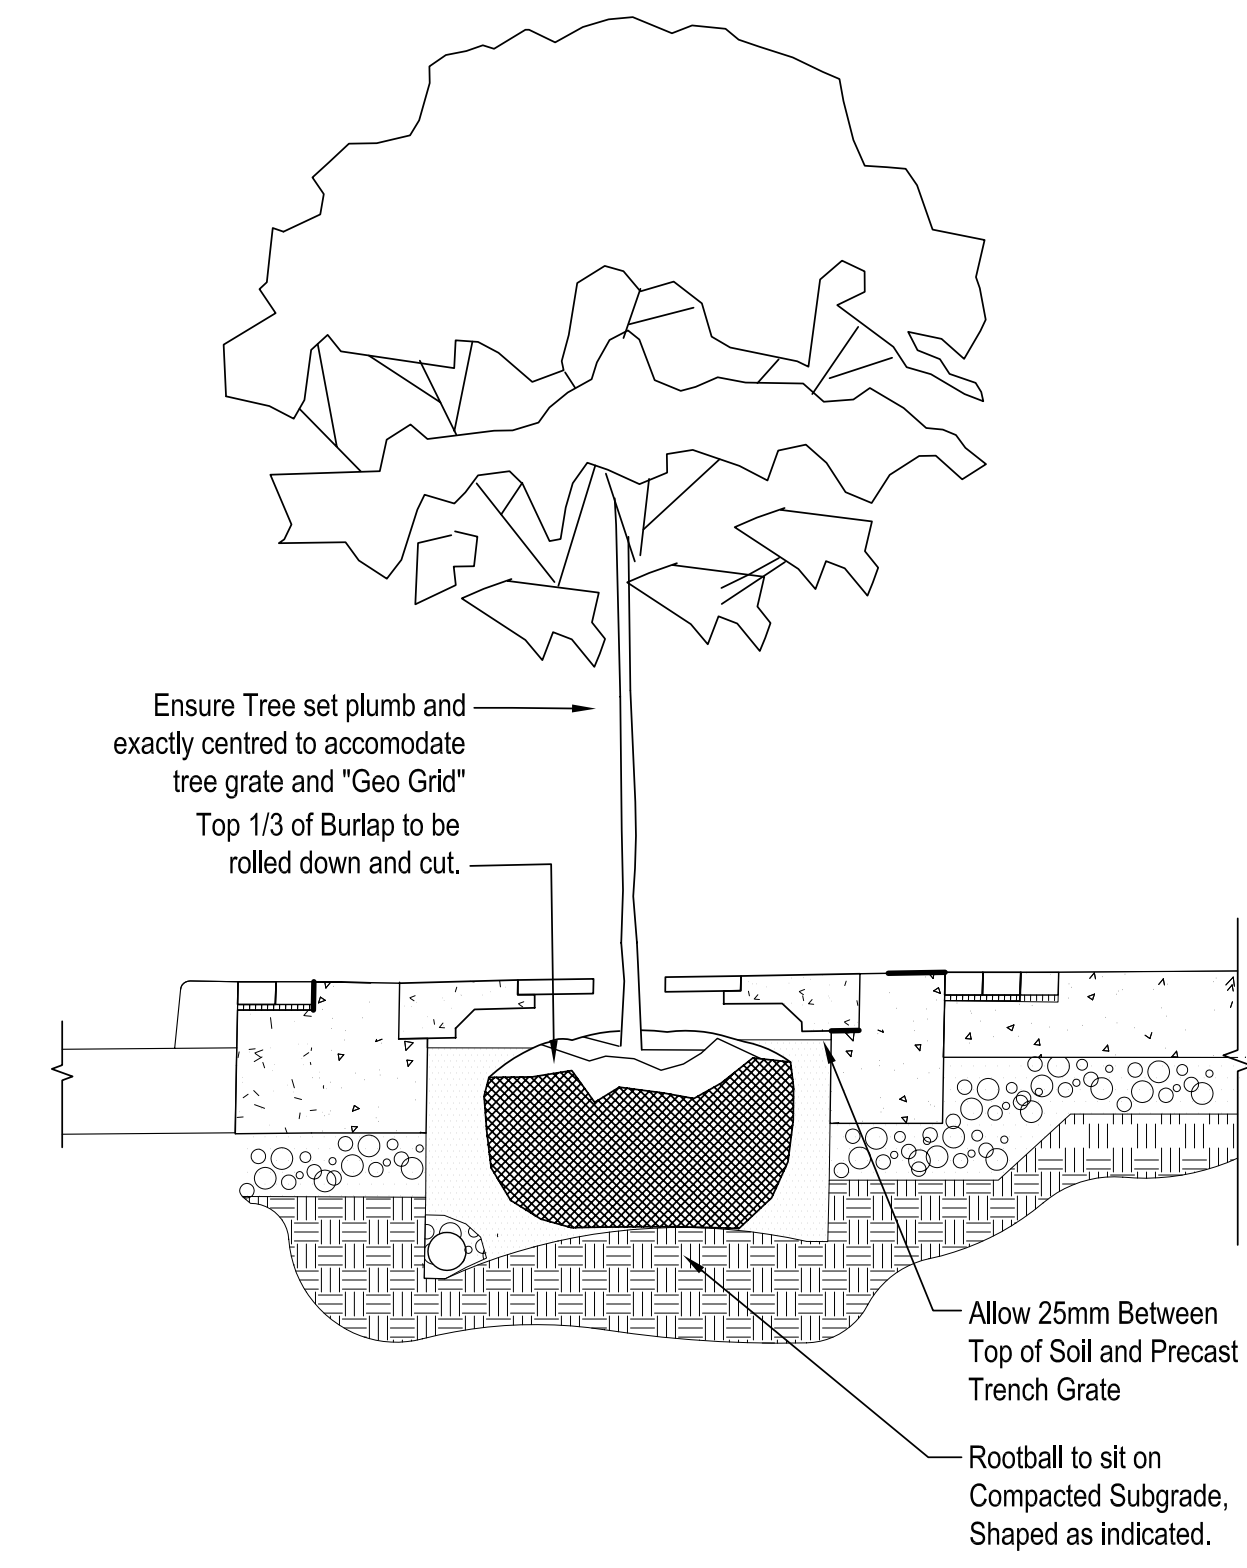


5 TYPICAL PLANTING TRENCH SECTION  
SCALE 1:20

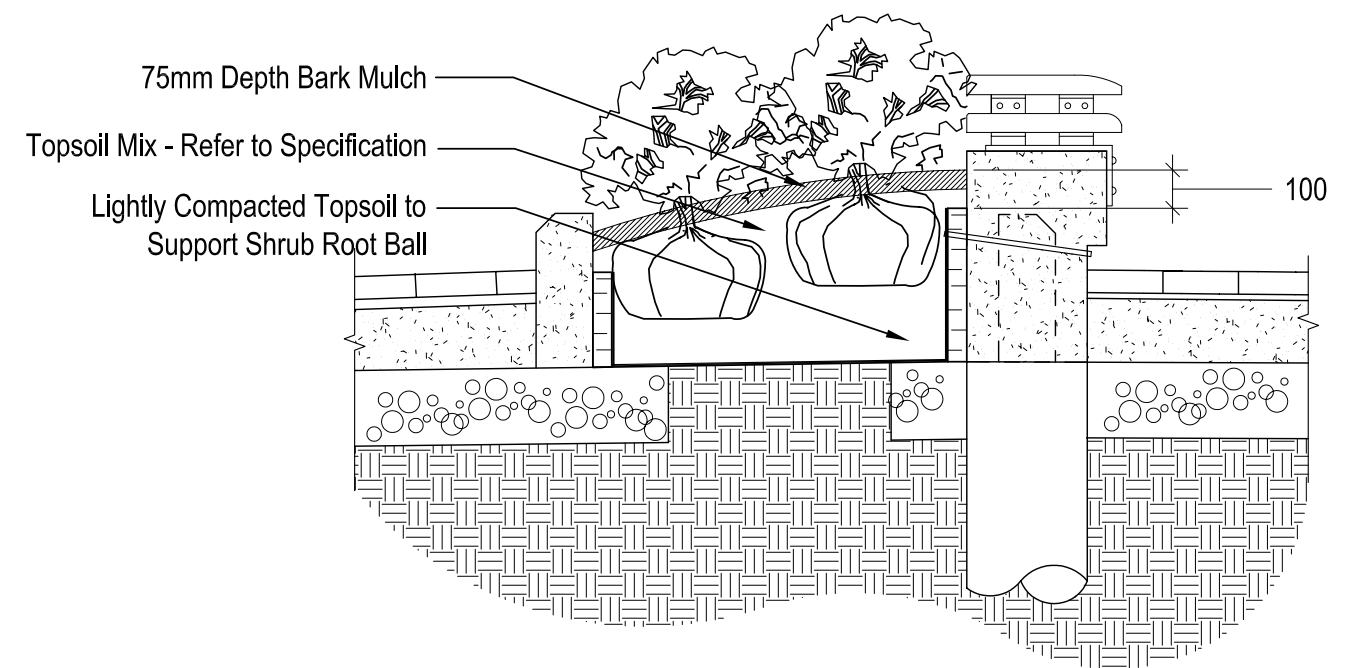

2 TYPICAL PLANTER BED DETAIL  
SCALE 1:20

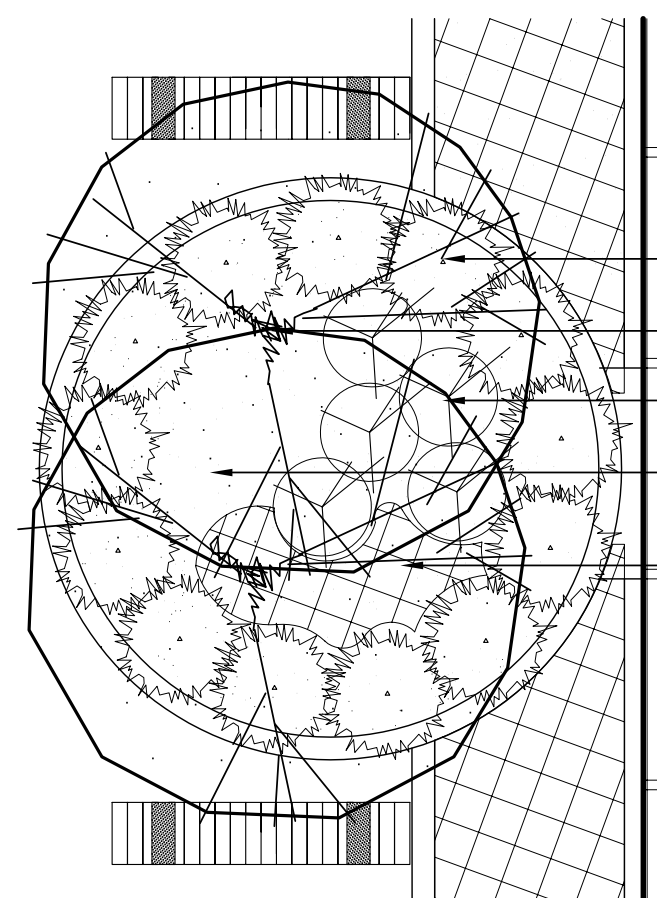

3 CIRCULAR PLANTER TYPE A X 2 - PLAN  
SCALE 1:50

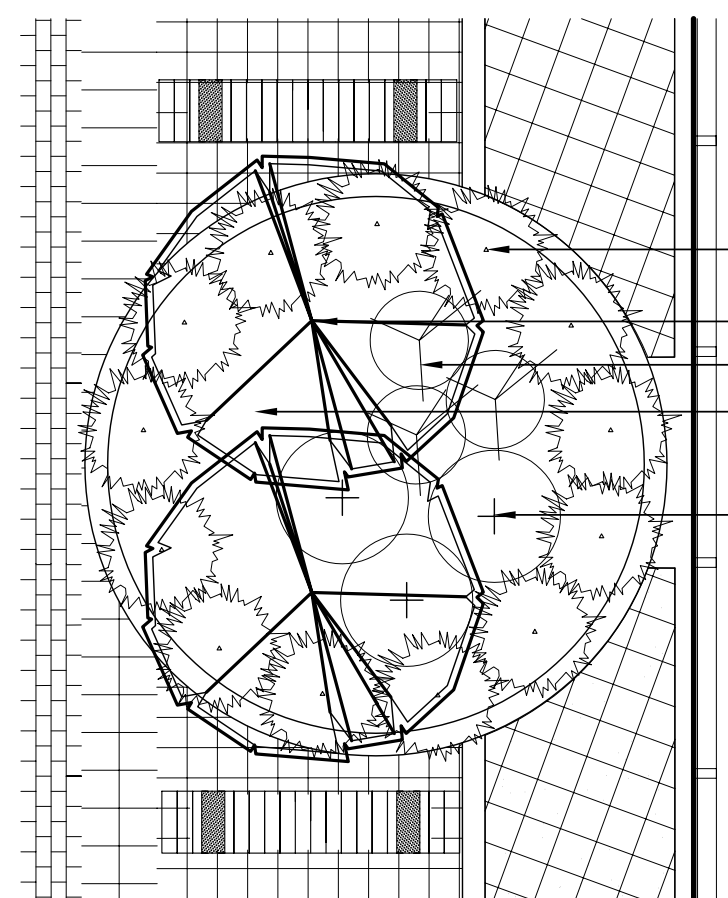

4 CIRCULAR PLANTER TYPE B X 1 - PLAN  
SCALE 1:50

**FOR BIDDING PURPOSES ONLY**

LOCATION APPROVED UNDERGROUND STRUCTURES		All measurements in millimeters, unless otherwise noted.	
SUPV. U/G STRUCTURES COMMITTEE	DATE	DESIGNED BY	CO / RL
NOTE:	LOCATION OF UNDERGROUND STRUCTURES AS SHOWN ARE BASED ON THE BEST INFORMATION AVAILABLE BUT NO GUARANTEE IS GIVEN THAT ALL EXISTING UTILITIES ARE SHOWN OR THAT THE GIVEN LOCATIONS ARE EXACT. CONFIRMATION OF EXISTENCE AND EXACT LOCATION OF ALL SERVICES MUST BE OBTAINED FROM THE INDIVIDUAL UTILITIES BEFORE PROCEEDING WITH CONSTRUCTION.	DRAWN BY	RL/BGS
B	ISSUED FOR TENDER	15/06/04	CO
A	ISSUED FOR REVIEW		
NO.	REVISIONS	DATE	BY

SCATLIFF+MILLER+MURRAY		LANDSCAPE ARCHITECT'S SEAL	
DESIGNED BY	CO / RL	CHECKED BY	CO
DRAWN BY	RL/BGS	APPROVED BY	
HOR. SCALE:	AS SHOWN	RELEASED FOR CONSTRUCTION:	
VERTICAL:			
DATE	15/06/2004	DATE	

LANDSCAPE ARCHITECT'S SEAL

**Winnipeg** THE CITY OF WINNIPEG  
DEPARTMENT OF PLANNING,  
PROPERTY AND DEVELOPMENT

PROJECT TITLE **RED RIVER COLLEGE  
PRINCESS STREET CAMPUS  
STREETSCAPING**

SHEET 07 OF 07

COMPUTER FILE NAME  
REDRIVER-PLOT.DWG

CITY DRAWING NUMBER  
L7

PLANTING LAYOUT AND DETAILS