
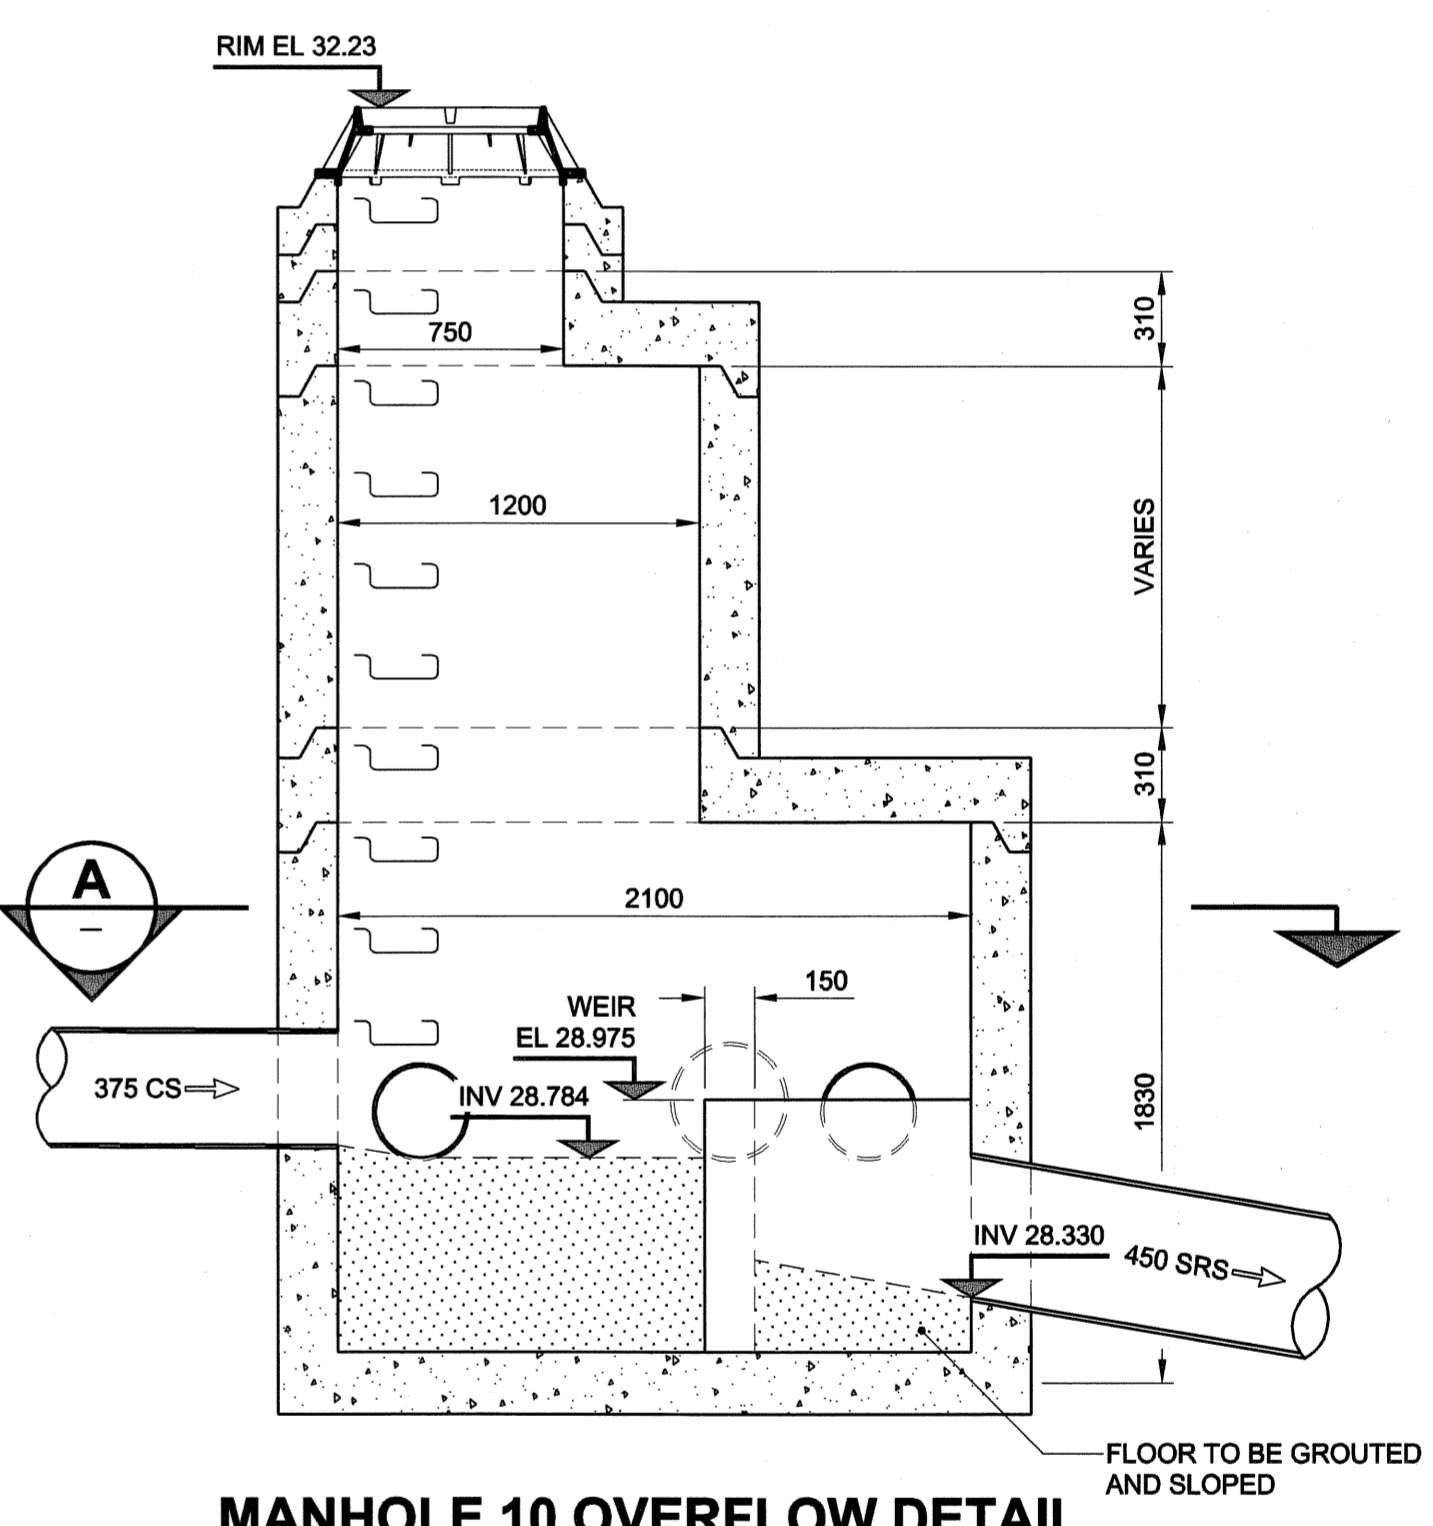
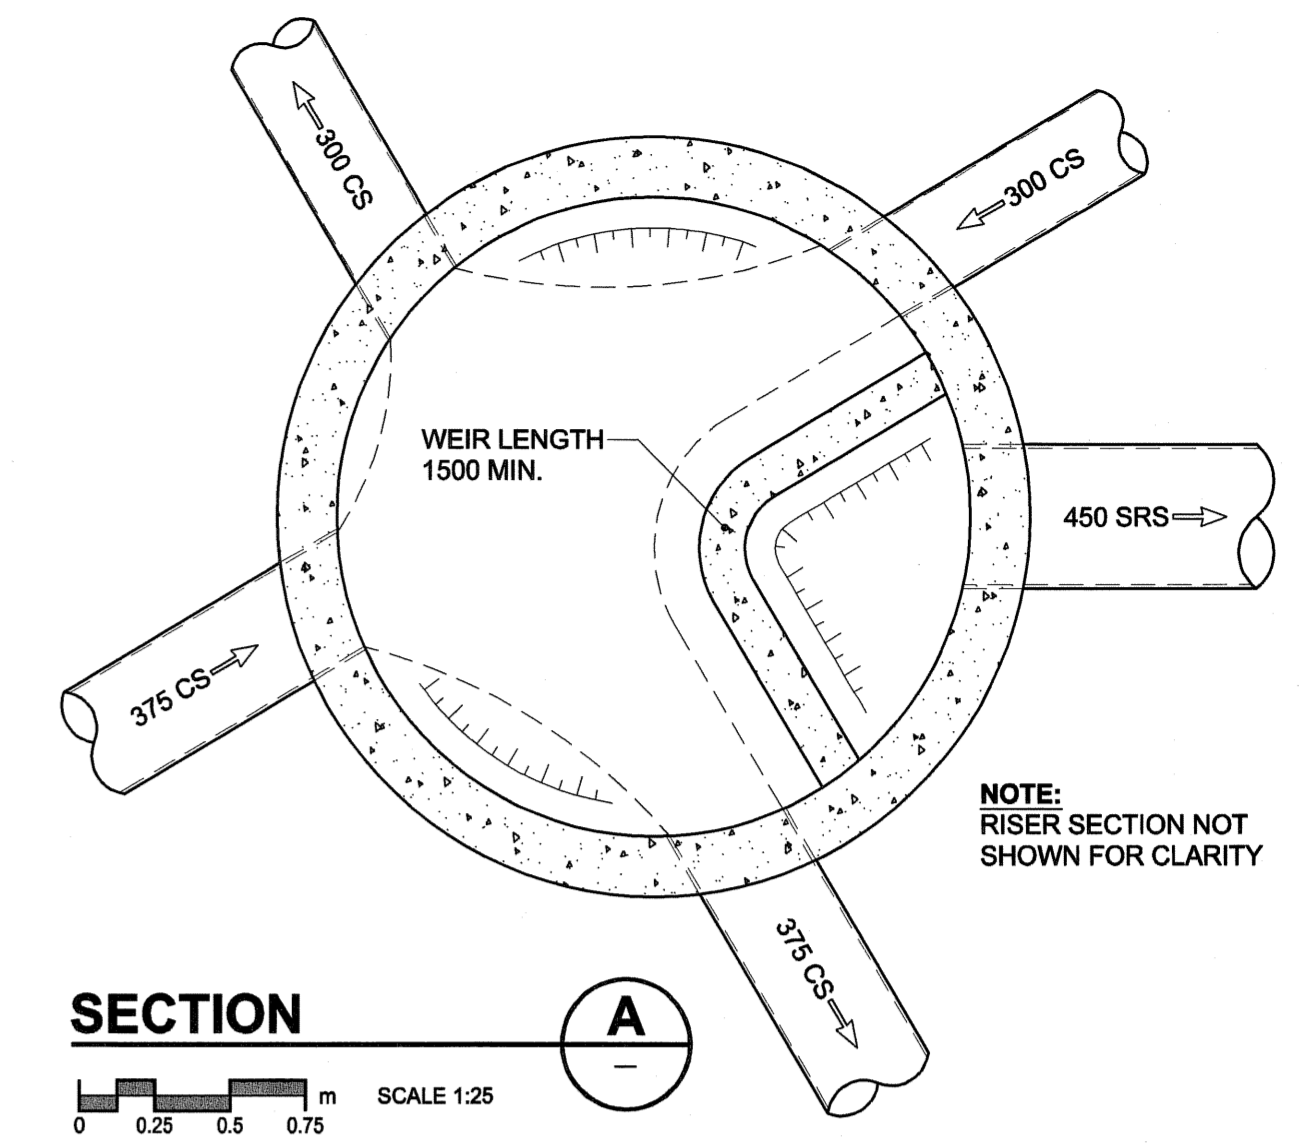


D SIZE 22" x 34" (559mm x 864mm)


PLOT: 05/02/08 4:31:05 PM

UMA FILE NAME: D265-177-01\_01-C-1002\_RX.dwg Saved By: aleippl

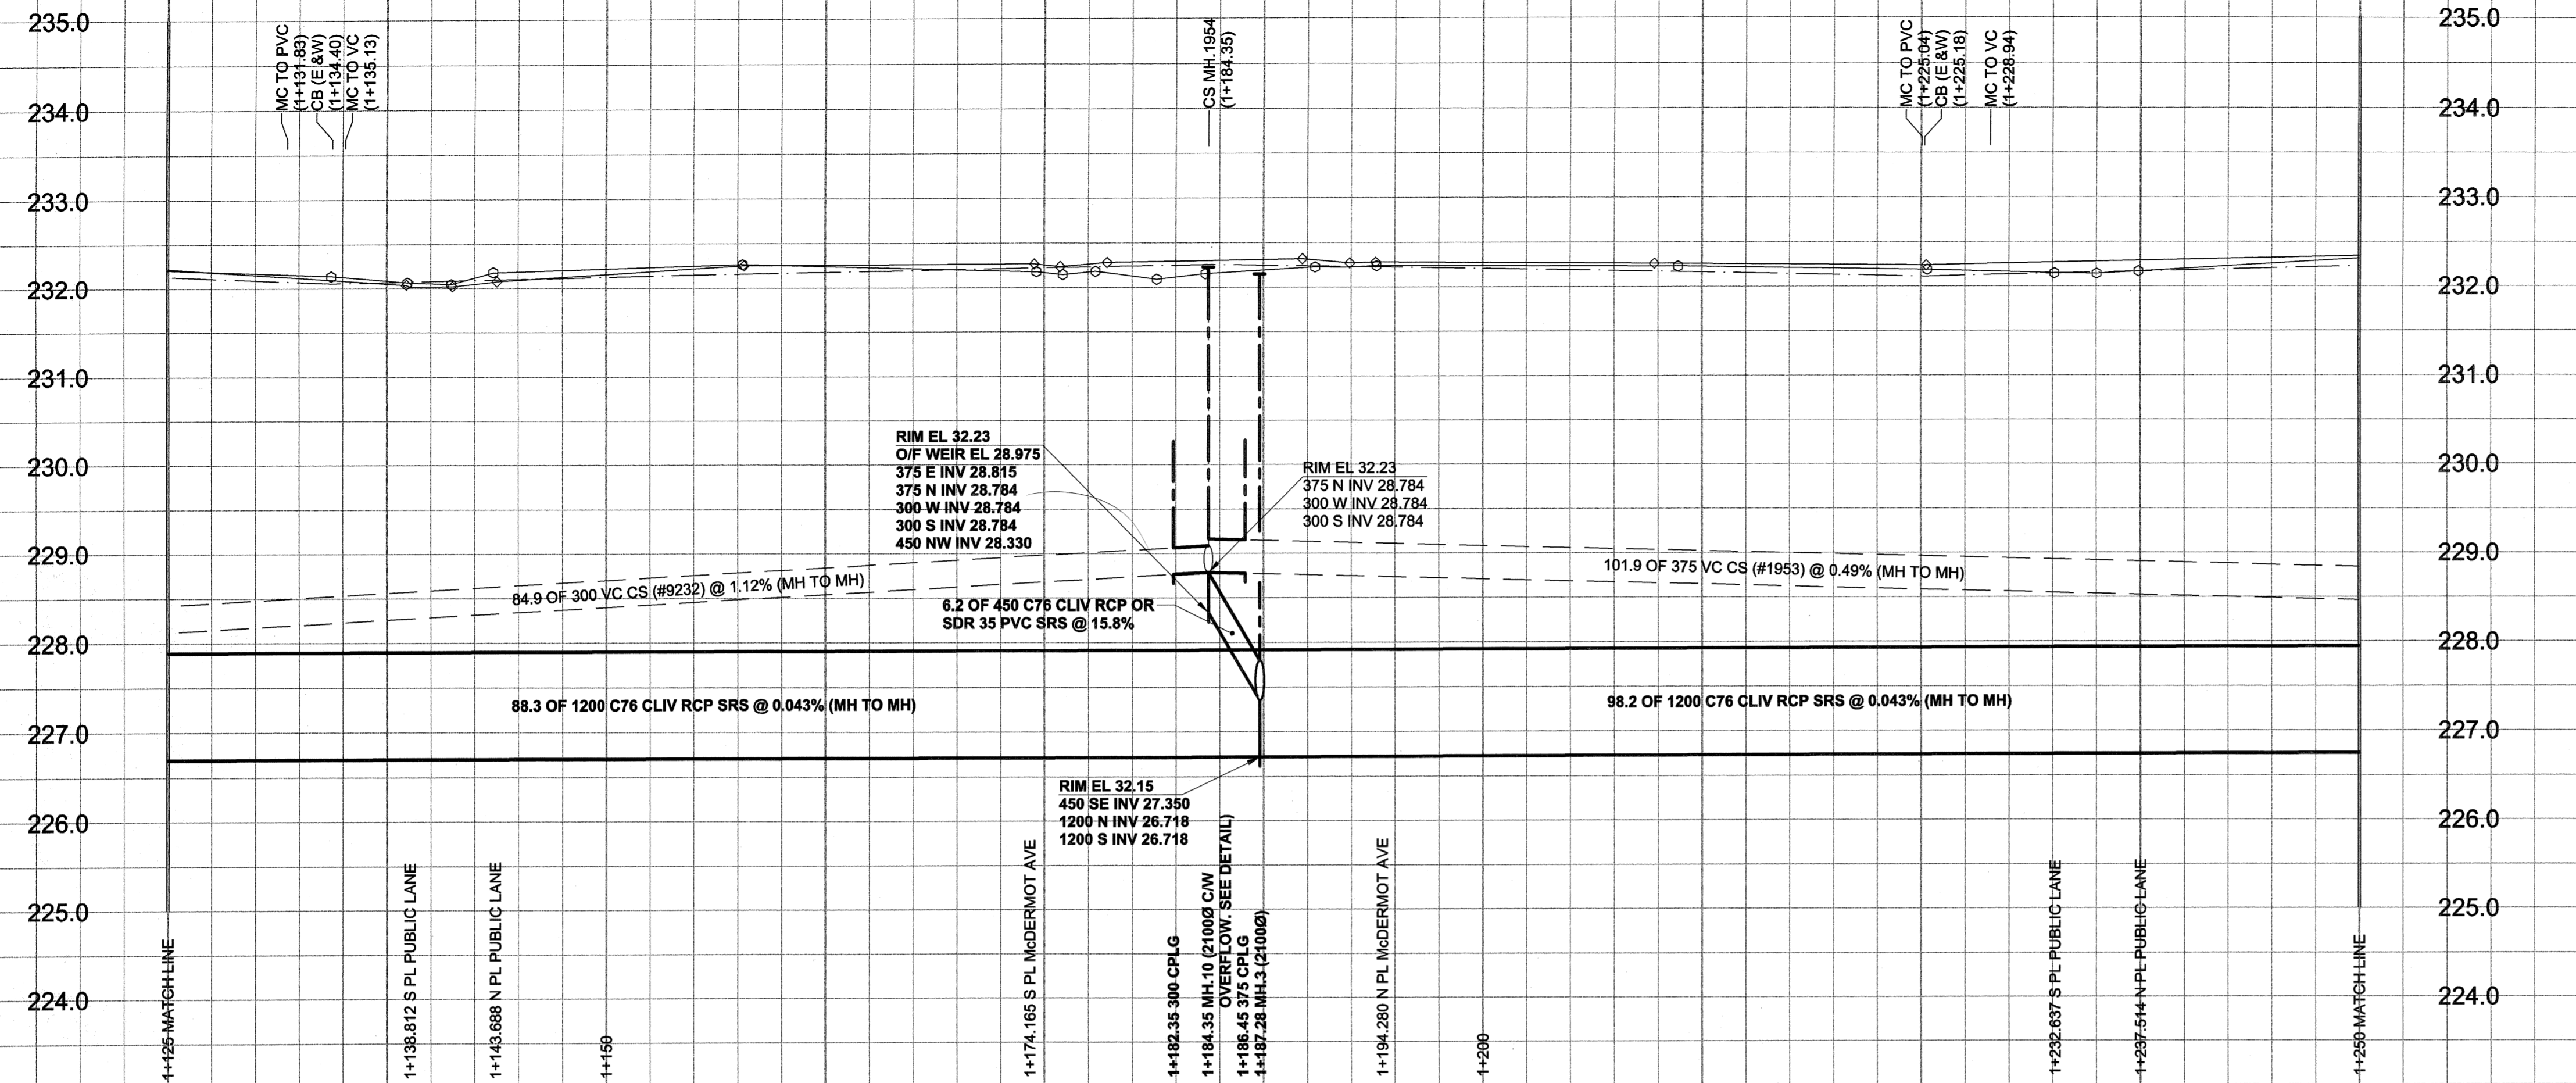

CHAINAGE ALONG E PL

ARLINGTON STREET

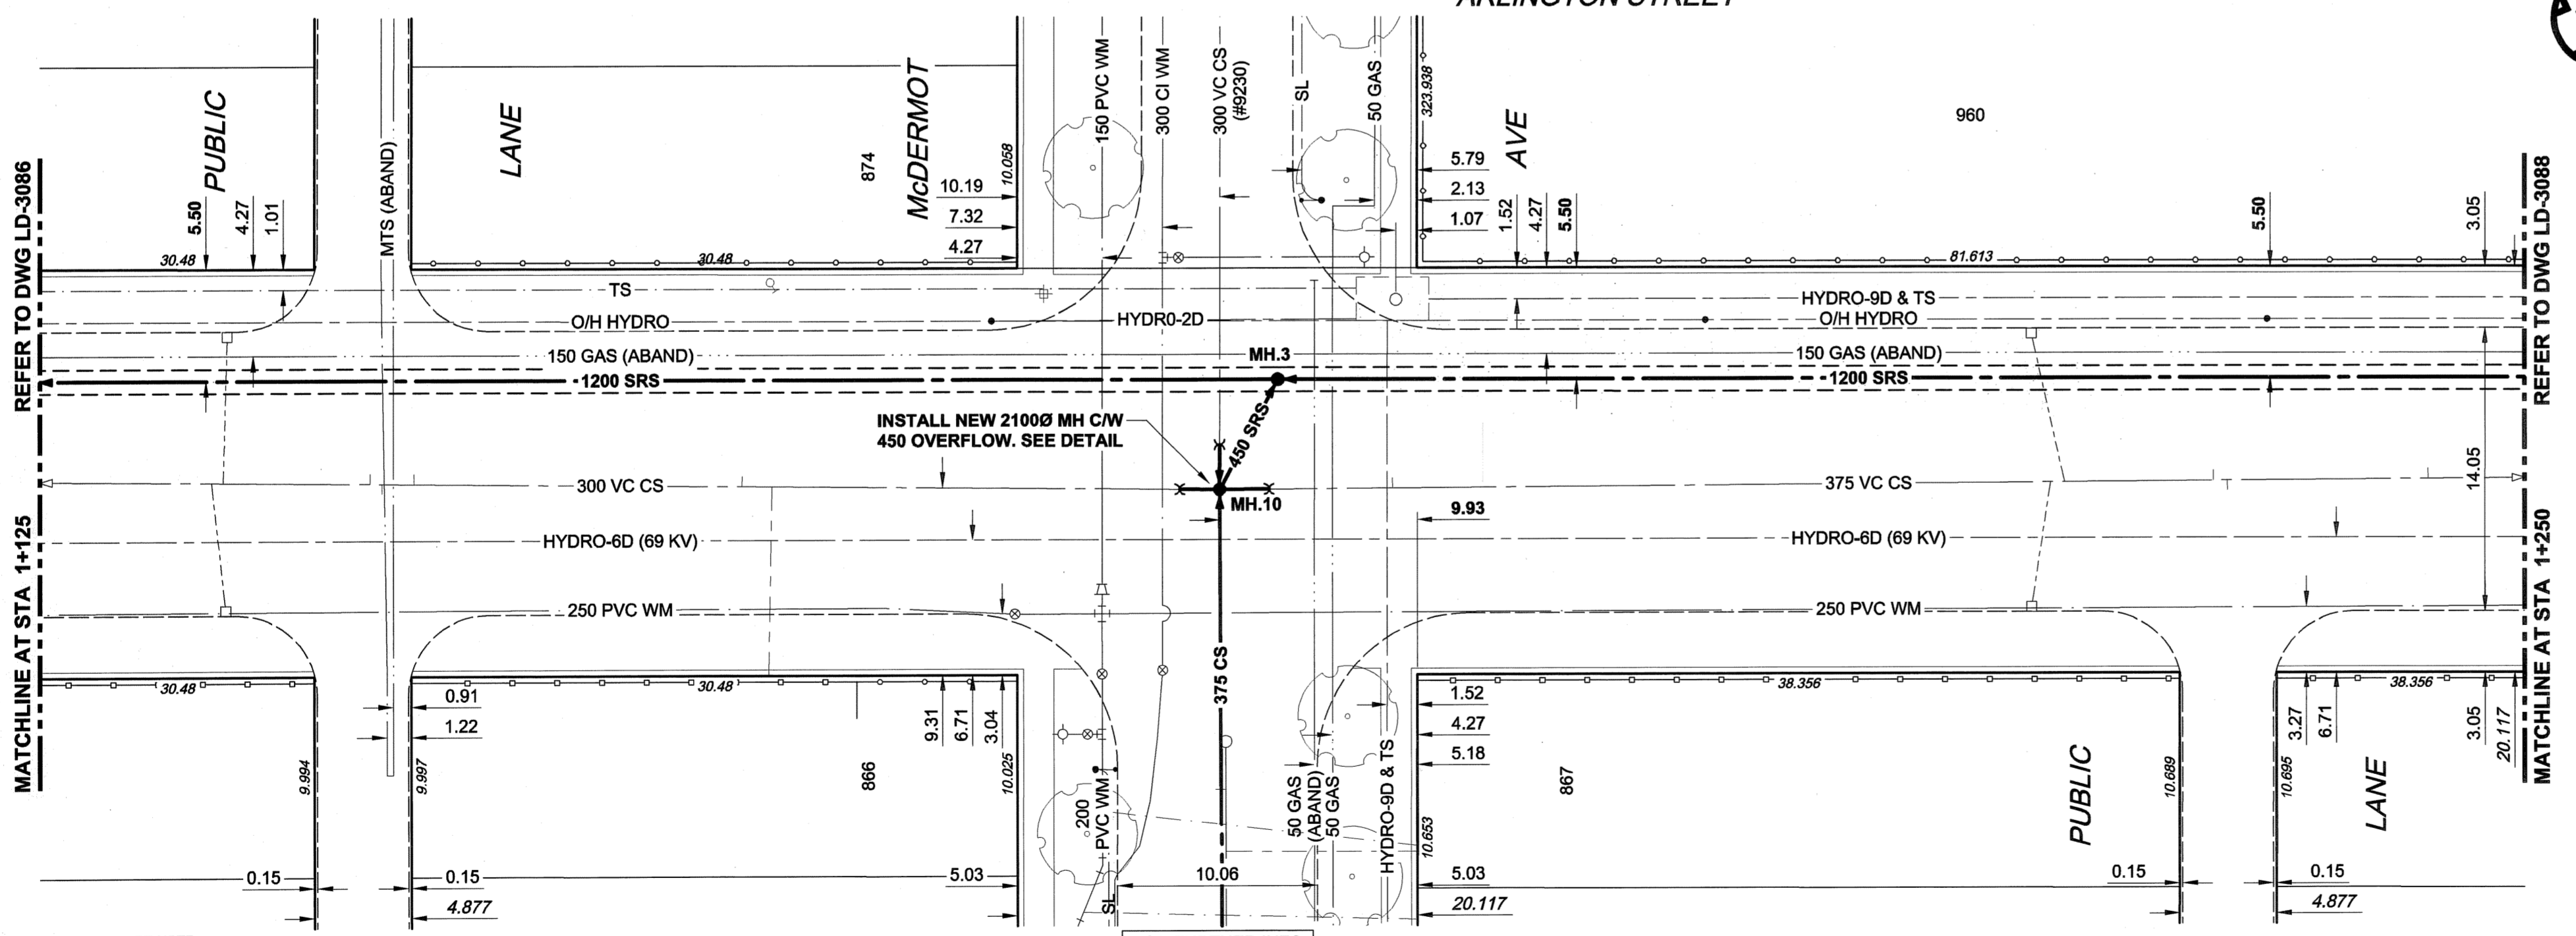

**WARNING**  
IF POWER EQUIPMENT OR EXPLOSIVES ARE TO BE USED FOR EXCAVATION ON THIS PROJECT, THE CONTRACTOR MUST:  
1) NOTIFY THE GAS COMPANY OF THE PROPOSED LOCATION OF EXCAVATION.  
2) TAKE PRECAUTION TO AVOID DAMAGE TO GAS COMPANY INSTALLATIONS.  
SEE PROVINCIAL REGULATION 140/92 FOR DETAILS

EXISTING	LEGEND - PLAN	NEW	EXISTING	LEGEND - PLAN	NEW	EXISTING	LEGEND - PROFILE	NEW
150 mm WM	WATERMAIN	150 mm WM	CURB STOP	150 mm WM	WATERMAIN	150 mm WM	WATERMAIN	150 mm WM
Hydrant	HYDRANT	Reducer	REDUCER	Hydrant	HYDRANT	Reducer	REDUCER	Hydrant
Valve	VALVE	Coupling	COUPLING	Valve	VALVE	Coupling	COUPLING	Valve
300 mm LDS	LAND DRAINAGE SEWER	Anode	ANODE	300 mm LDS	LAND DRAINAGE SEWER	Anode	ANODE	300 mm LDS
250 mm WWS	WASTE WATER SEWER	Hydro	HYDRO	250 mm WWS	WASTE WATER SEWER	Hydro	HYDRO	250 mm WWS
Manhole	MANHOLE	MTS	MTS	Manhole	MANHOLE	MTS	MTS	Manhole
Catch Basin	CATCH BASIN	Gas	GAS	Catch Basin	CATCH BASIN	Gas	GAS	Catch Basin
Curb Inlet	CURB INLET	Testhole	TESTHOLE	Curb Inlet	CURB INLET	Testhole	TESTHOLE	Curb Inlet
Culvert	CULVERT	Lamp Standard	LAMP STANDARD	Culvert	CULVERT	Lamp Standard	LAMP STANDARD	Culvert
Pipe Abandonments	PIPE ABANDONMENTS	Tree	TREE	Pipe Abandonments	PIPE ABANDONMENTS	Tree	TREE	Pipe Abandonments
Survey Bar	SURVEY BAR			Survey Bar	SURVEY BAR			Survey Bar

**LOCATION APPROVED**  
UNDERGROUND STRUCTURES

SUPR. U/G STRUCTURES DATE COMMITTEE

**NOTE:**  
LOCATION OF UNDERGROUND STRUCTURES AS SHOWN ARE BASED ON THE BEST INFORMATION AVAILABLE. BUT NO GUARANTEE IS GIVEN THAT ALL EXISTING UTILITIES ARE SHOWN OR THAT THE GIVEN LOCATIONS ARE EXACT. CONFIRMATION OF EXISTENCE AND EXACT LOCATION OF ALL SERVICES MUST BE OBTAINED FROM THE INDIVIDUAL UTILITIES BEFORE PROCEEDING WITH CONSTRUCTION.

NO.	REVISIONS	DATE	BY
0	ISSUED FOR CONSTRUCTION	05/02/08	ADL
		YYMMDD	

**METRIC**  
WHOLE NUMBERS INDICATE MILLIMETRES  
DECIMALIZED NUMBERS INDICATE METRES

2004 UMA ENGINEERING LTD. ALL RIGHTS RESERVED.

DESIGNED BY: FMI/GEB  
CHECKED BY: [Signature]  
DRAWN BY: ADL  
APPROVED BY: [Signature]  
HOR. SCALE: 1:250  
VERT. SCALE: 1:50  
DATE: 05/02/09

**APECM**  
Certificate of Authorization  
UMA Engineering Ltd.  
No. 256 Expiry: April 30, 2005

PROFESSIONAL'S SEAL  
PROVINCE OF MANITOBA  
REGISTERED PROFESSIONAL ENGINEER  
A. NAGY  
Feb 9, 2005  
CONSULTANT DRAWING NO. 02  
D265-177-01

**THE CITY OF WINNIPEG**  
WATER AND WASTE DEPARTMENT

**ALEXANDER/BANNATYNE**  
COMBINED SEWER RELIEF  
CONTRACT 1A  
ARLINGTON STREET  
17m N OF WINNIPEG AVENUE  
TO 25m S OF BANNATYNE AVENUE

SHEET 2 OF 18  
CITY DRAWING NUMBER  
LD-3087  
REV 0

BID OPPORTUNITY NO. 12-2005