

**FOR CONSTRUCTION NOTES
SEE DRAWING D-8669**

WATER SERVICE INFORMATION

ADDRESS	SIZE(mm) & TYPE (STREET)	SIZE(mm) (PROP)	SHORT & LONG MEASUREMENT	CORP. LOCATION	REMARKS
592 PATRICIA AVE	19		2.43 NSL HSE	0.15 N OF S/C	SERV. OFF KINGS
596 PATRICIA AVE	19		1.86 W/EHL	0.3 W/EHL	
597 PATRICIA AVE	19		3.96 EEL BACK LANE		
597 PATRICIA AVE	19		0.61 NNL SIDEWALK		
600 PATRICIA AVE	19	19	6.70 WEL HSE	3.66 E/WHL	
601 PATRICIA AVE	19		2.28 EWL HSE	0.46 E OF S/C	
602 PATRICIA AVE	19		18.24 OUT FROM HSE		
602 PATRICIA AVE	19		0.92 EWL HSE	1.22 E OF S/C	RENEW W/ 19 COPPER
603 PATRICIA AVE	19		1.83 L OF L	OPP S/C	
604 PATRICIA AVE	19	19	13.71 OUT FROM HSE	14.93 FROM WB	
604 PATRICIA AVE	19	19	2.90 WEL HSE		
605 PATRICIA AVE	19		13.87 OUT FROM HSE		
605 PATRICIA AVE	19		0.30 EEL HSE		
606 PATRICIA AVE	19		14.72 OUT FROM HSE		
606 PATRICIA AVE	19		3.05 WEL HSE	0.81 W OF S/C	
606 PATRICIA AVE	19		10.05 OUT FROM HSE		


WATER SERVICE INFORMATION

ADDRESS	SIZE(mm) & TYPE (STREET)	SIZE(mm) (PROP)	SHORT & LONG MEASUREMENT	CORP. LOCATION	REMARKS
607 PATRICIA AVE	19		0.76 WEL HSE	0.3 E OF S/C	
607 PATRICIA AVE	19		130.24 WML KING		
608 PATRICIA AVE	19		1.37 WEL HSE	1.98 WEL HSE	
608 PATRICIA AVE	19		1.83 WEL HSE	0.91 E OF S/C	
608 PATRICIA AVE	19		6.70 OUT FROM HSE		
610 PATRICIA AVE	19		2.90 WEL HSE	1.83 EEL HSE #609	RENEW W/ 19 COPPER
611 PATRICIA AVE	19		13.56 W OF HYD.	0.46 E OF S/C	
612 PATRICIA AVE	19		1.22 FROM CURB		
612 PATRICIA AVE	19		2.44 EWL HSE	0.15 E OF S/C	
612 PATRICIA AVE	19		10.05 OUT FROM HSE		
613 PATRICIA AVE	19		4.72 WEL HSE	0.15 E OF S/C	
613 PATRICIA AVE	19		10.67 OUT FROM HSE		
614 PATRICIA AVE	19		2.99 EWL HSE	1.19 E OF S/C	
614 PATRICIA AVE	19		11.67 OUT FROM HSE		

WATER SERVICE INFORMATION

ADDRESS	SIZE(mm) & TYPE (STREET)	SIZE(mm) (PROP)	SHORT & LONG MEASUREMENT	CORP. LOCATION	REMARKS
615 PATRICIA AVE	19		2.90 EWL HSE	0.15 E OF S/C	
616 PATRICIA AVE	19		10.67 OUT FROM HSE		
616 PATRICIA AVE	19		3.20 EWL HSE	1.35 W OF S/C	
617 PATRICIA AVE	19	19	11.28 OUT FROM HSE		
617 PATRICIA AVE	19	19	2.74 WEL HSE		
617 PATRICIA AVE	19	19	0.3 OFF R		
619 PATRICIA AVE	19		3.66 WEL HSE	0.91 E OF S/C	
619 PATRICIA AVE	19		7.62 OUT FROM HSE		
620 PATRICIA AVE	19		5.49 WEL HSE	0.30 W OF S/C	
620 PATRICIA AVE	19		12.80 OUT FROM HSE		
621 PATRICIA AVE	19		1.90 WEL HSE	0.08 W OF S/C	
621 PATRICIA AVE	19		10.97 OUT FROM HSE		
622 PATRICIA AVE	19	19	1.80 WEL HSE	3.52 E OF S/C	SERV. RECONN. TO NEW MAIN IN 1987
622 PATRICIA AVE	19	19	18.32 EWL LEACH		
624 PATRICIA AVE	19	19	2.50 WEL HSE	8.78 W OF S/C	SERV. RECONN. TO NEW MAIN IN 1987
624 PATRICIA AVE	19	19	6.72 EWL LEACH		

• SERVICES TO BE RENEWED TO R. ALL OTHERS TO BE RECONNECTED

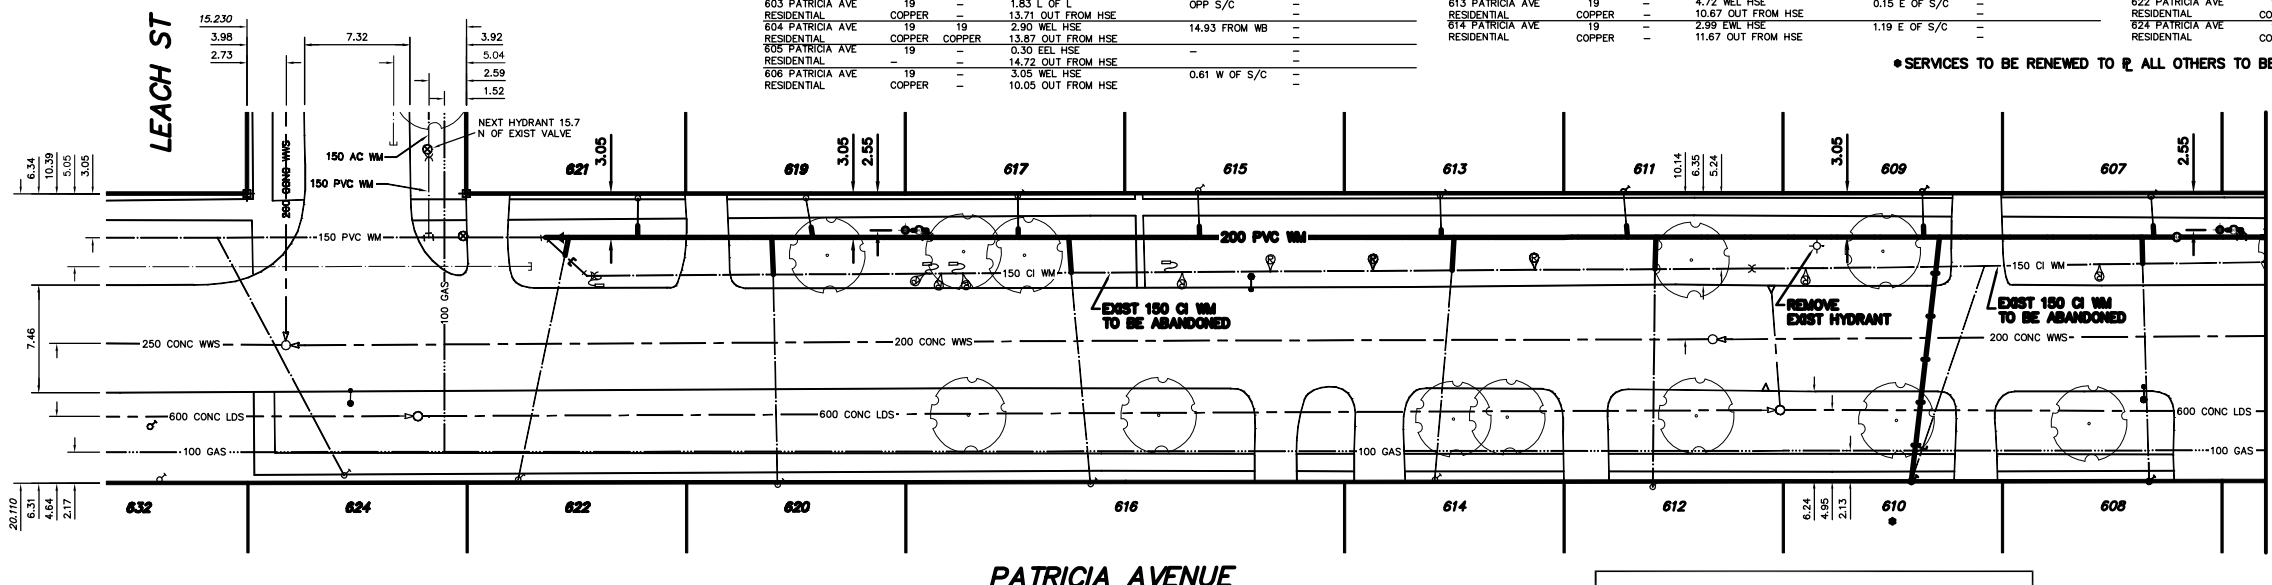

METRIC
WHOLE NUMBERS INDICATE MILLIMETRES
DECIMAL NUMBERS INDICATE METRES

NOTE: ALL VALVES TO BE INSTALLED CLOCKWISE TO CLOSE

WARNING
IF POWER EQUIPMENT OR EXPLOSIVES ARE TO BE USED FOR EXCAVATION ON THIS PROJECT THE CONTRACTOR MUST:
1) NOTIFY THE GAS COMPANY OF THE PROPOSED LOCATION OF EXCAVATION.
2) TAKE PRECAUTION TO AVOID DAMAGE TO GAS COMPANY INSTALLATIONS.
SEE PROVINCIAL REGULATION 210/72 FOR DETAILS

NOTE: CHAINAGES SHOWN ARE ALONG N. R. OF PATRICIA AVE.



EXISTING	LEGEND-PLAN	PROPOSED	EXISTING	LEGEND-PLAN	PROPOSED	EXISTING	LEGEND-PROFILE	PROPOSED
200 WM	WATERMAIN	200 WM	SL, HYDRO	50 GAS	50 GAS	150 WM	WATERMAIN	150 WM
HYDRANT	HYDRANT	HYDRANT	MTS	GAS	300 LDS	LAND DRAINAGE SEWER	HYDRANT	300 LDS
VALVE	VALVE	VALVE	TRAFFIC SIGNALS	SURVEY BAR	250 WWS	WASTEWATER SEWER	VALVE	250 WWS
525 LDS	LAND DRAINAGE SEWER	525 LDS	GAS	FENCE	200 WWS	WASTEWATER SEWER	50 GAS	50 GAS
375 WWS	WASTEWATER SEWER	375 WWS	SURVEY BAR	POLE - HYDRO, MTS	200 WWS	WASTEWATER SEWER	300 LDS	300 LDS
MANHOLE	MANHOLE	MANHOLE	FENCE	CURB STOP	200 WWS	WASTEWATER SEWER	250 WWS	250 WWS
CATCH BASIN	CATCH BASIN	CATCH BASIN	POLE - HYDRO, MTS	GUY ANCHOR	200 WWS	WASTEWATER SEWER	200 WWS	200 WWS
CURB INLET	CURB INLET	CURB INLET	CURB STOP	LIGHT STANDARD	200 WWS	WASTEWATER SEWER	200 WWS	200 WWS
REDUCER	REDUCER	REDUCER	GUY ANCHOR	TREE	200 WWS	WASTEWATER SEWER	200 WWS	200 WWS
COUPLING	COUPLING	COUPLING	LIGHT STANDARD		200 WWS	WASTEWATER SEWER	200 WWS	200 WWS
ANODE	ANODE	ANODE	TREE		200 WWS	WASTEWATER SEWER	200 WWS	200 WWS
LEGEND-PLAN	LEGEND-PLAN	PROPOSED	LEGEND-PLAN	PROPOSED	LEGEND-PROFILE	LEGEND-PROFILE	PROPOSED	PROPOSED

LOCATION APPROVED UNDERGROUND STRUCTURES	DATE
SUPV. U/G STRUCTURES COMMITTEE	
NOTE: LOCATION OF UNDERGROUND STRUCTURES AS SHOWN ARE BASED ON THE BEST INFORMATION AVAILABLE BUT NO GUARANTEE IS GIVEN THAT ALL EXISTING UTILITIES ARE SHOWN OR THAT THE GIVEN LOCATIONS ARE EXACT. CONFIRMATION OF EXISTENCE AND EXACT LOCATION OF ALL SERVICES MUST BE OBTAINED FROM THE INDIVIDUAL UTILITIES BEFORE PROCEEDING WITH CONSTRUCTION.	

B.M. ELEV.	FIELD BOOK #
POSTED TO LRIS	
DESIGNED BY: SC	CHECKED BY: KZ
DRAWN BY: CJH	APPROVED BY: KZ
HOR. SCALE: 1:250	RELEASED FOR CONSTRUCTION
VERTICAL: 1:50	DATE: 2005 03 18
NO. REVISIONS	DATE BY

ENGINEER'S SEAL
ORIGINAL SIGNED BY K.R. ZUREK 05/03/18

THE CITY OF WINNIPEG WATER AND WASTE DEPARTMENT
2005 WATERMAIN RENEWALS
PATRICIA AVENUE
LEACH STREET TO 150 m E OF E. R. LEACH STREET

SHEET 7 OF 18
CITY DRAWING NUMBER
D-8668