


NOTE: CHAINAGES SHOWN ARE ALONG E. R. OF WAVERLEY ST

- CONSTRUCTION NOTES**
1. EXPOSE EXISTING WATERMAIN & CONFIRM INVERTS PRIOR TO CONSTRUCTION.
  2. LOCATION OF ALL SERVICES TO BE CONFIRMED IN THE FIELD.
  3. INSTALL WATERMAIN BY TRENCHLESS METHODS.
  4. TRENCHES AND EXCAVATIONS WITHIN 1 METRE OF A PAVED AREA INCLUDING SIDEWALKS SHALL BE CLASS 3 BACKFILL.
  5. ALL MATERIALS SHALL CONFORM TO THE CITY OF WINNIPEG STANDARD CONSTRUCTION SPECIFICATIONS.
  6. MINIMUM COVER TO TOP OF WATERMAIN SHALL BE 2.4 m.
  7. REPLACE ALL EXISTING LEAD SERVICES FROM PROPOSED WATERMAIN TO R.
  8. NOTIFY ALL AFFECTED RESIDENTS AND BUSINESSES 24 HOURS IN ADVANCE OF ANY WATER SHUTDOWNS OR DISRUPTION OF SERVICE.

**WAVERLEY STREET**

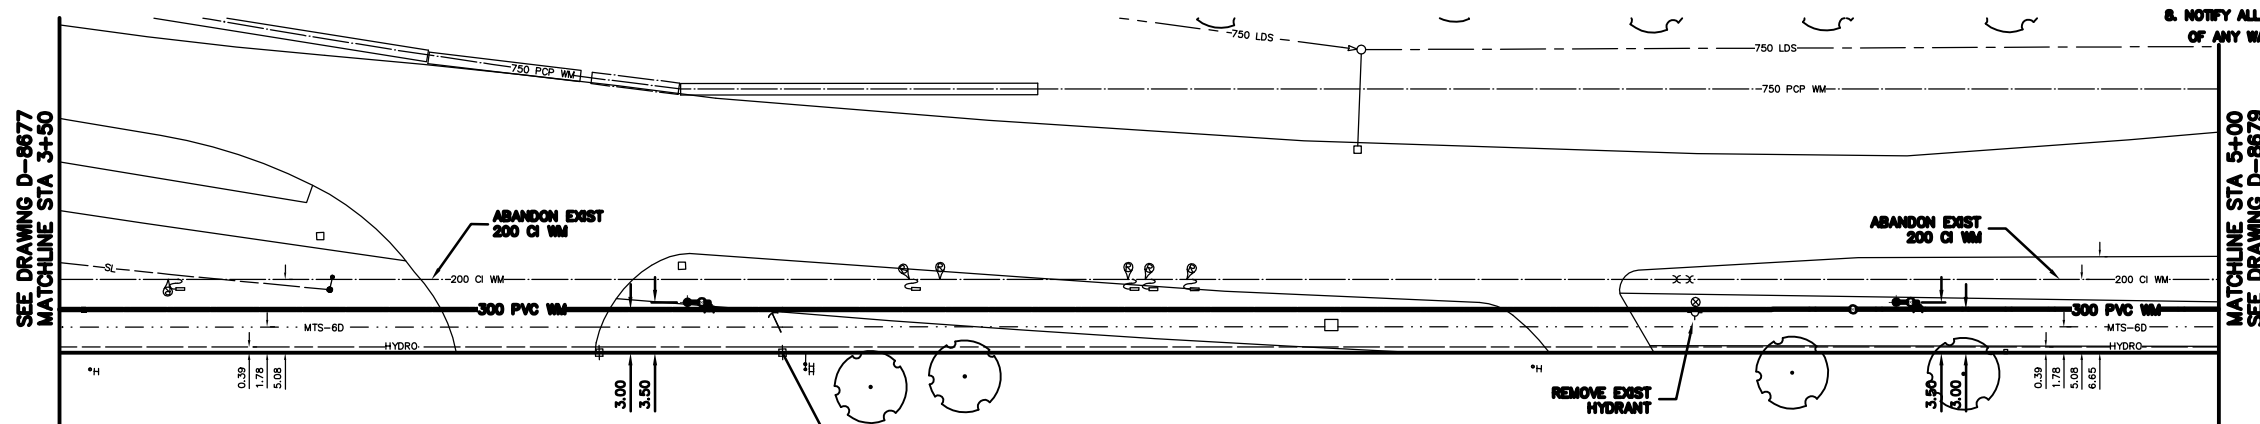

**WATER SERVICE INFORMATION**

ADDRESS	SIZE (mm) & TYPE (STREET)	SIZE (mm) & TYPE (PROP)	SHORT & LONG MEASUREMENT	CORP. LOCATION	REMARKS
1100 WAVERLEY ST INDUSTRIAL	38 COPPER	--	18.29 NSL BLDG	--	VALVE BOX RENEWED ON 96/12/23
1090 WAVERLEY ST COMMERCIAL	20 COPPER	20 COPPER	33.83 FROM HYD @ #1080	--	--

• SERVICES TO BE RENEWED TO R. ALL OTHERS TO BE RECONNECTED


**METRIC**

WHOLE NUMBERS INDICATE MILLIMETRES  
DECIMALIZED NUMBERS INDICATE METRES

NOTE: ALL VALVES TO BE INSTALLED COUNTERCLOCKWISE TO CLOSE

**WARNING**

IF POWER EQUIPMENT OR EXPLOSIVES ARE TO BE USED FOR EXCAVATION ON THIS PROJECT THE CONTRACTOR MUST:  
1) NOTIFY THE GAS COMPANY OF THE PROPOSED LOCATION OF EXCAVATION.  
2) TAKE PRECAUTION TO AVOID DAMAGE TO GAS COMPANY INSTALLATIONS.  
SEE PROVINCIAL REGULATION 210/72 FOR DETAILS

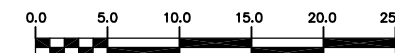

EXISTING	LEGEND-PLAN	PROPOSED	EXISTING	LEGEND-PLAN	PROPOSED	EXISTING	LEGEND-PROFILE	PROPOSED
	WATERMAIN			SL, HYDRO			WATERMAIN	
	LAND DRAINAGE SEWER			GAS			HYDRANT	
	WASTEWATER SEWER			GAS			VALVE	
	MANHOLE			SURVEY BAR			PROFILE	
	CATCH BASIN			POLE - HYDRO, MTS			GROUND ABOVE PIPE	
	CURB INLET			CURB STOP				
	REDUCER			GUY ANCHOR				
	COUPLING			LIGHT STANDARD				
	ANODE			TREE				
	LEGEND-PLAN			LEGEND-PLAN			LEGEND-PROFILE	

LOCATION APPROVED UNDERGROUND STRUCTURES

NO.	REVISIONS	DATE	BY

CITY OF WINNIPEG  
WATER AND WASTE  
ENGINEERING DIVISION

DESIGNED BY: SC  
CHECKED BY: KZ  
DRAWN BY: CJH  
APPROVED BY: KZ  
HOR. SCALE: 1:250  
VERTICAL: 1:50

DATE: 2005 03 18

ORIGINAL SIGNED  
BY K.R. ZUREK  
05/03/18

**THE CITY OF WINNIPEG**  
WATER AND WASTE DEPARTMENT

2005 WATERMAIN RENEWALS

**WAVERLEY STREET**  
250 m S OF S R SEEL AVENUE TO  
100 m S OF S R SEEL AVENUE

SHEET 17 OF 18  
CITY DRAWING NUMBER  
D-8678

FILENAME: D-8678\_D-8679.dwg  
PLOT DATE: 2005 03 21