




1 Deciduous Tree in Playground Stone
A-L3 scale 1:30

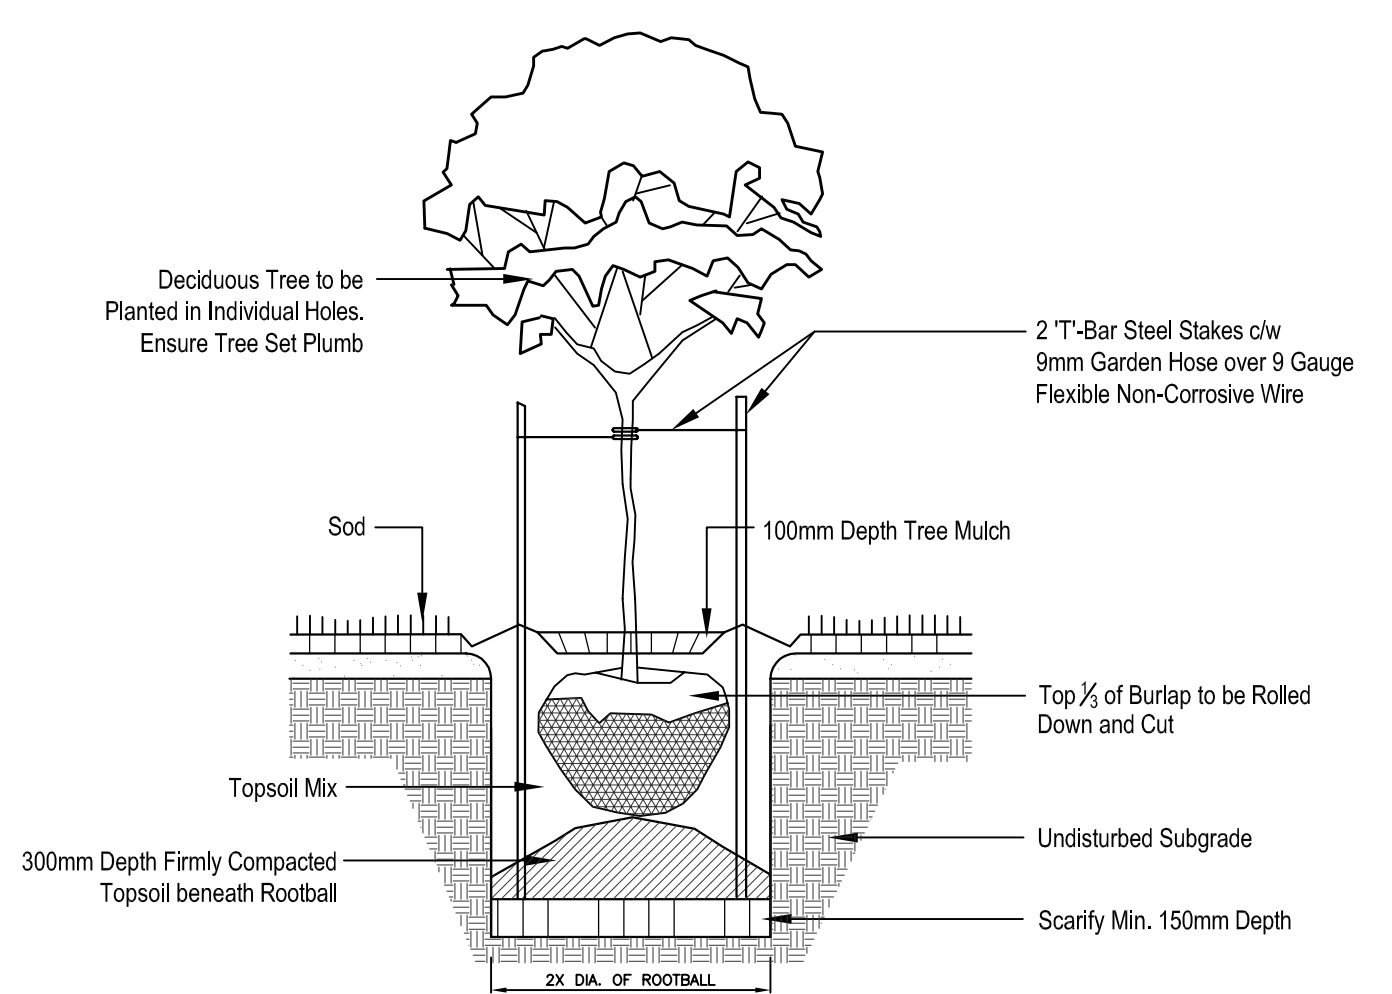


2 Deciduous Tree in Grass
A-L3 scale 1:30

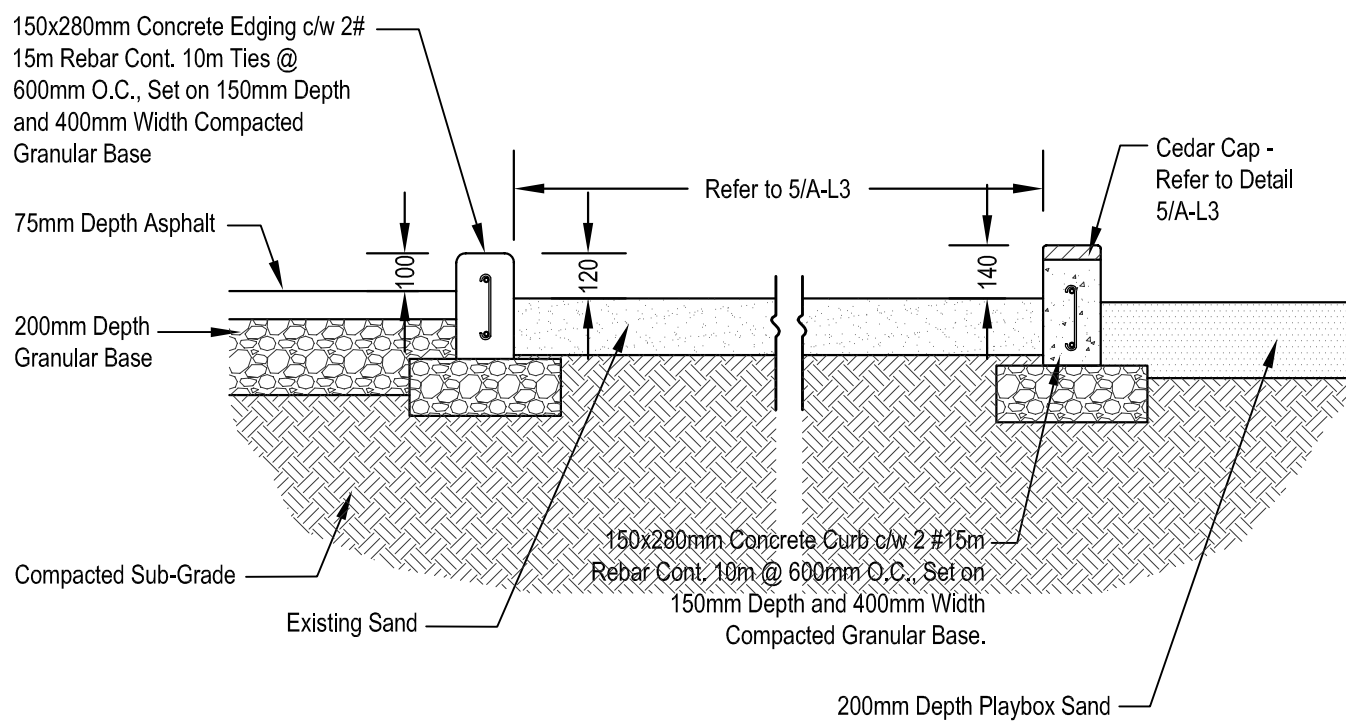


3 Section - Asphalt Path, Concrete Curb & Sandbox
A-L3 scale 1:20

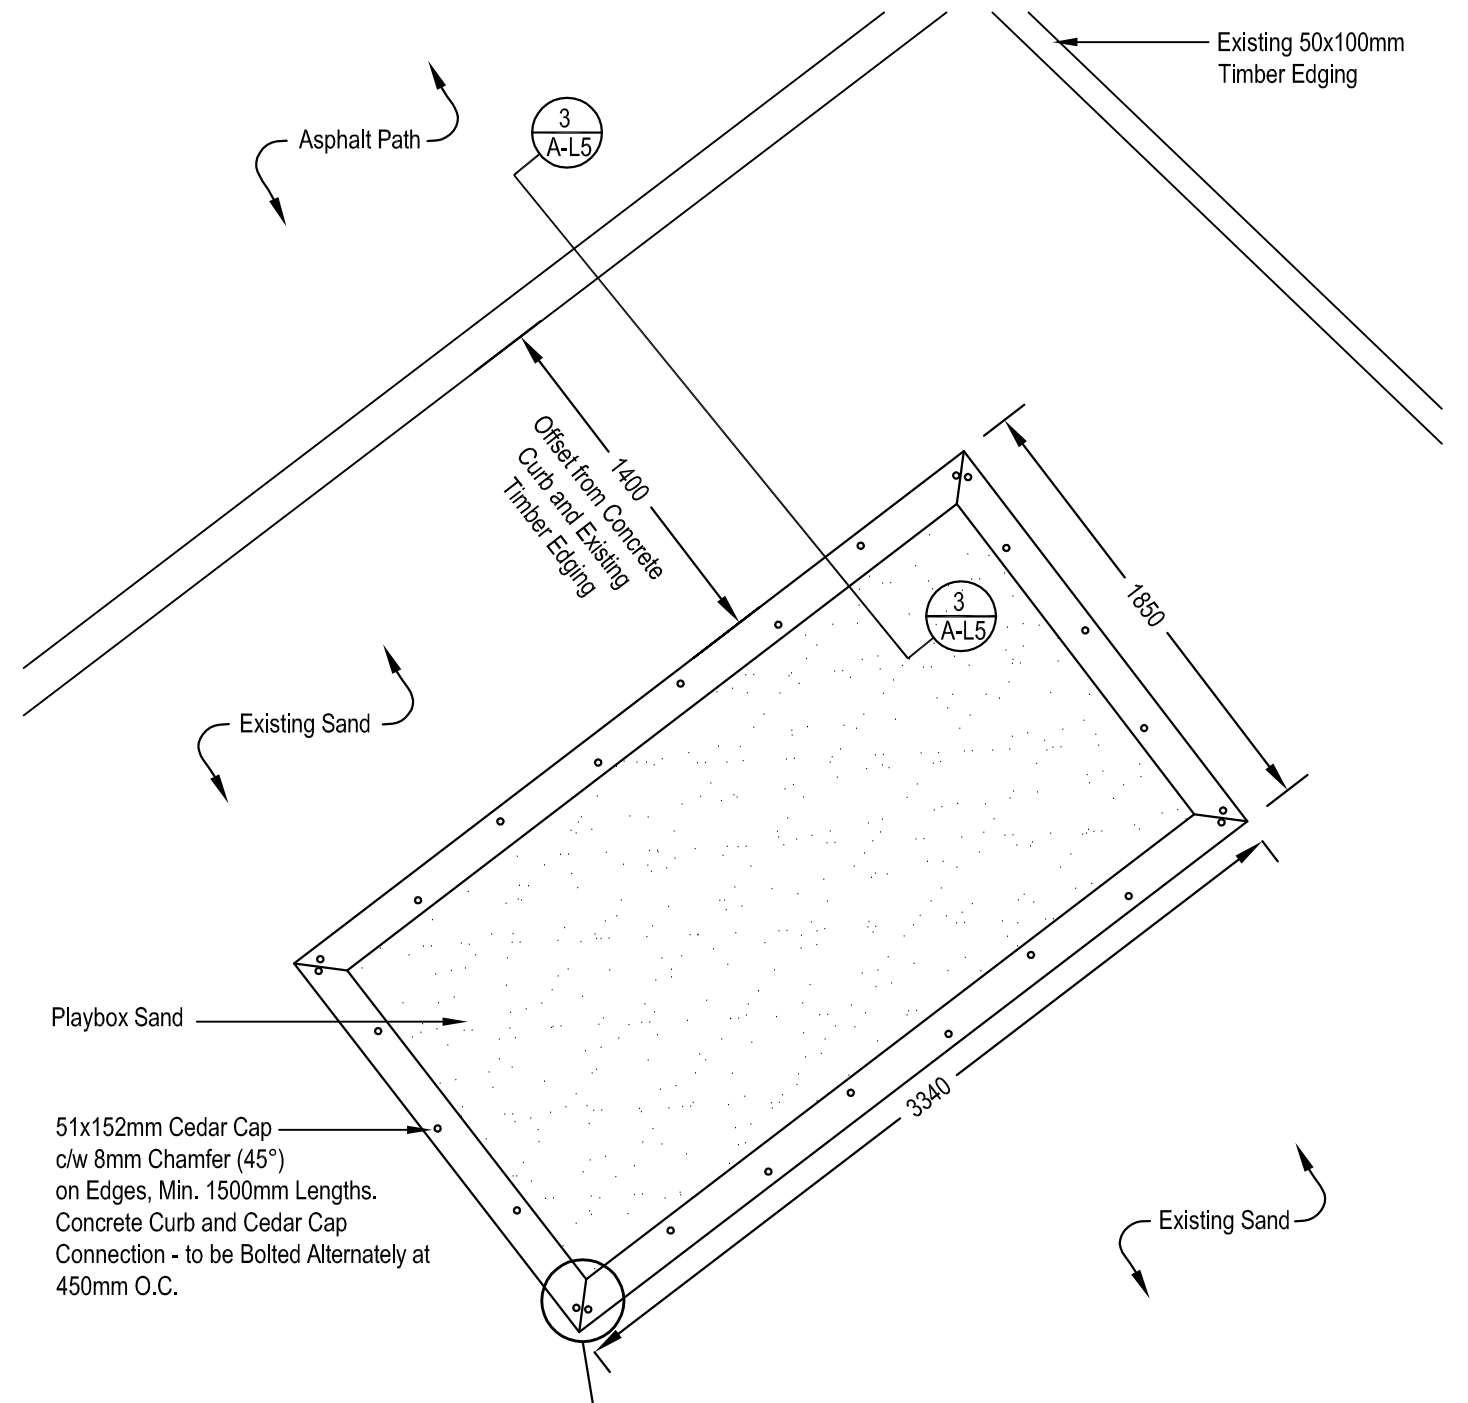


5 Sandbox Layout
A-L3 scale 1:30

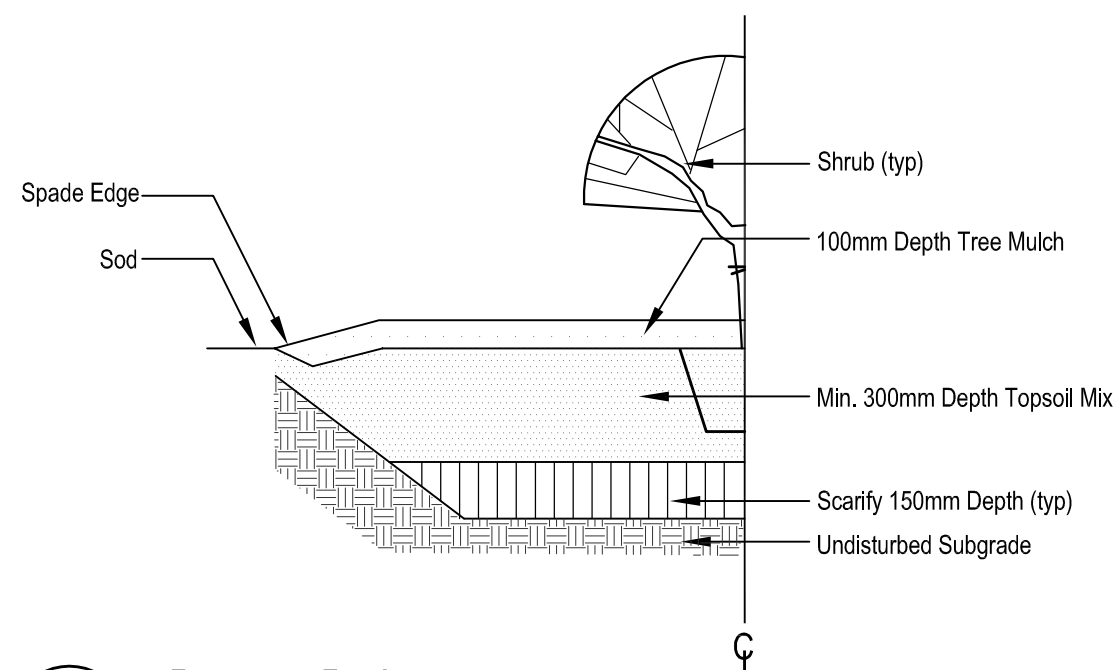

4 Planting Bed
A-L3 scale 1:20

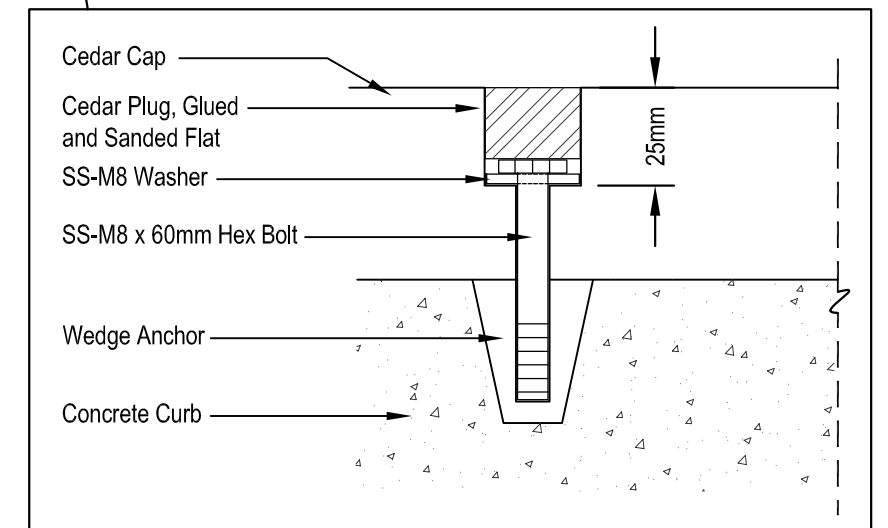


NO.	D / M / Y	DESCRIPTION	BY
A	18/03/05	ISSUED FOR TENDER	DKM
REVISIONS / ISSUE			



 CLIENT: CITY OF WINNIPEG
 PLANNING, PROPERTY and DEVELOPMENT

PROJECT: CLIFTON COMMUNITY CENTRE
 PLAYGROUND RENOVATION
 TENDER NUMBER: 138-2005
 DWG. DESCRIPTION: DETAILS

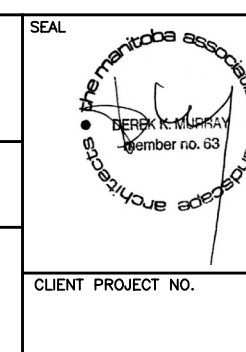SEAL: 

 DESIGNED BY: AH/CA
 CHECKED BY: DKM
 APPROVED: DKM
 SCALE: as noted
 DATE: MARCH 18, 2005
 SMM DWG. NO.: 415
 CLIENT PROJECT NO.:
 REV: 0