



# THE CITY OF WINNIPEG


PUBLIC WORKS DEPARTMENT

ENGINEERING DIVISION

## UNIVERSITY CRESCENT (NORTH BOUND)

MARKHAM ROAD TO PEMBINA HIGHWAY CONCRETE REPAIRS  
AND ASPHALT RESURFACING


BID OPP. NO. 155-2005

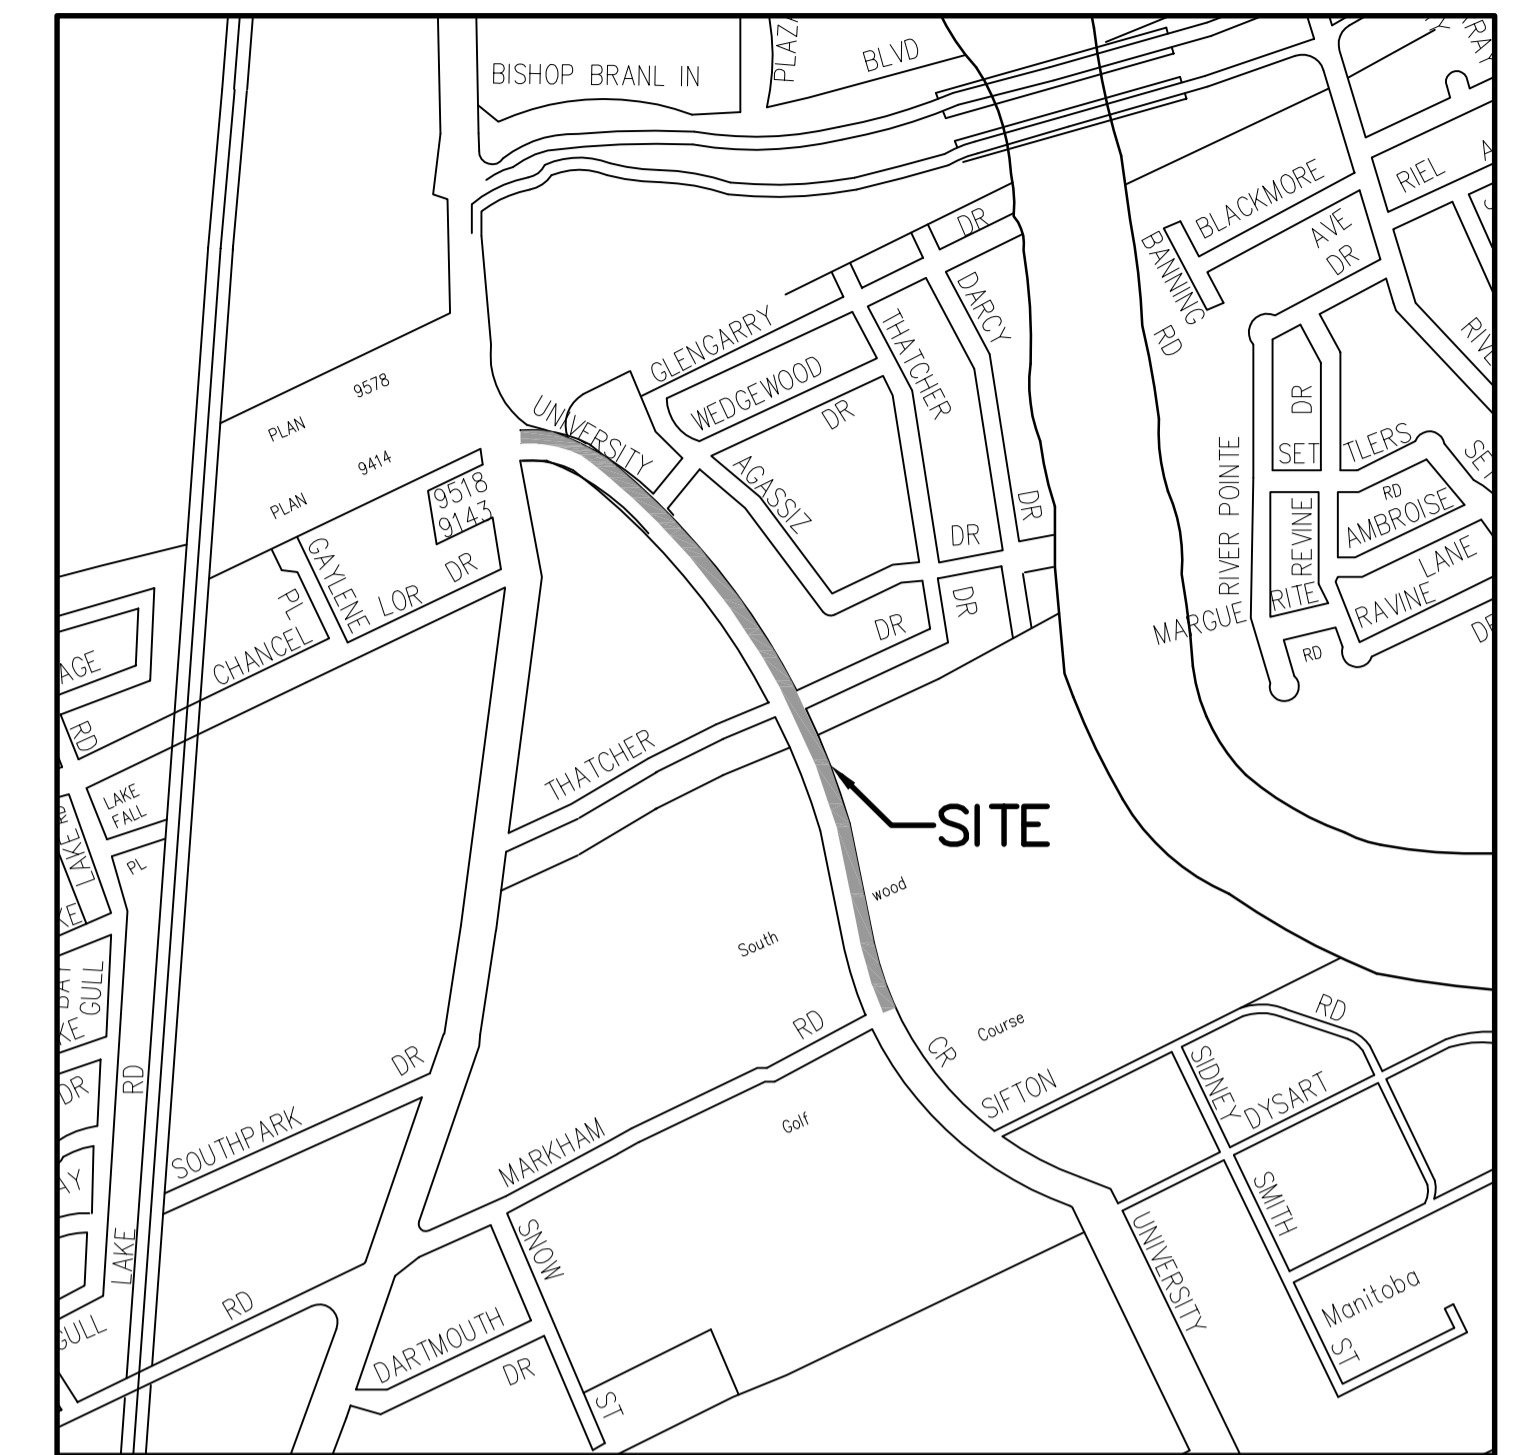

LOCATION PLAN

### DRAWING INDEX

TITLE	CITY OF WINNIPEG DRAWING No.	EARTH TECH DRAWING No.
COVER SHEET	P-3260-01	CT05
PLAN-PROFILE MARKHAM ROAD TO STA. 3+40	P-3260-02	CT06
PLAN-PROFILE STA. 3+40 TO STA. 6+00	P-3260-03	CT07
PLAN-PROFILE STA. 6+00 TO 8+50	P-3260-04	CT08
PLAN-PROFILE STA. 8+50 TO PEMBINA HIGHWAY	P-3260-05	CT09

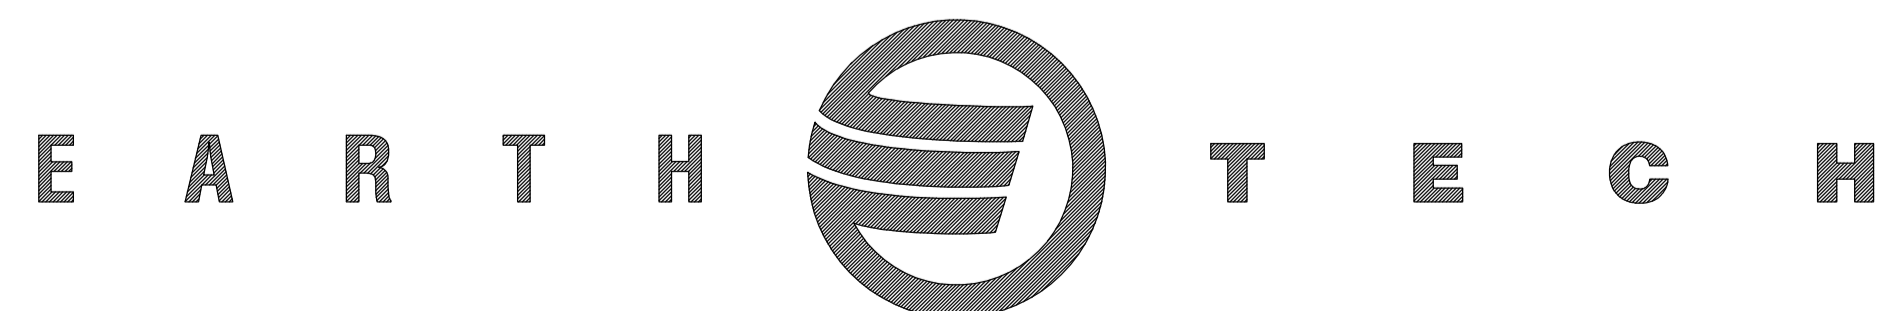

Earth Tech (Canada) Inc. Winnipeg, Manitoba 204.477.5381

RELEASED FOR CONSTRUCTION BY :

ORIGINAL SIGNED BY FWC MAY 30/05  
DATE

FRED W. COREY  
STREETS PROJECT ENGINEER

SET NO. \_\_\_\_\_

CITY OF WINNIPEG DRAWING No. P-3260-01  
EARTH TECH PROJECT No. 81321