


1:100

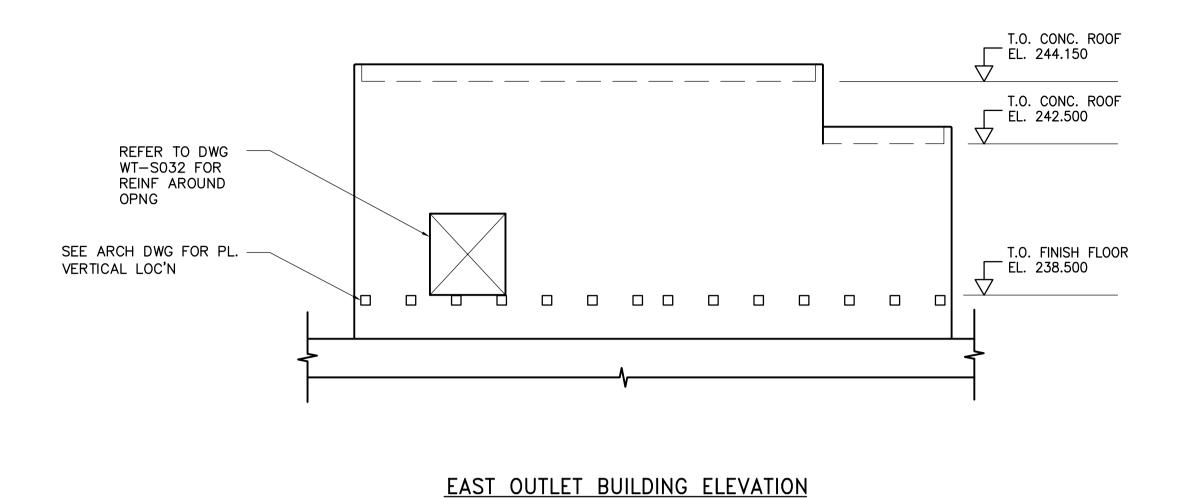

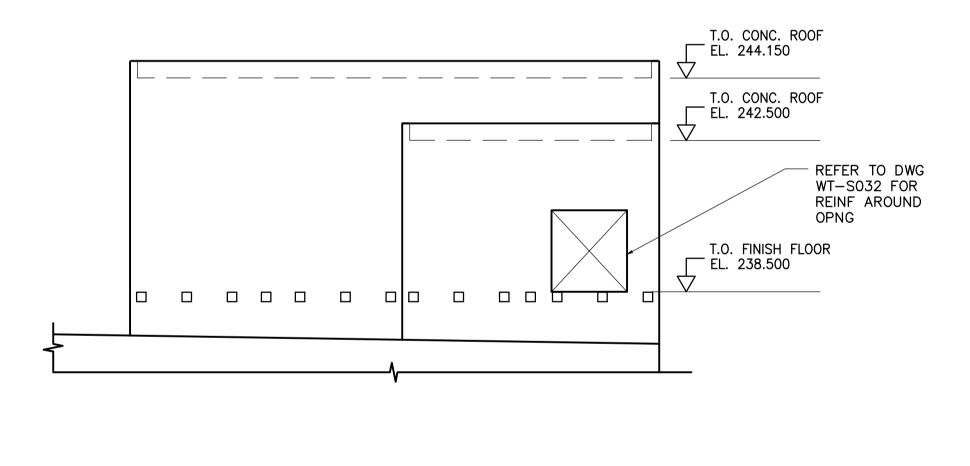

NORTH OUTLET BUILDING ELEVATION

SOUTH OUTLET BUILDING ELEVATION

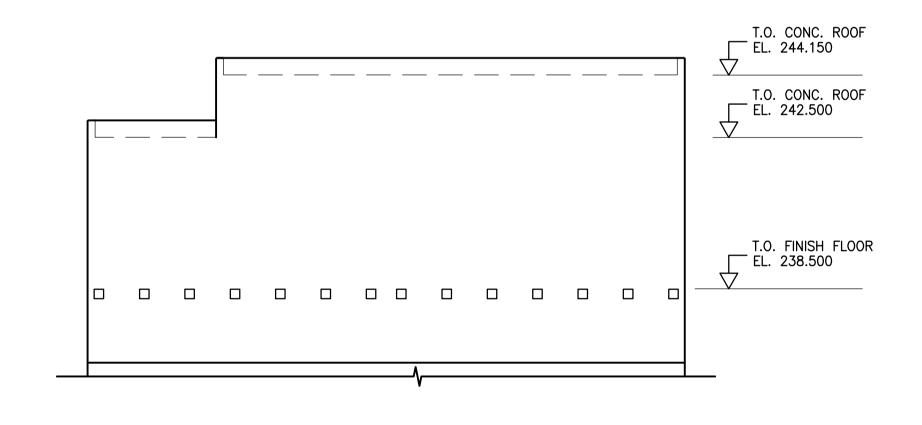

FOR INFORMATION ONLY - NOT IN CONTRACT

1:100

(EXCEPT AS NOTED)

Earth Tech
A Tyco International Ltd. Company B.M. ENGINEER'S SEAL THE CITY OF WINNIPEG CH2MHILL ELEV. WATER AND WASTE DEPARTMENT Certificate of Authorization Winnipeg ENGINEERING DIVISION Frederickson Cooper ORIGINAL SIGNED BY Earth Tech Canada Inc. F.A. KEMP DESIGNED CHECKED CITY FILE NUMBER No. 730 Expiry: April 30, 2005 WATER TREATMENT PLANT DRAWN BY 2005/04/17 CLEARWELL CONSTRUCTION APPROVED SHEET OF HYC, C.T. HOR. SCALE: AS NOTED RELEASED FOR CONSTRUCTION BY: CITY DRAWING NUMBER STRUCTURAL VERTICAL SCALE: CONSULTANT DRAWING NO. OUTLET BUILDING R. SOROKOWSKI 00 ISSUED FOR TENDER 05/04/17 C.T. 1-0601T-A-S0023-001-00D WT-S023 ELEVATIONS NO. REVISIONS DATE | BY | DATE 2005/03/22 2005-04-17

WEST OUTLET BUILDING ELEVATION

1:100