




1 DETAIL
WT-S007 1:25

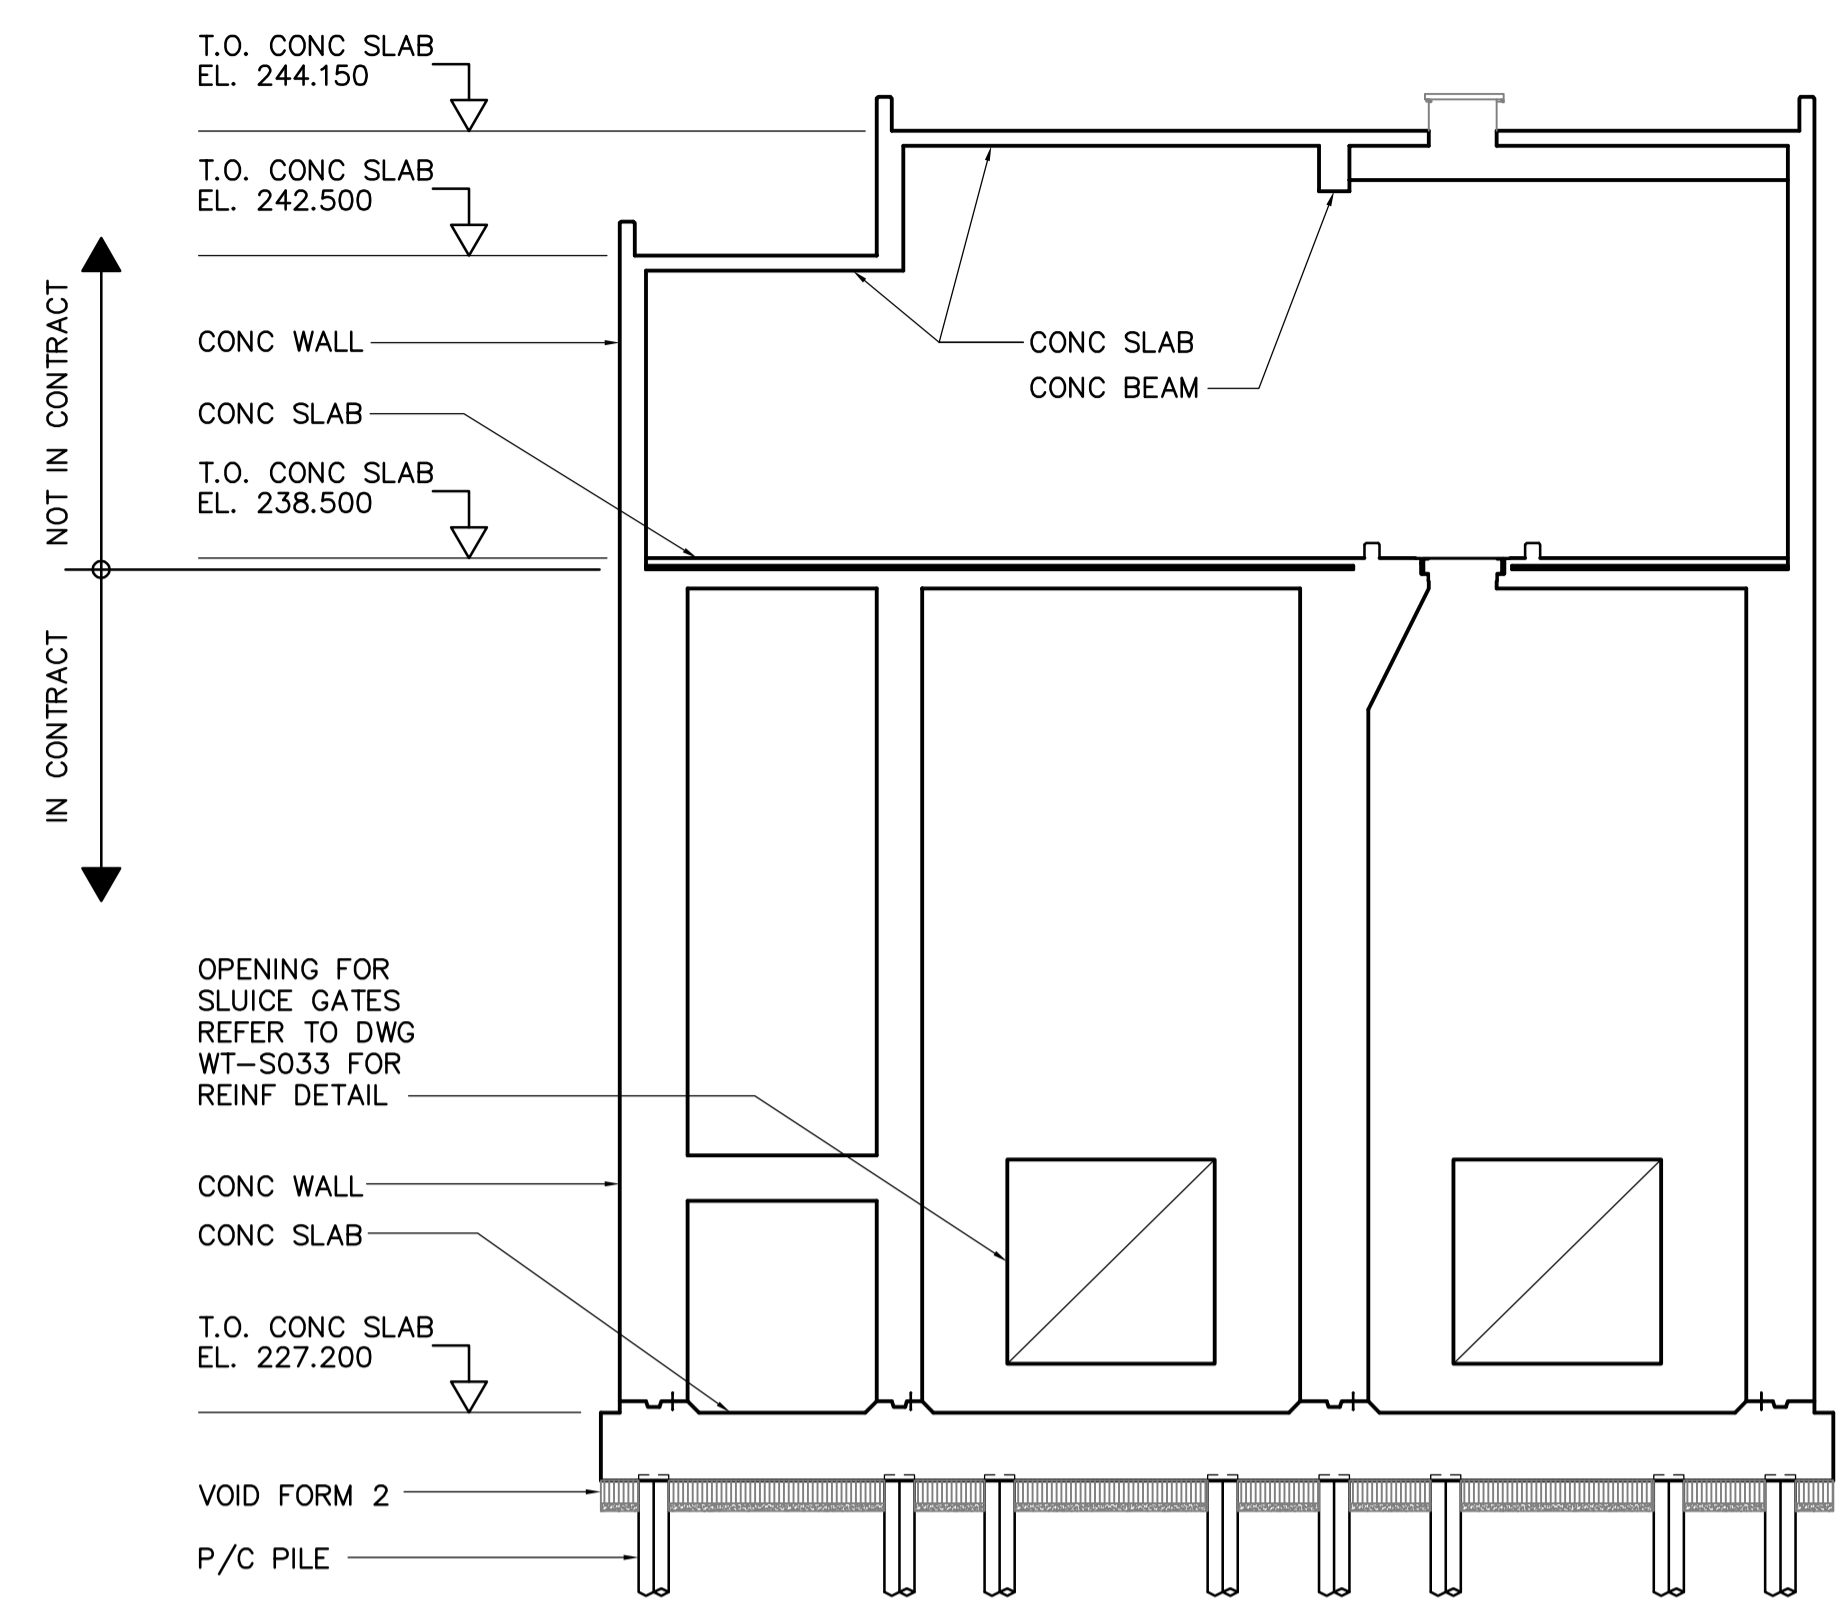

1 SECTION
WT-S021 1:100

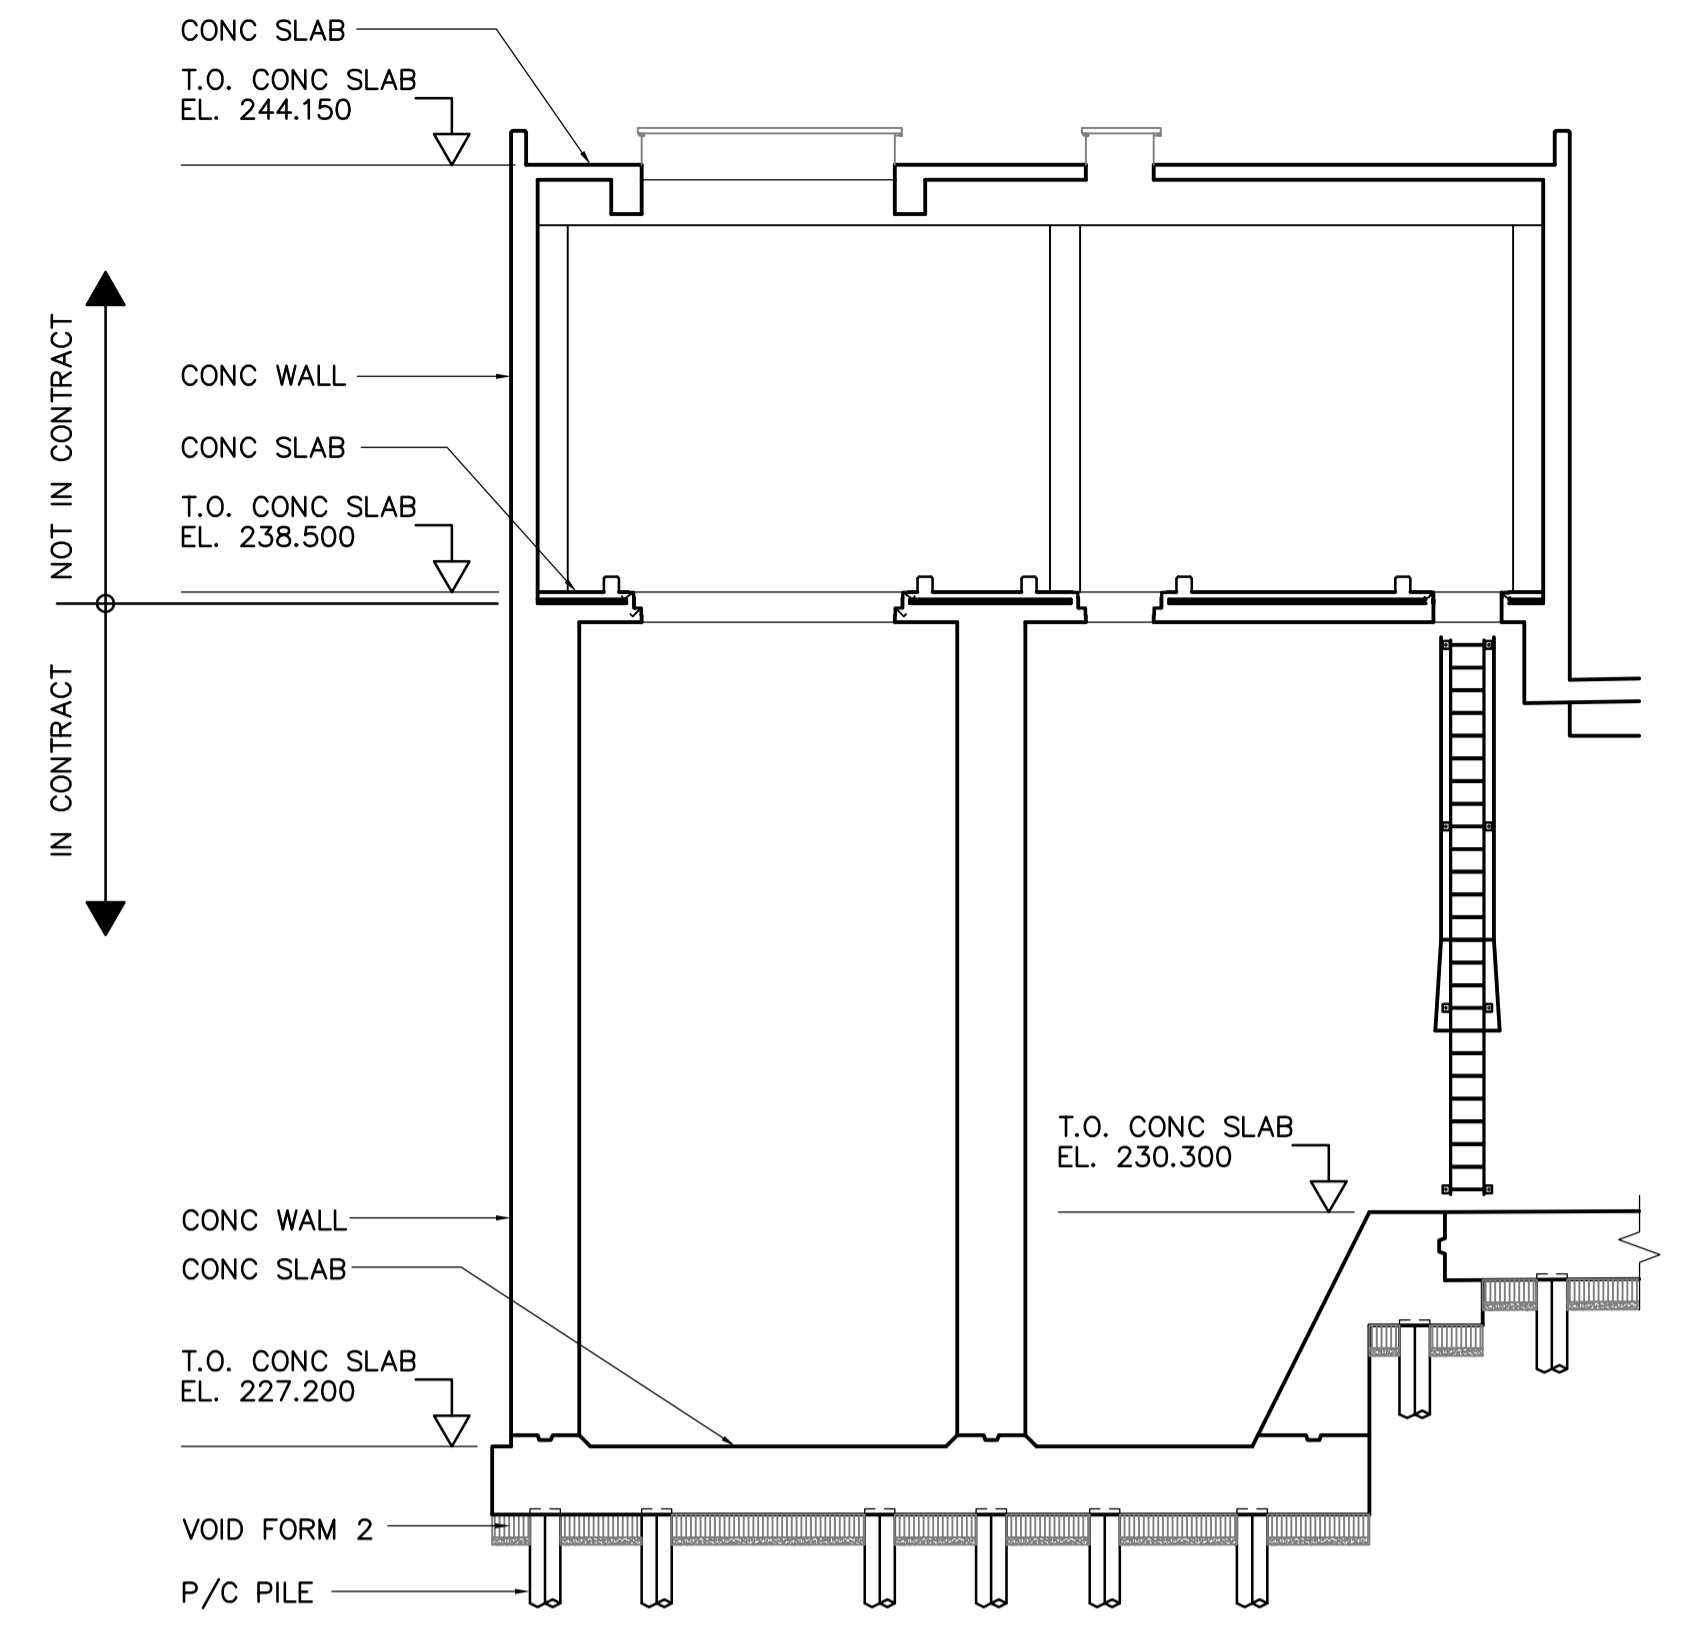

2 SECTION
WT-S021 1:100

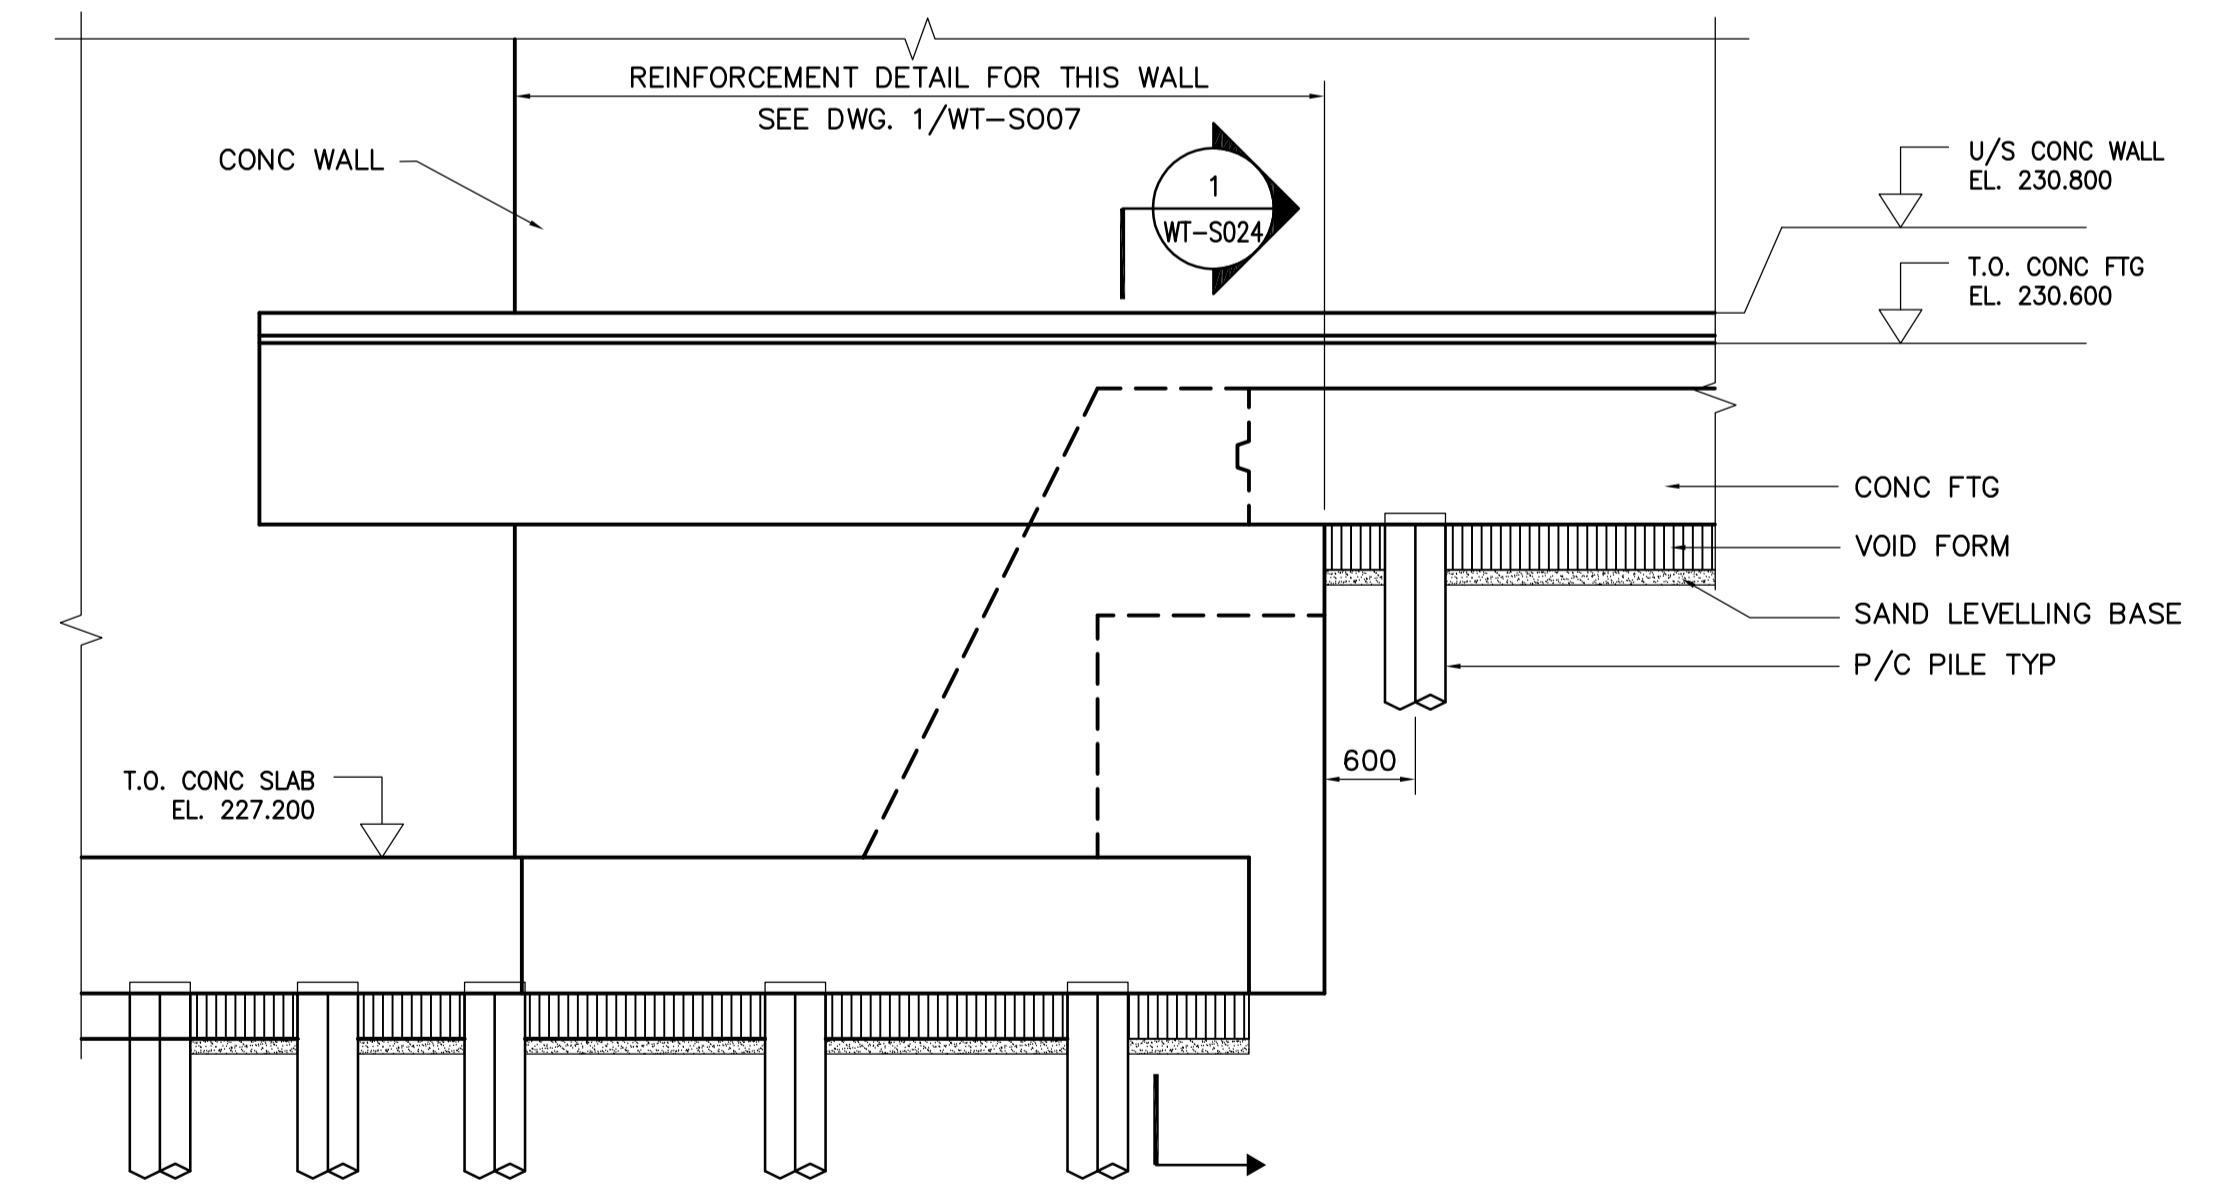

2 ELEVATION
WT-S007 1:50

DRAWING NOTES:
1. REFER TO DRAWING WT-S001 FOR GENERAL NOTES.



B.M. ELEV.						ENGINEER'S SEAL		THE CITY OF WINNIPEG WATER AND WASTE DEPARTMENT ENGINEERING DIVISION	
						ORIGINAL SIGNED BY F.A. KEMP		CITY FILE NUMBER	
		DESIGNED BY: FK		CHECKED BY: MK		2005/04/17		SHEET OF	
		DRAWN BY: C.T. / WDB		APPROVED BY: AHL				CITY DRAWING NUMBER	
		HOR. SCALE: AS NOTED		RELEASED FOR CONSTRUCTION BY: R. SOROKOWSKI		CONSULTANT DRAWING NO. WT-S024		1-0601T-A-S0024-001-00D	
00 ISSUED FOR TENDER		05/04/17 C.T.		2005/03/31		2005-04-17		STRUCTURAL OUTLET BUILDING BUILDING SECTIONS	
NO. REVISIONS		DATE BY		DATE					