


1 SECTION
WT-S027 1:100



2 SECTION
WT-S027 1:100

DRAWING NOTES:
1. REFER TO DRAWING WT-S001 FOR GENERAL NOTES.

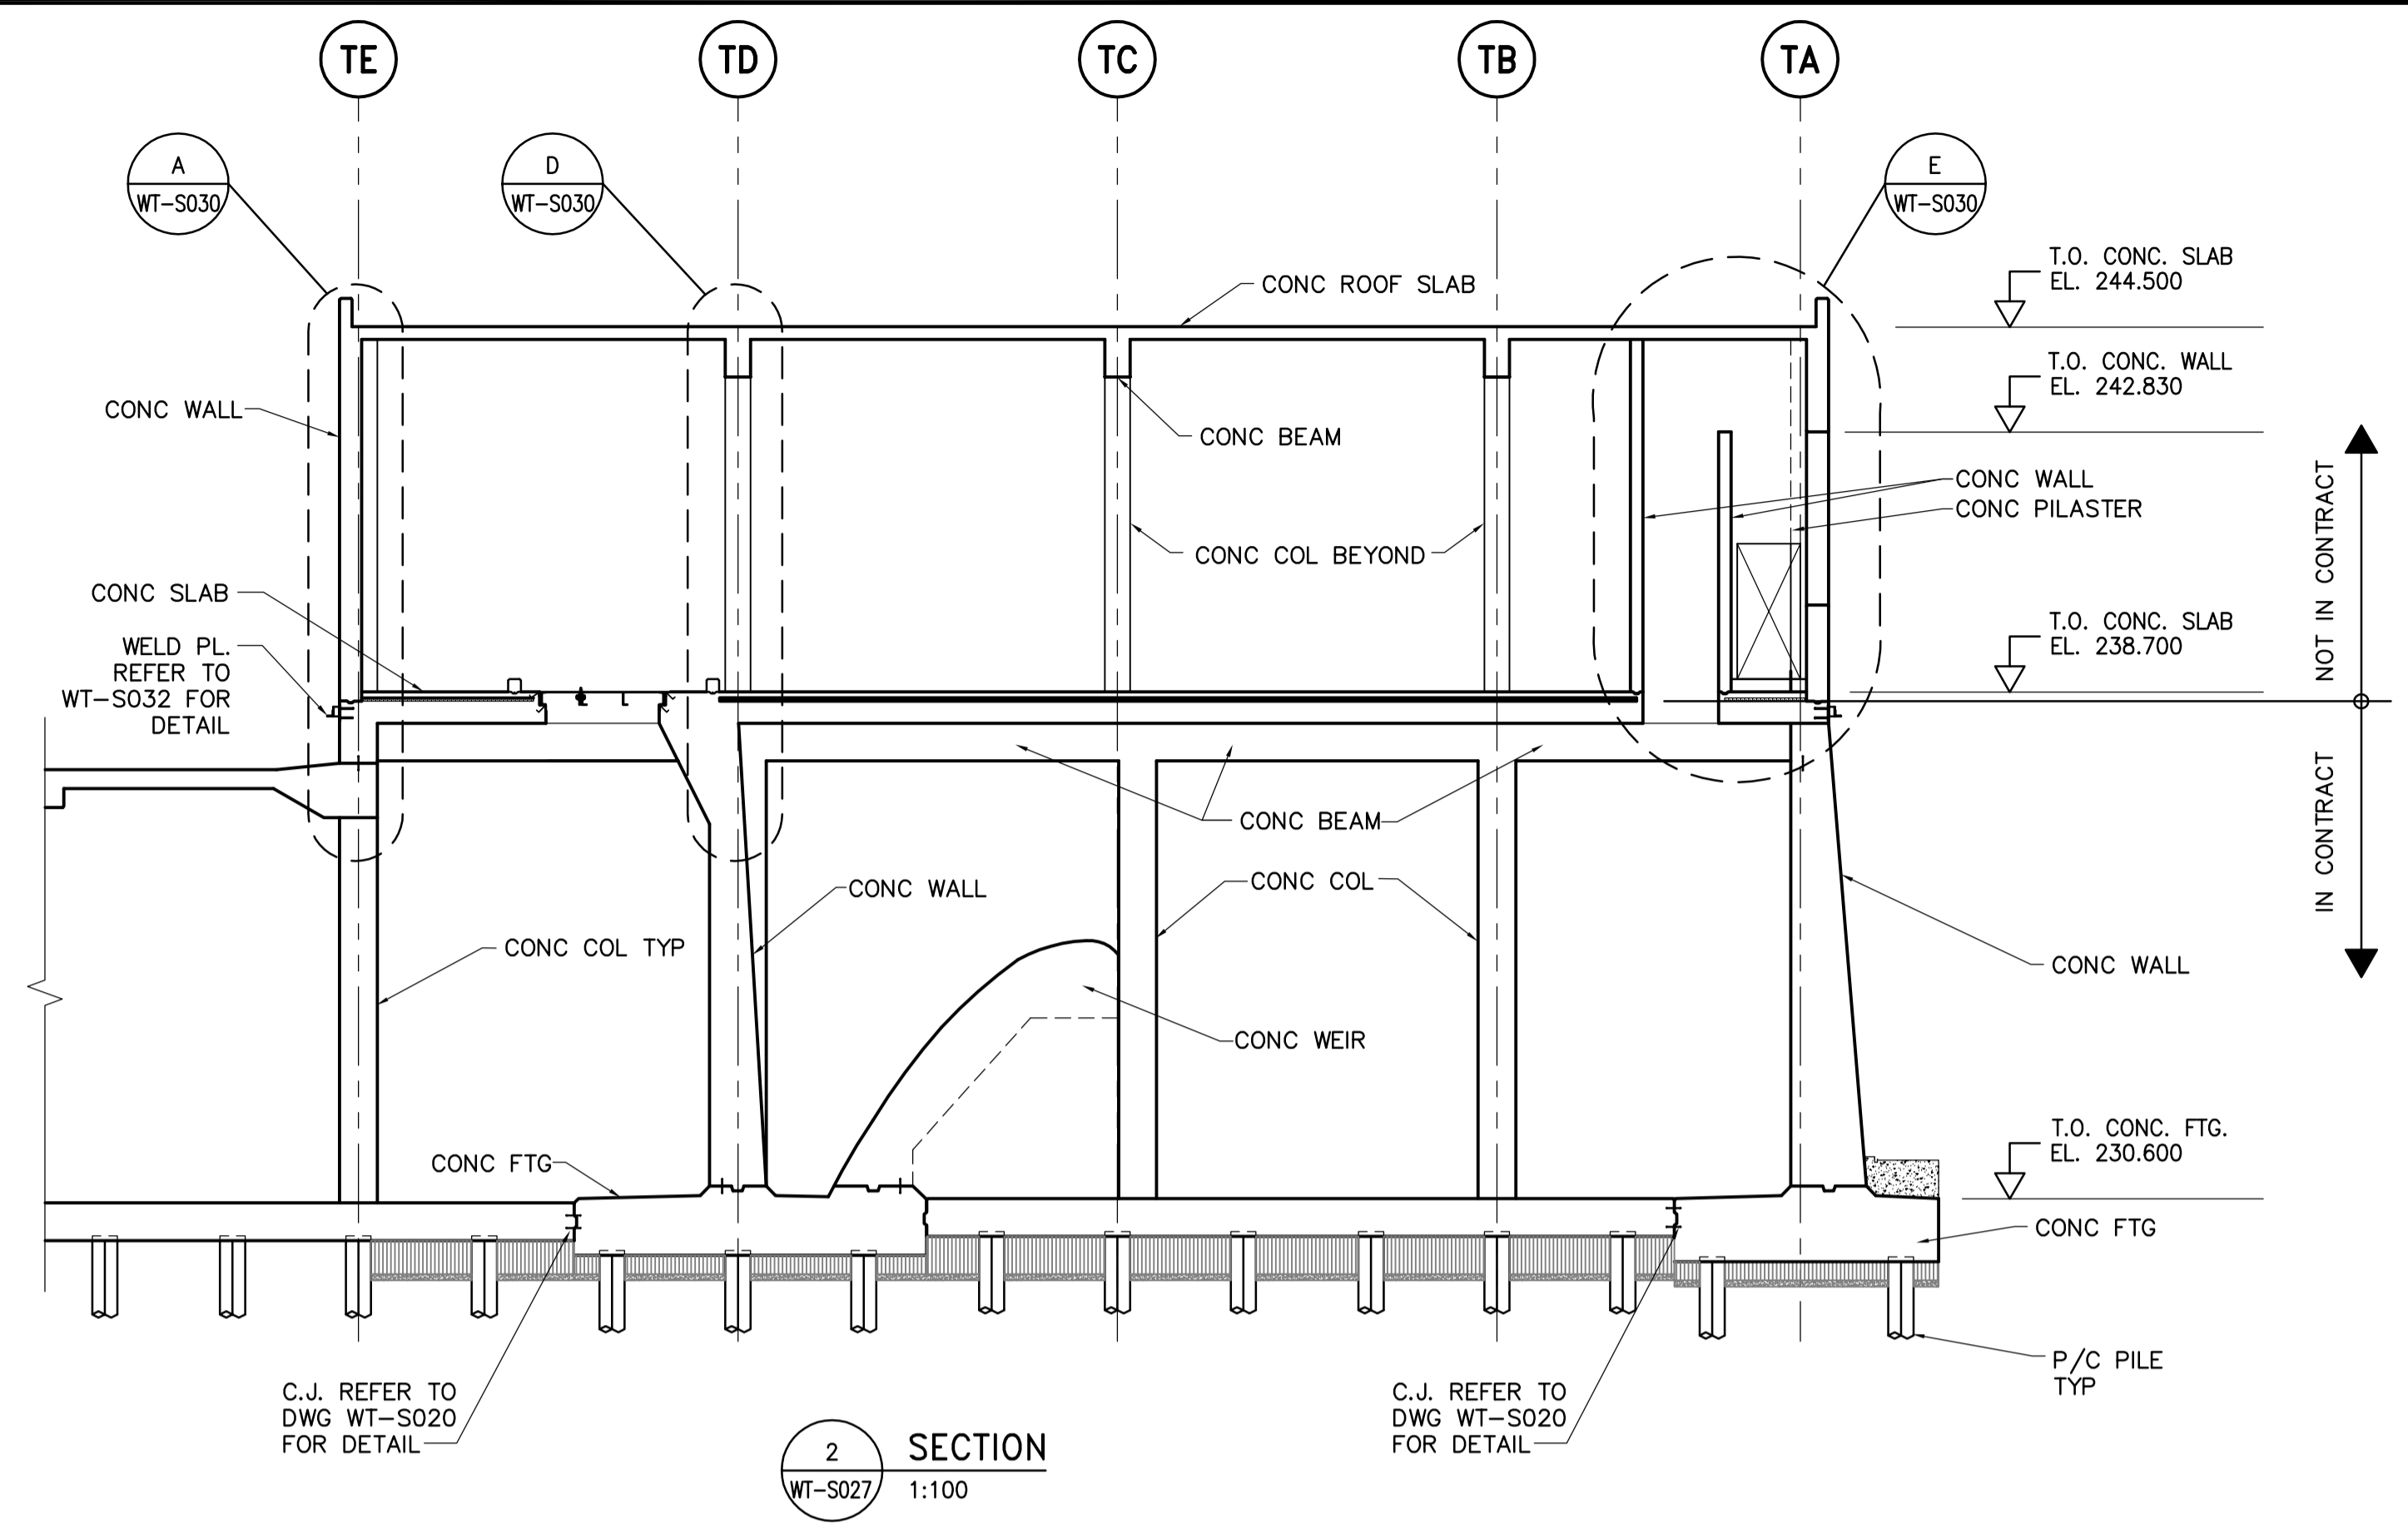

B.M. ELEV.	NO.	ISSUED FOR TENDER	DATE	BY	DATE	REVISIONS
	00	ISSUED FOR TENDER	05/04/17	C.T.		

 Frederickson Cooper ARCHITECTS		 A Tyco International Ltd. Company	
DESIGNED BY	FK	CHECKED BY	MK
DRAWN BY	CMS	APPROVED BY	AHL
HOR. SCALE: AS NOTED		RELEASED FOR CONSTRUCTION BY:	
VERTICAL SCALE:		R. SOROKOWSKI	
DATE	2005/03/10	DATE	2005-04-17

ENGINEER'S SEAL
ORIGINAL SIGNED BY
F.A. KEMP
2005/04/17
CONSULTANT DRAWING NO.
WT-S029

THE CITY OF WINNIPEG
 WATER AND WASTE DEPARTMENT
 ENGINEERING DIVISION

WATER TREATMENT PLANT
CLEARWELL CONSTRUCTION

STRUCTURAL
 INLET BUILDING BUILDING SECTIONS

CITY FILE NUMBER	
SHEET	OF
CITY DRAWING NUMBER	1-0601T-A-S0029-001-00D