




PLAN OF OUTLET COVERS
1:100

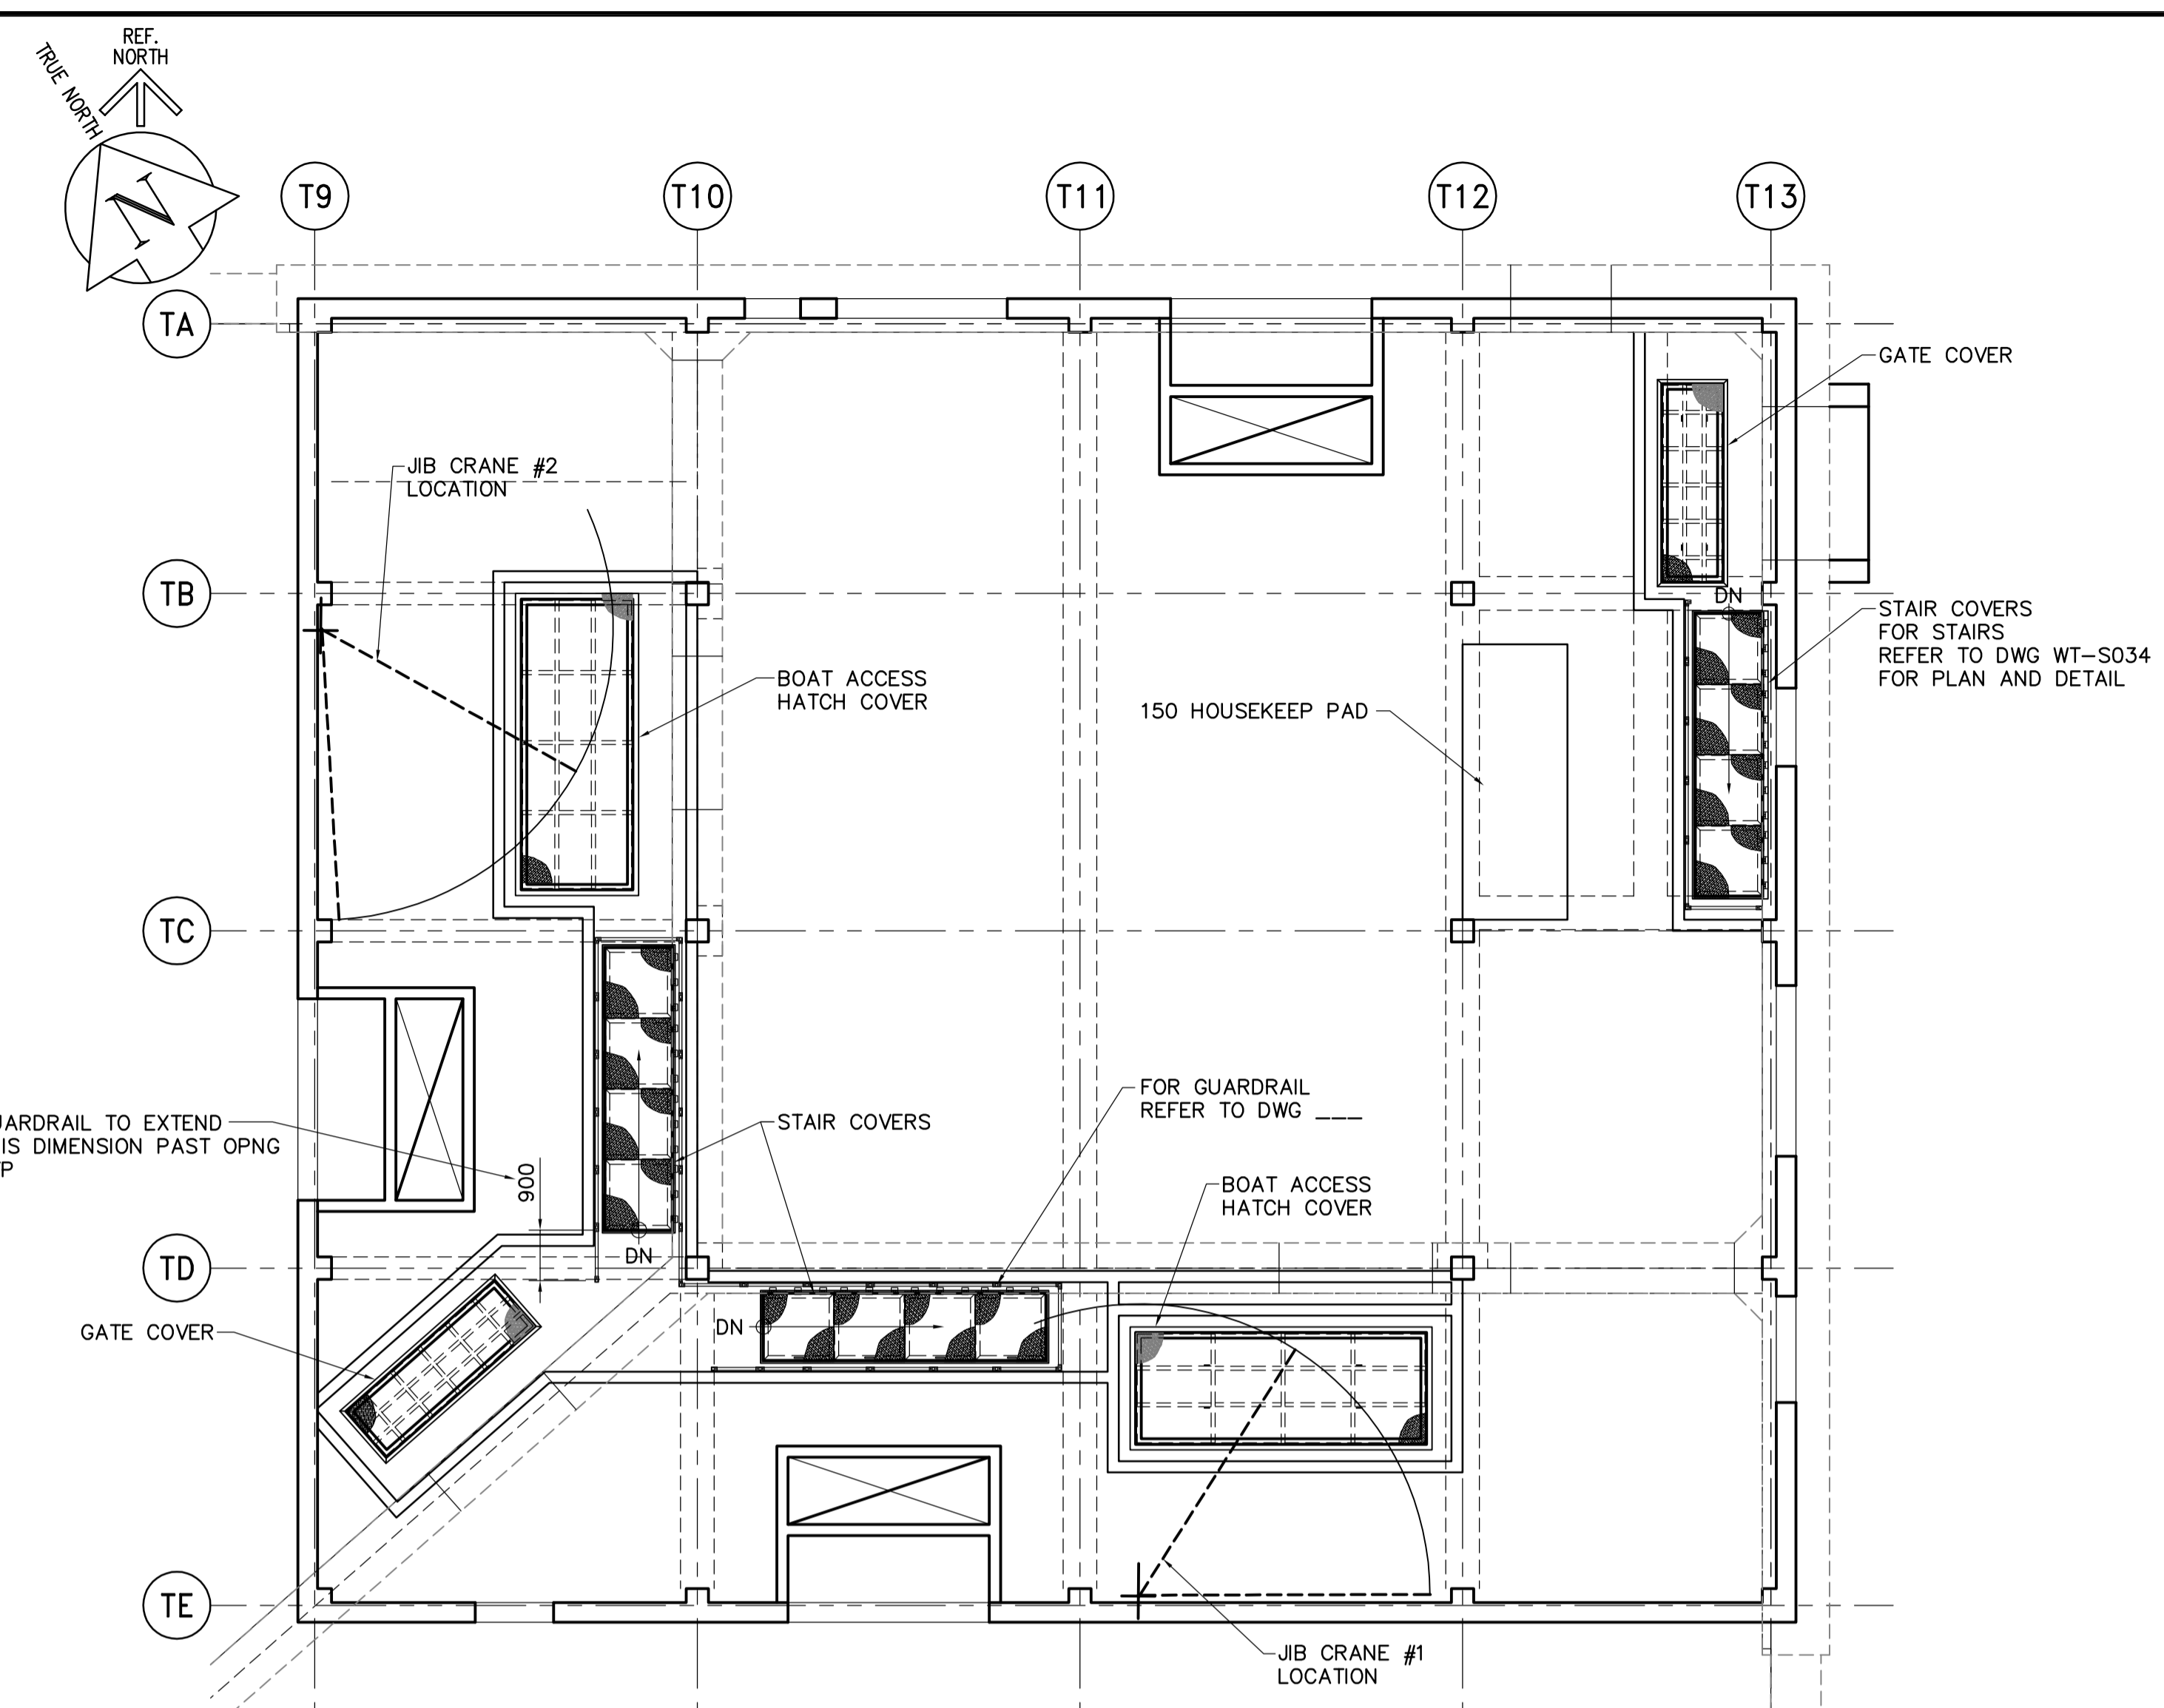


PLAN OF INLET COVERS
1:100

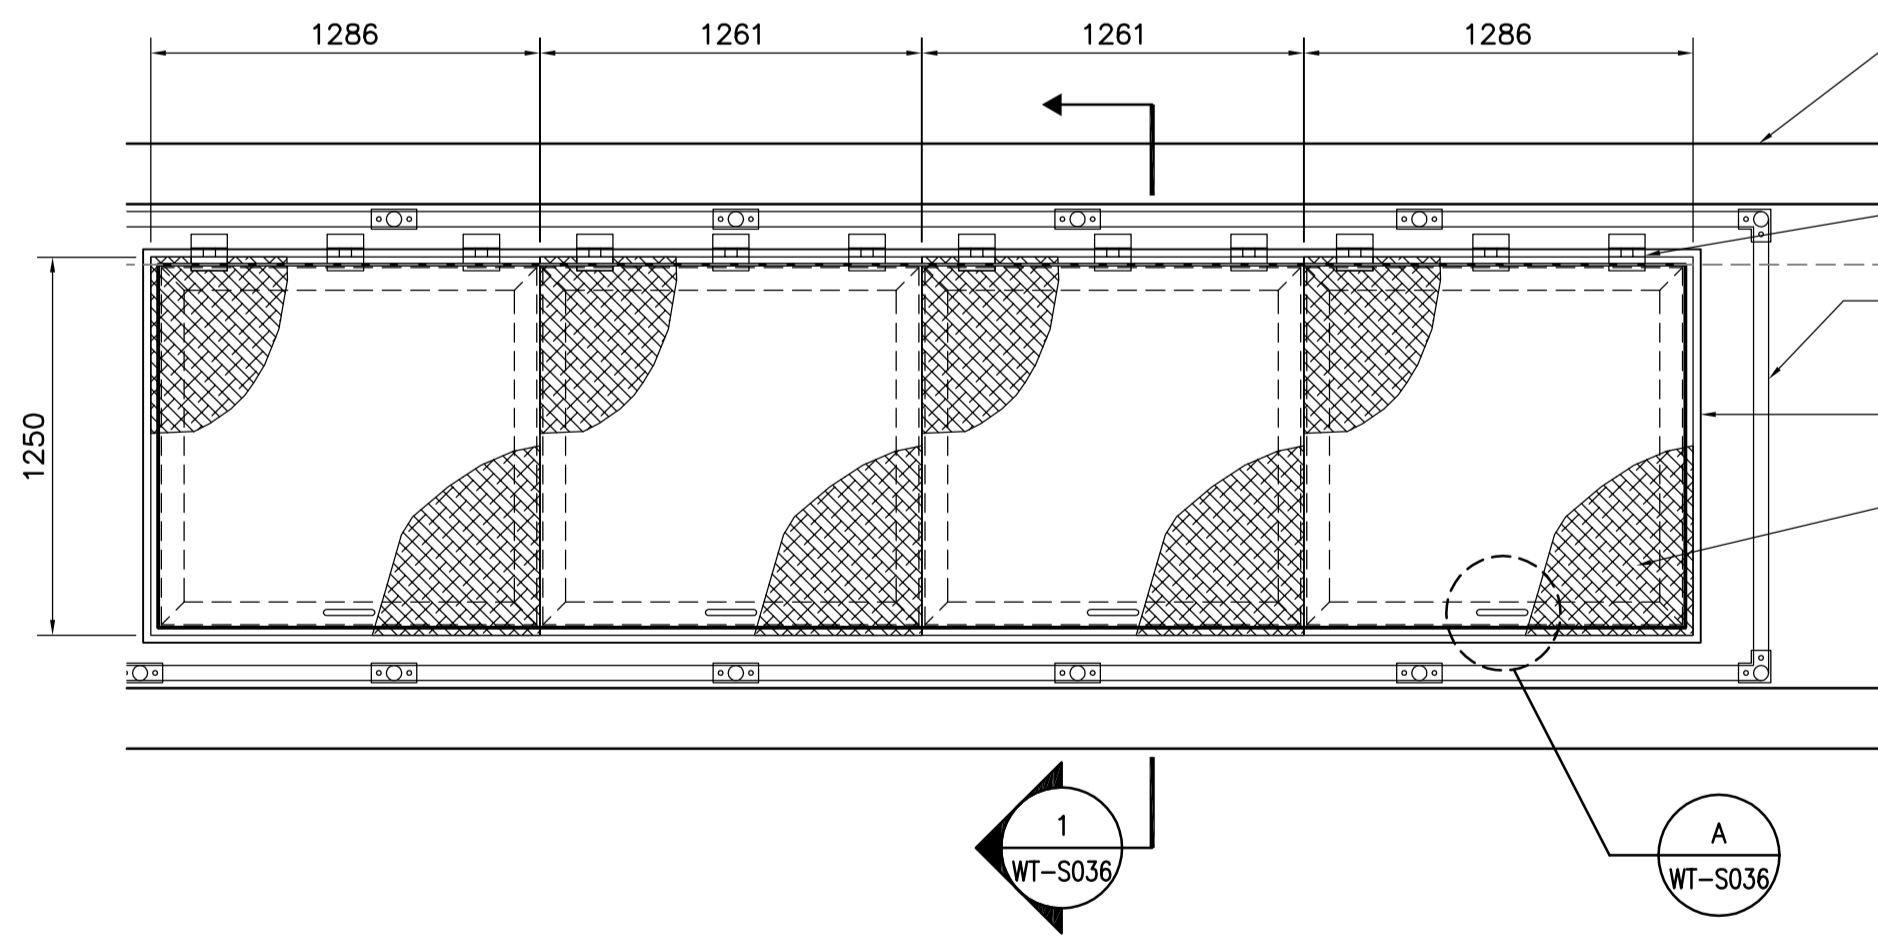

TYPICAL PLAN OF STAIR COVERS
1:25

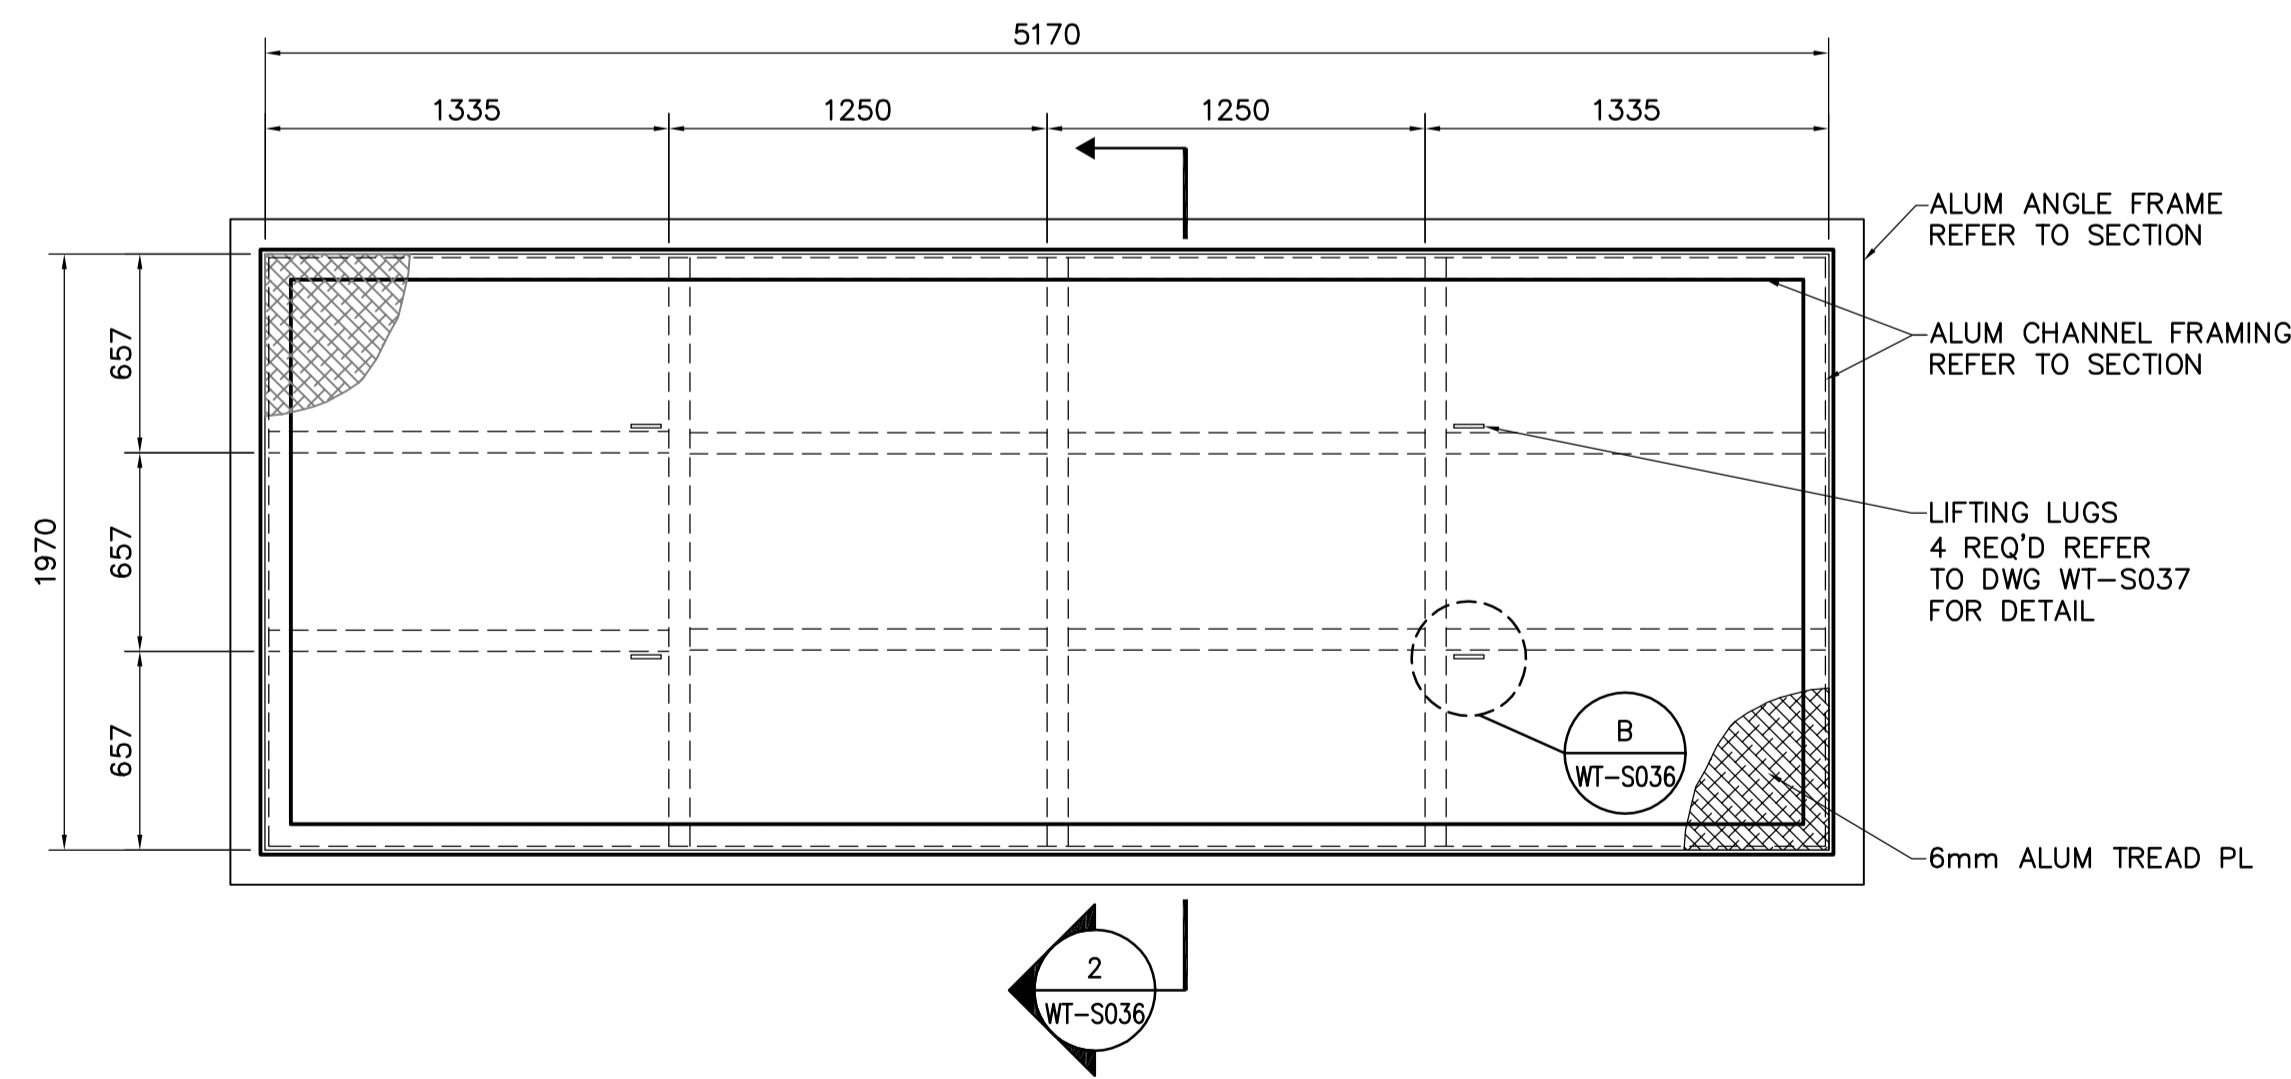

TYPICAL PLAN OF BOAT ACCESS HATCH COVERS
1:25

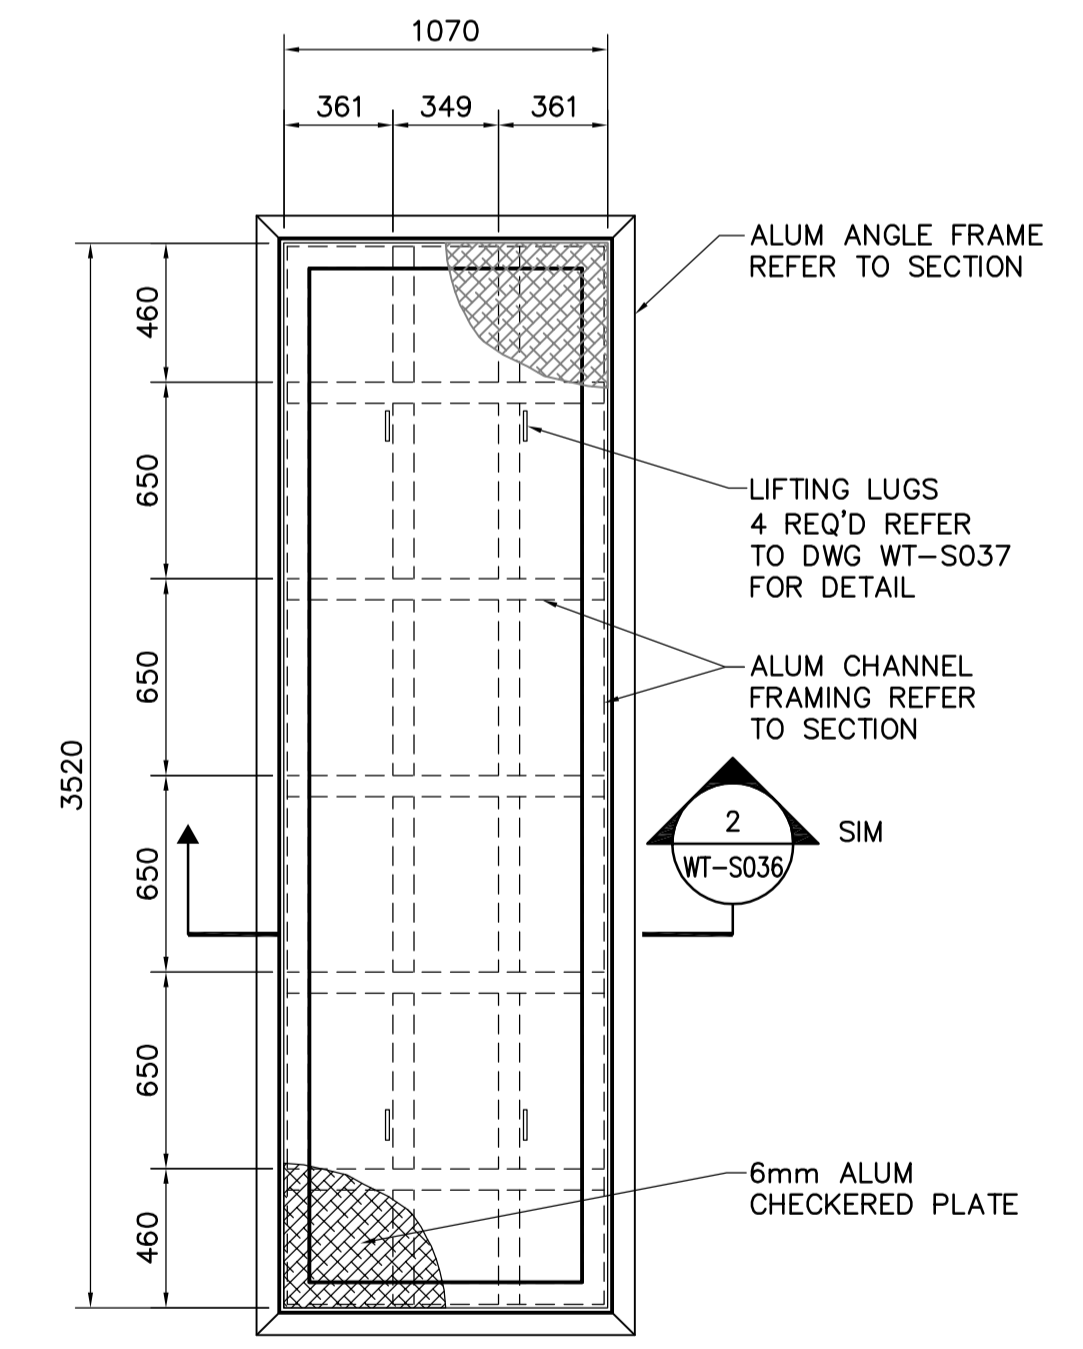

TYPICAL PLAN OF GATE COVERS
1:25

FOR INFORMATION ONLY - NOT IN CONTRACT
(EXCEPT AS NOTED)

APEGM
Certificate of Authorization
Earth Tech Canada Inc.
No. 730 Expiry: April 30, 2005

B.M. ELEV.			
DESIGNED BY	GQP	CHECKED BY	MK
DRAWN BY	C.T.	APPROVED BY	AHL
HOR. SCALE:		RELEASED FOR CONSTRUCTION BY:	R. SOROKOWSKI
NO. REVISIONS		DATE	2005-03-09
		DATE	2005-04-17

CH2MHILL
Frederickson Cooper
ARCHITECTS

EarthTech
A Tyco International Ltd. Company

ENGINEER'S SEAL
ORIGINAL SIGNED BY
R.B. ERIC
2005/04/17

CONSULTANT DRAWING NO.
WT-S036

THE CITY OF WINNIPEG
WATER AND WASTE DEPARTMENT
ENGINEERING DIVISION

**WATER TREATMENT PLANT
CLEARWELL CONSTRUCTION**

STRUCTURAL
INLET AND OUTLET COVERS PLANS

CITY FILE NUMBER
SHEET OF
CITY DRAWING NUMBER
1-0601T-A-S0036-001-00D