



EMERGENCY EXIT HUT - N. ELEVATION (SOUTH MIRRORED)

1:25

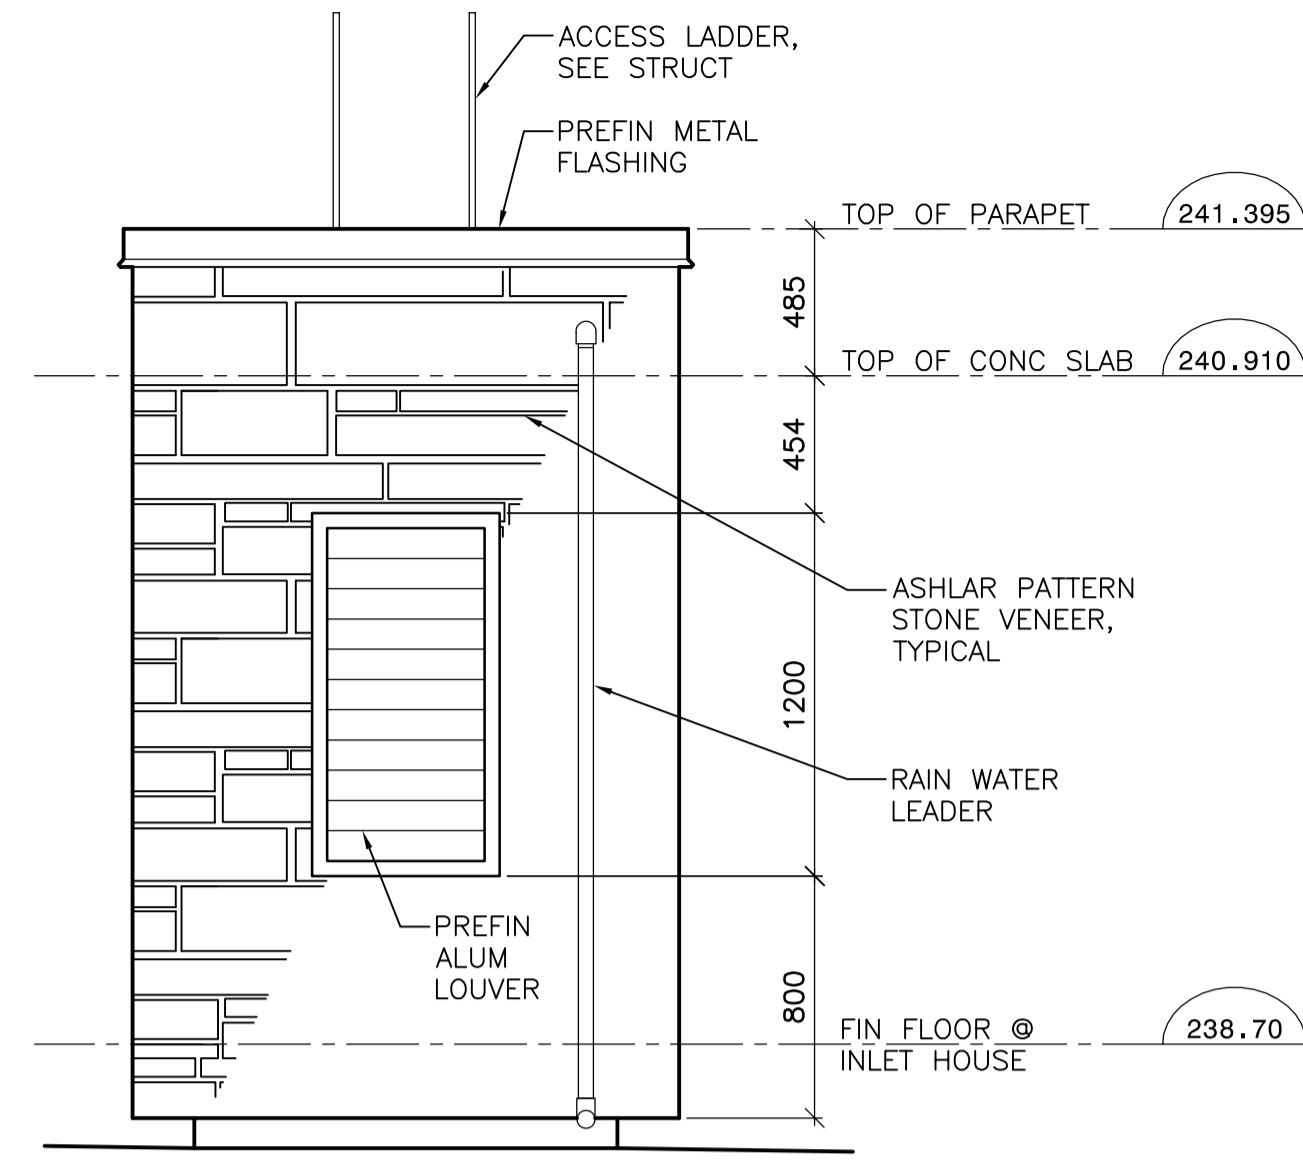


EMERGENCY EXIT HUT - E. ELEVATION

1:25

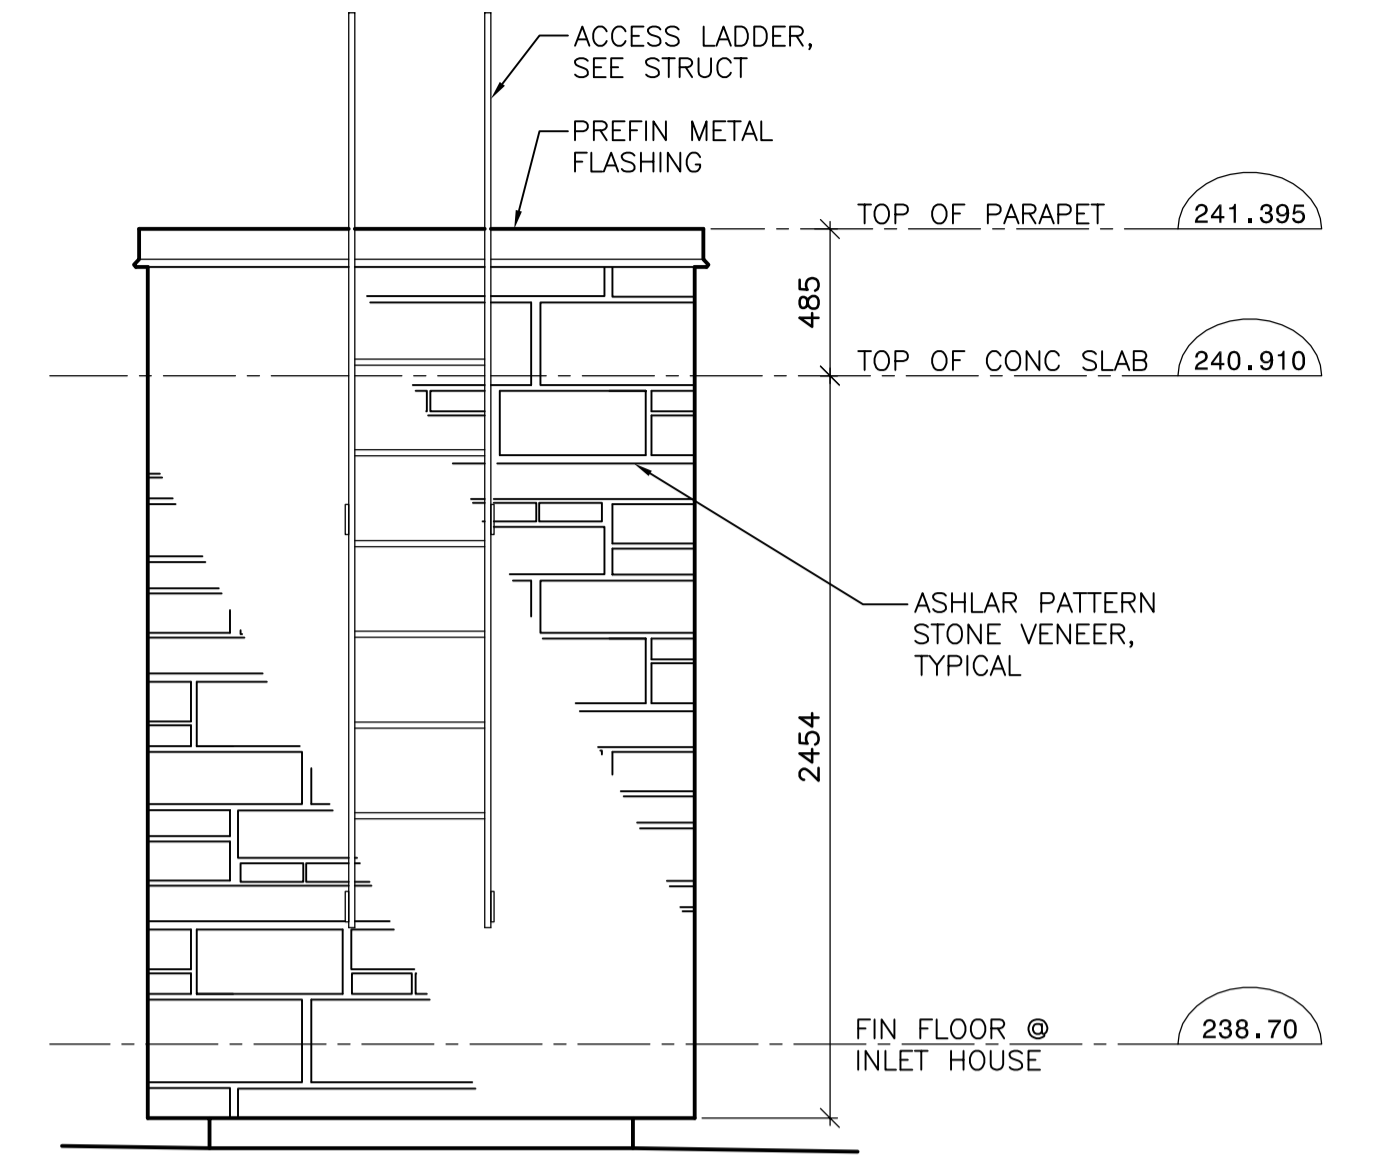


EMERGENCY EXIT HUT - W. ELEVATION

1:25

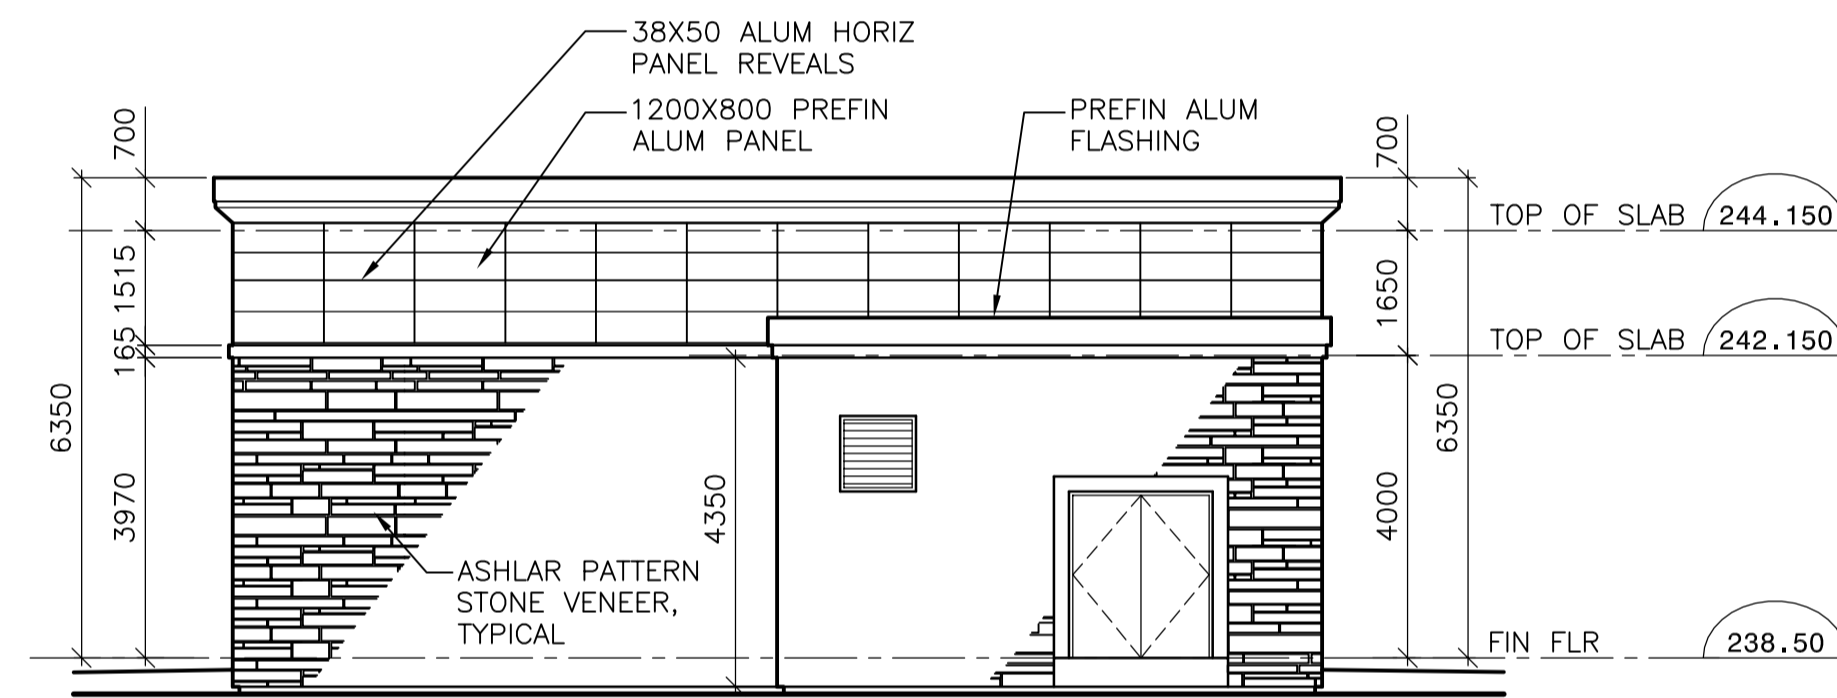


OUTLET BUILDING - NW ELEVATION

1:100

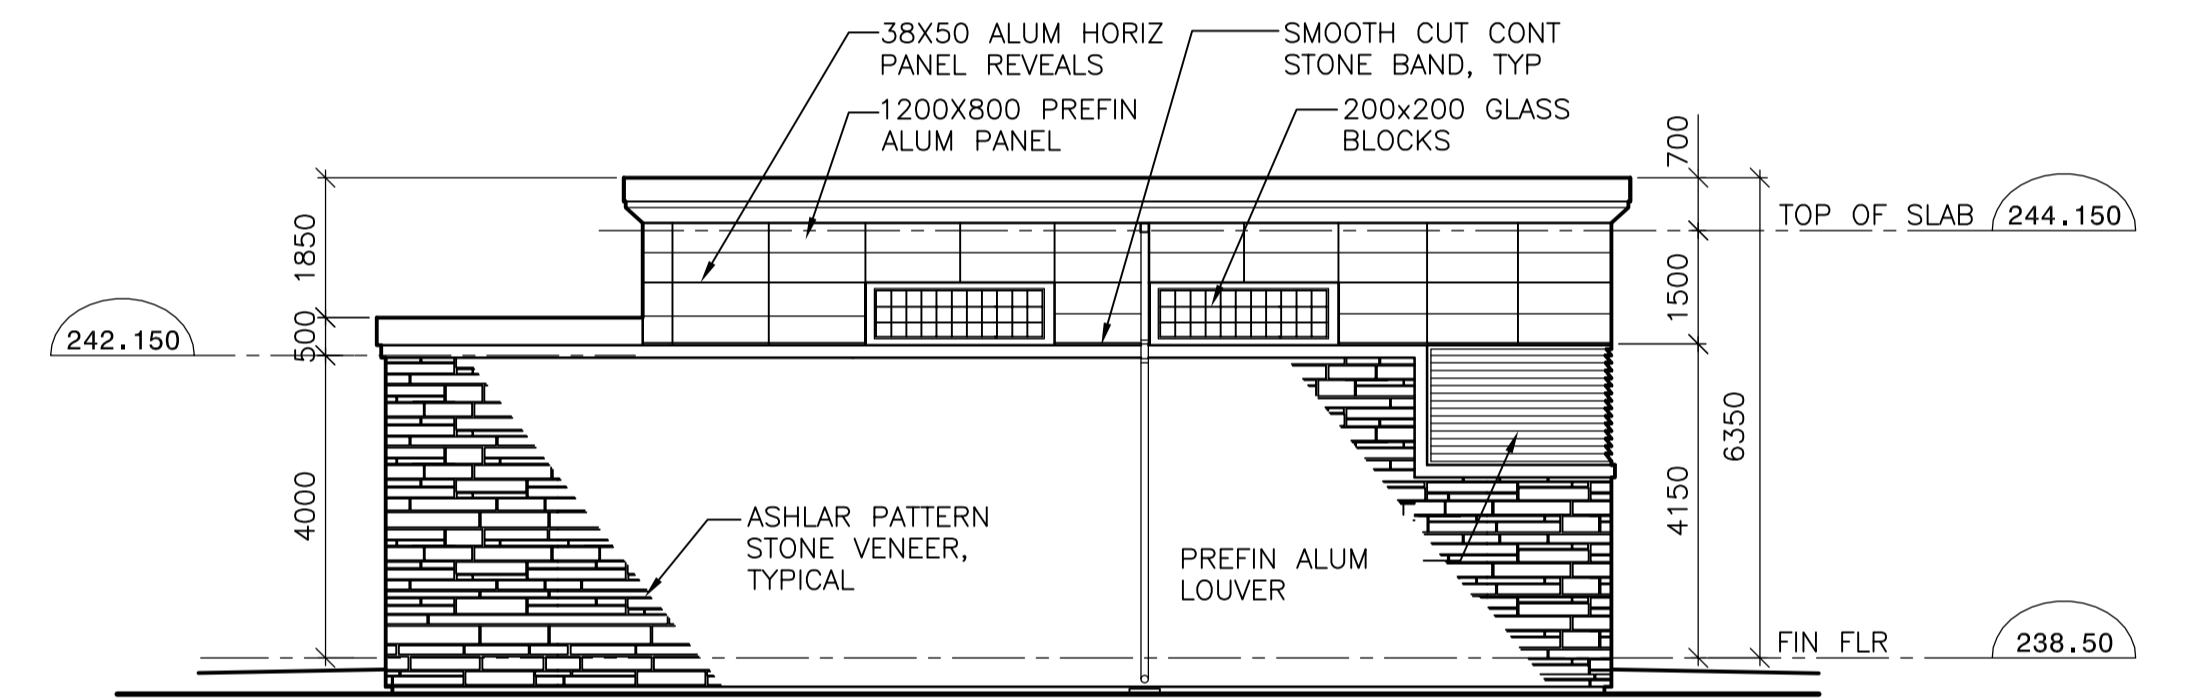


OUTLET BUILDING - SW ELEVATION

1:100

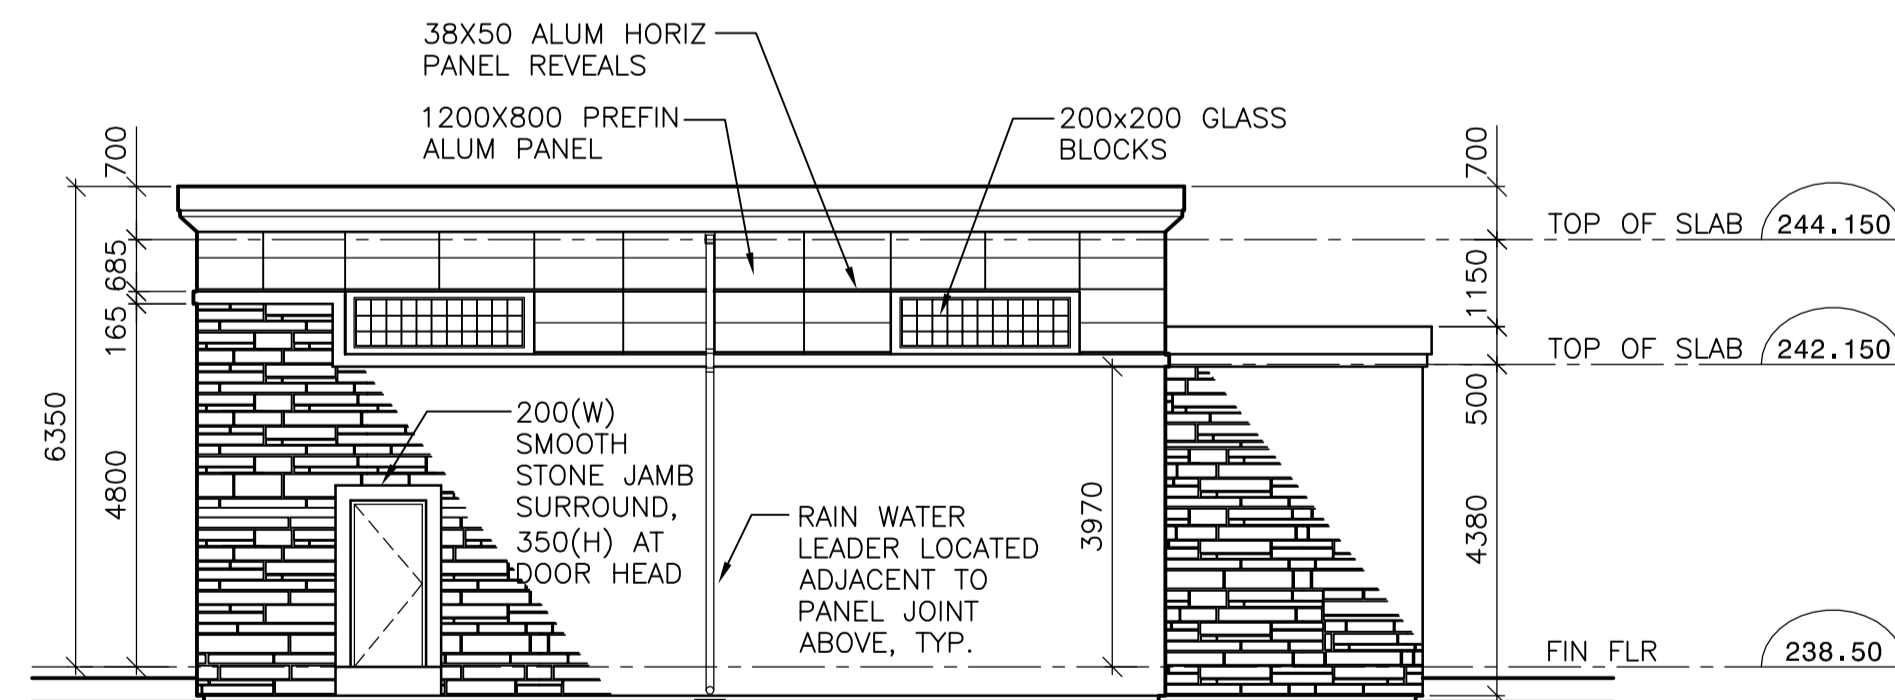

OUTLET BUILDING - NE ELEVATION

1:100

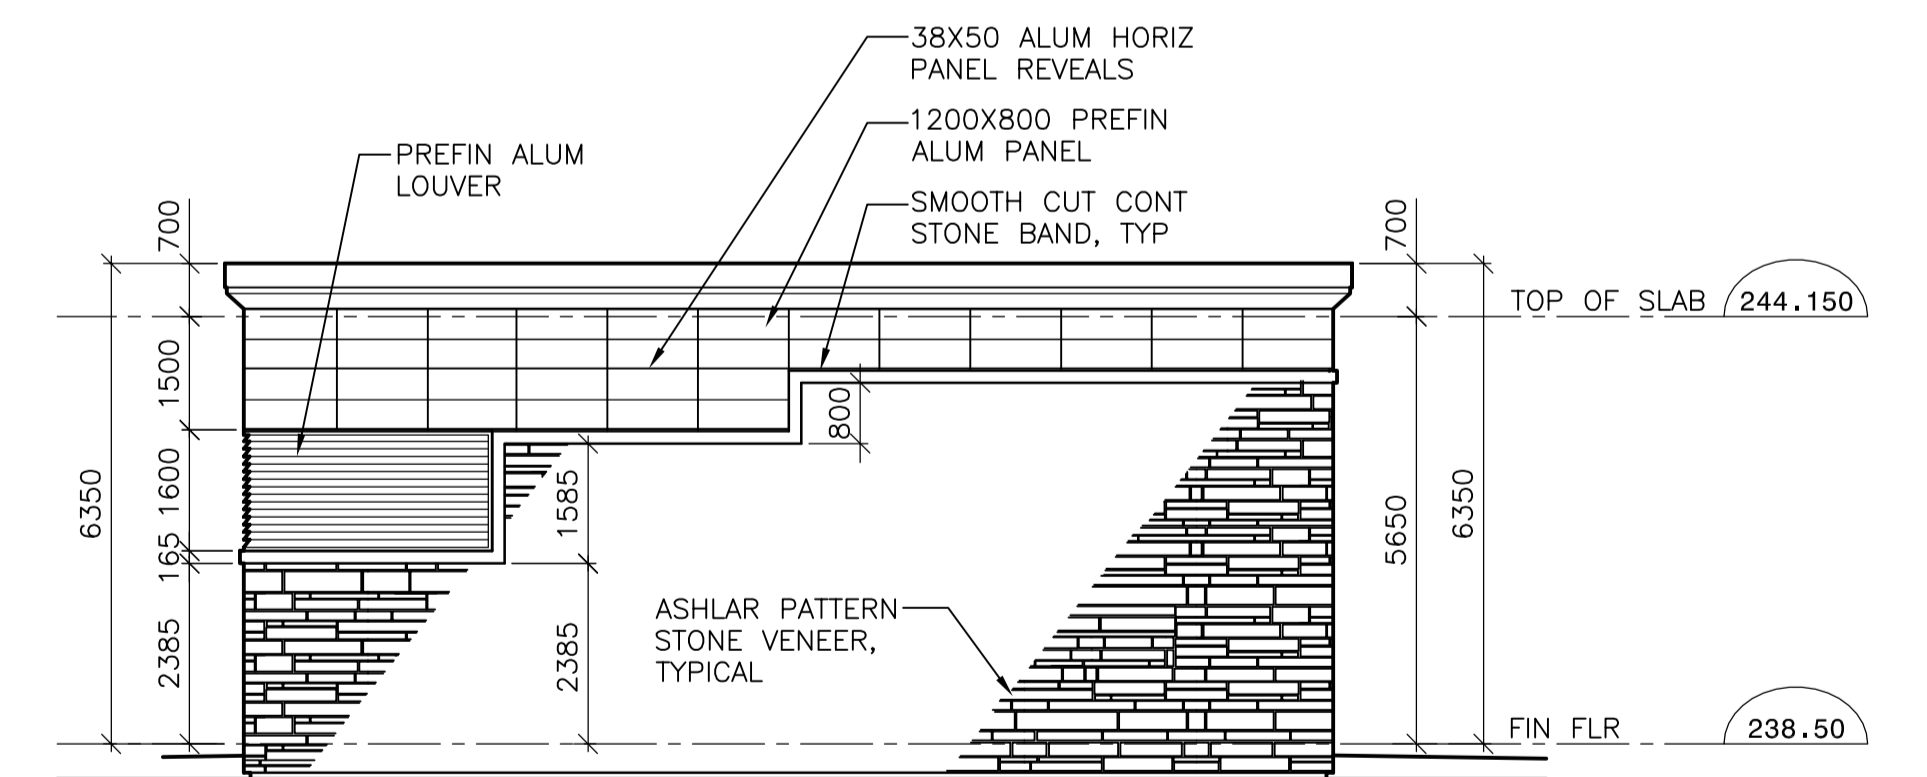

OUTLET BUILDING - SE ELEVATION

1:100

FOR INFORMATION ONLY - NOT IN CONTRACT

B.M. ELEV.	CH2M HILL		EarthTech <small>A Total Infrastructure Ltd. Company</small>		ENGINEER'S SEAL	THE CITY OF WINNIPEG WATER AND WASTE DEPARTMENT ENGINEERING DIVISION		
	Frederickson Cooper ARCHITECTS					WATER TREATMENT PLANT CLEARWELL CONSTRUCTION		CITY FILE NUMBER
	DESIGNED BY	BS	CHECKED BY			CONSULTANT DRAWING NO. WT-A005		SHEET OF
	DRAWN BY	WC	APPROVED BY					CITY DRAWING NUMBER
HOR. SCALE: AS NOTED		VERTICAL SCALE: AS NOTED		RELEASED FOR CONSTRUCTION BY:		ARCHITECTURAL OUTLET BUILDING & EMERGENCY EXIT HUTS BUILDING ELEVATIONS		
NO.	ISSUED FOR TENDER (N.I.C.)	DATE	BY	DATE	05/04/17	WC	05/04/04	DATE