
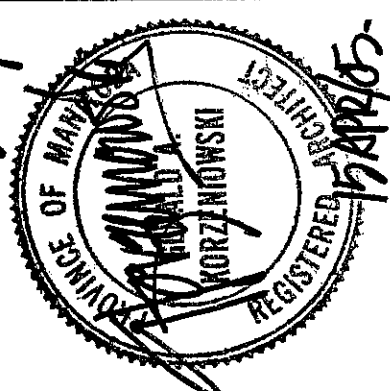
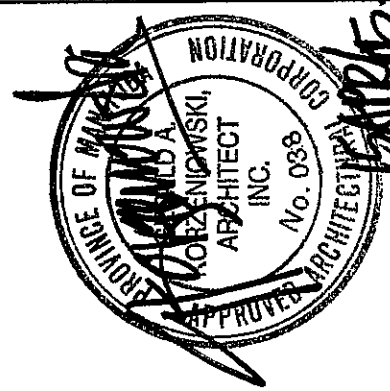


1  
A-10  
FOYER PLAN  
1/4" = 1'0"

SEPARATE PRICE  
- URINAL REMOVAL  
- CLOSET SHELVING DRYWALL,  
FRAMING, DOORS, HARDWARE

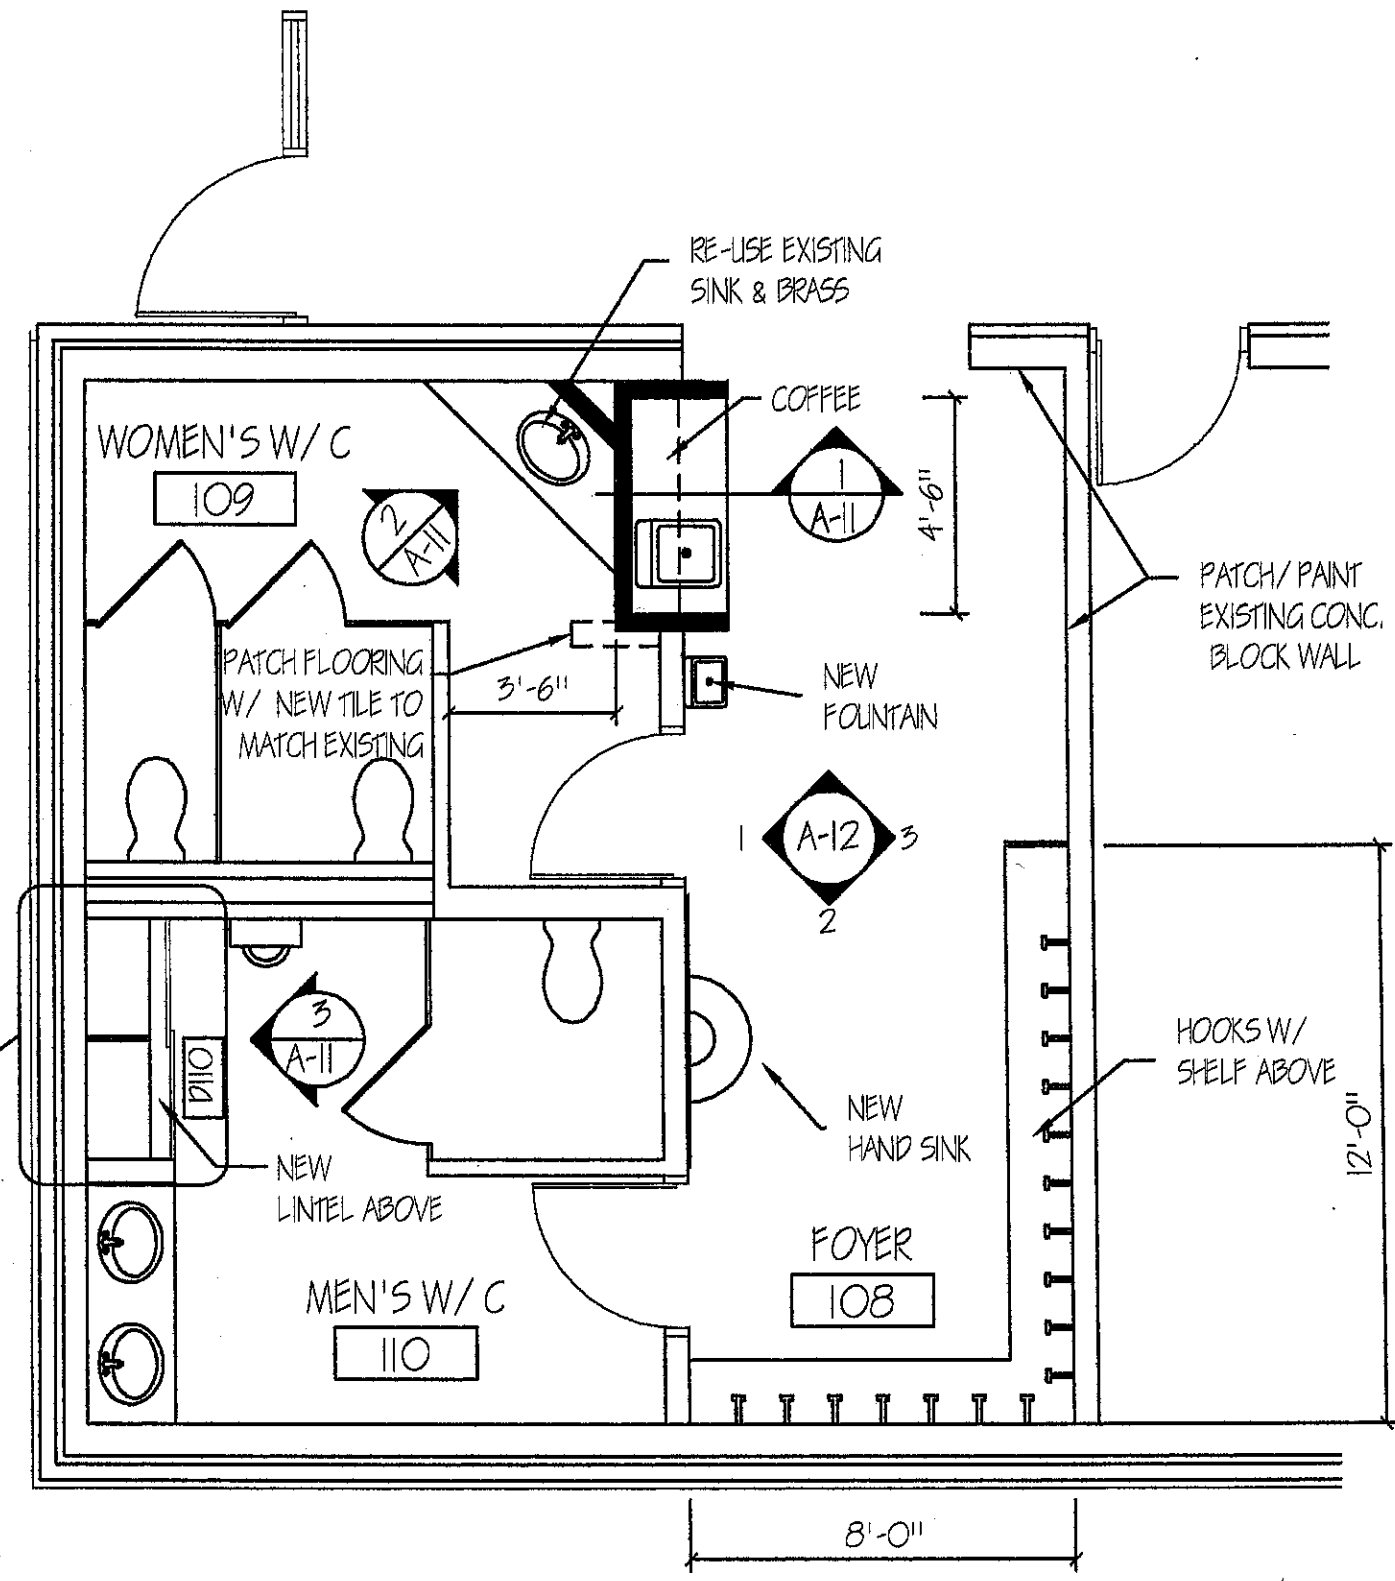

PROJECT TITLE <b>LIVING PRAIRIE MUSEUM</b> 2795 NESS AVE	SCALE 1/8" = 1'0"	DATE APR 19/05	DRAWN KLM	FILE NO. 2417	SHEET NO. A-10
	SHEET TITLE <b>FOYER PLAN</b>				
218 OVERDALE STREET WINNIPEG, MB. R3J 2G3 PHONE: (204)832-8666 FAX: (204)889-1030					
GERALD A. KORZENIOWSKI ARCHITECT INC.					