



1 STORE PLAN
A-13 1/2"=1'0"

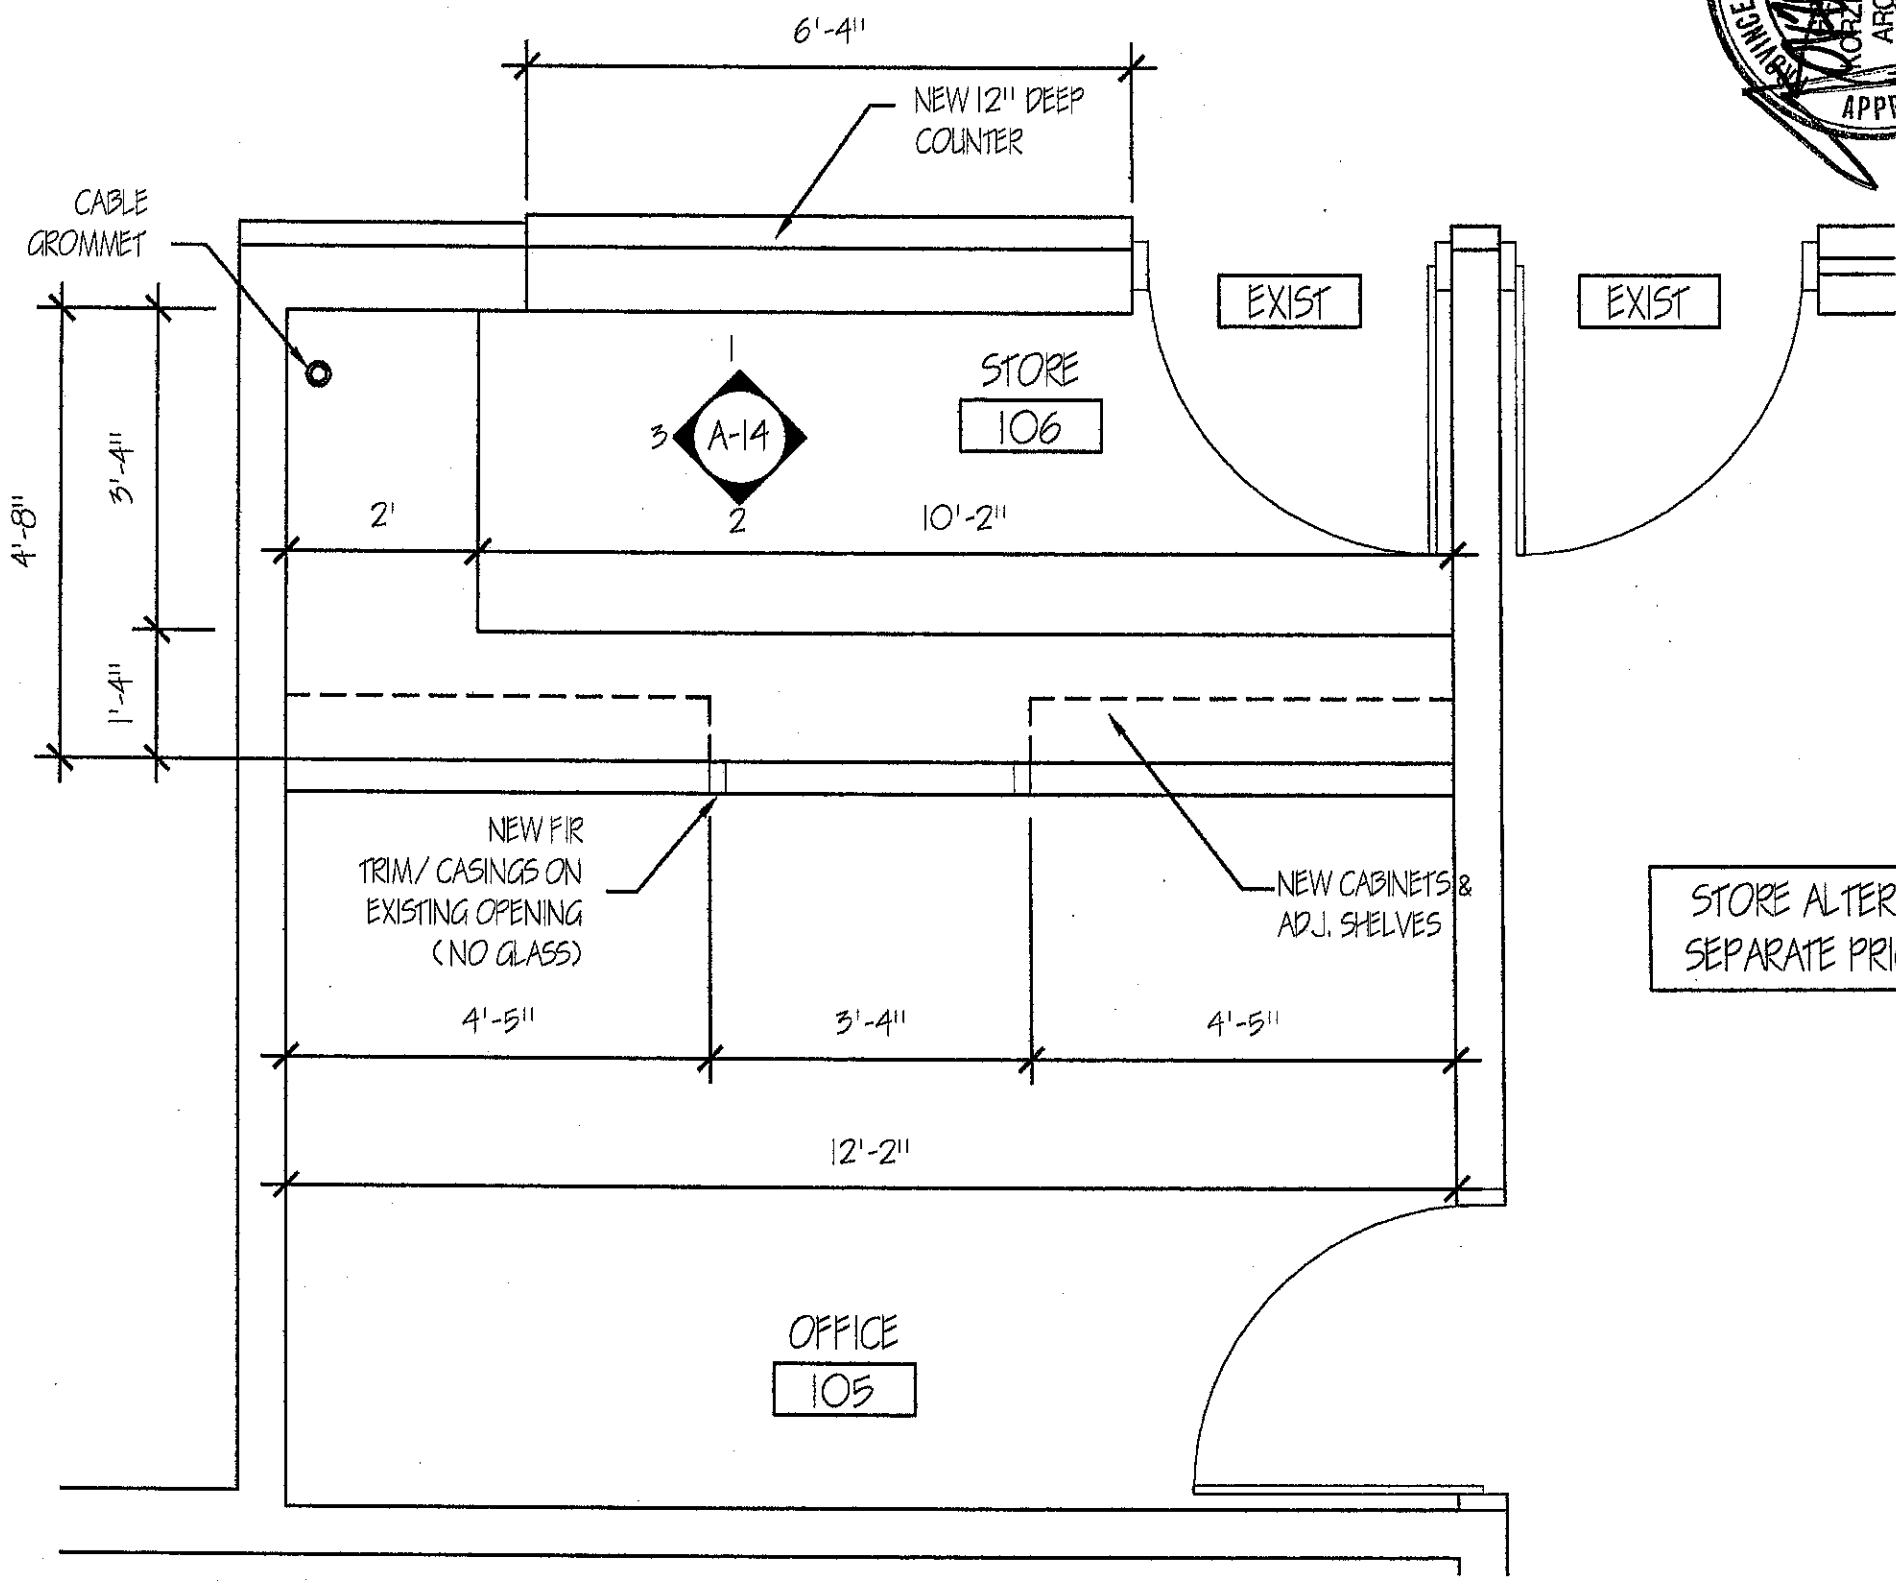

STORE ALTERATIONS:
SEPARATE PRICE ITEM

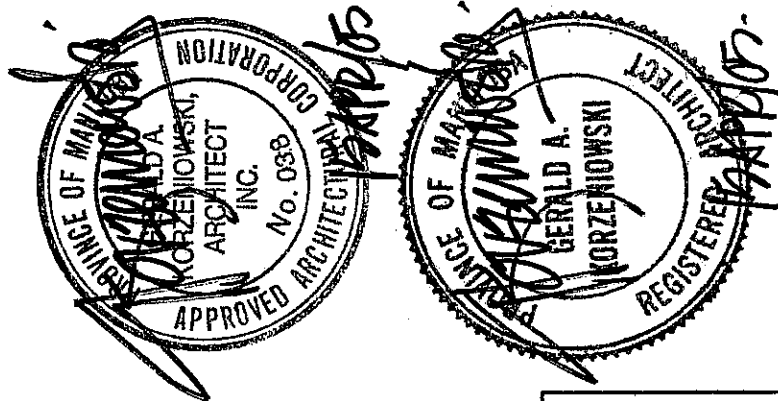


SHEET TITLE
STORE PLAN

SCALE 1/8"=1'0"
DATE APR 19/05
DRAWN KLM

FILE NO. 2417
SHEET NO. A-13

PROJECT TITLE
LIVING PRAIRIE MUSEUM
2795 NESS AVE

 **GERALD A. KORZENIEWSKI**
ARCHITECT INC.
218 OVERDALE STREET
WINNIPEG, MB. R3J 2G3
PHONE: (204)832-8666
FAX: (204)889-1030