


TYPICAL CROSS-SECTION

- SCOPE OF WORK – CURB INSTALLATION  
 – MISCELLANEOUS SLAB RENEWALS  
 – PLACE ASPHALT OVERLAY

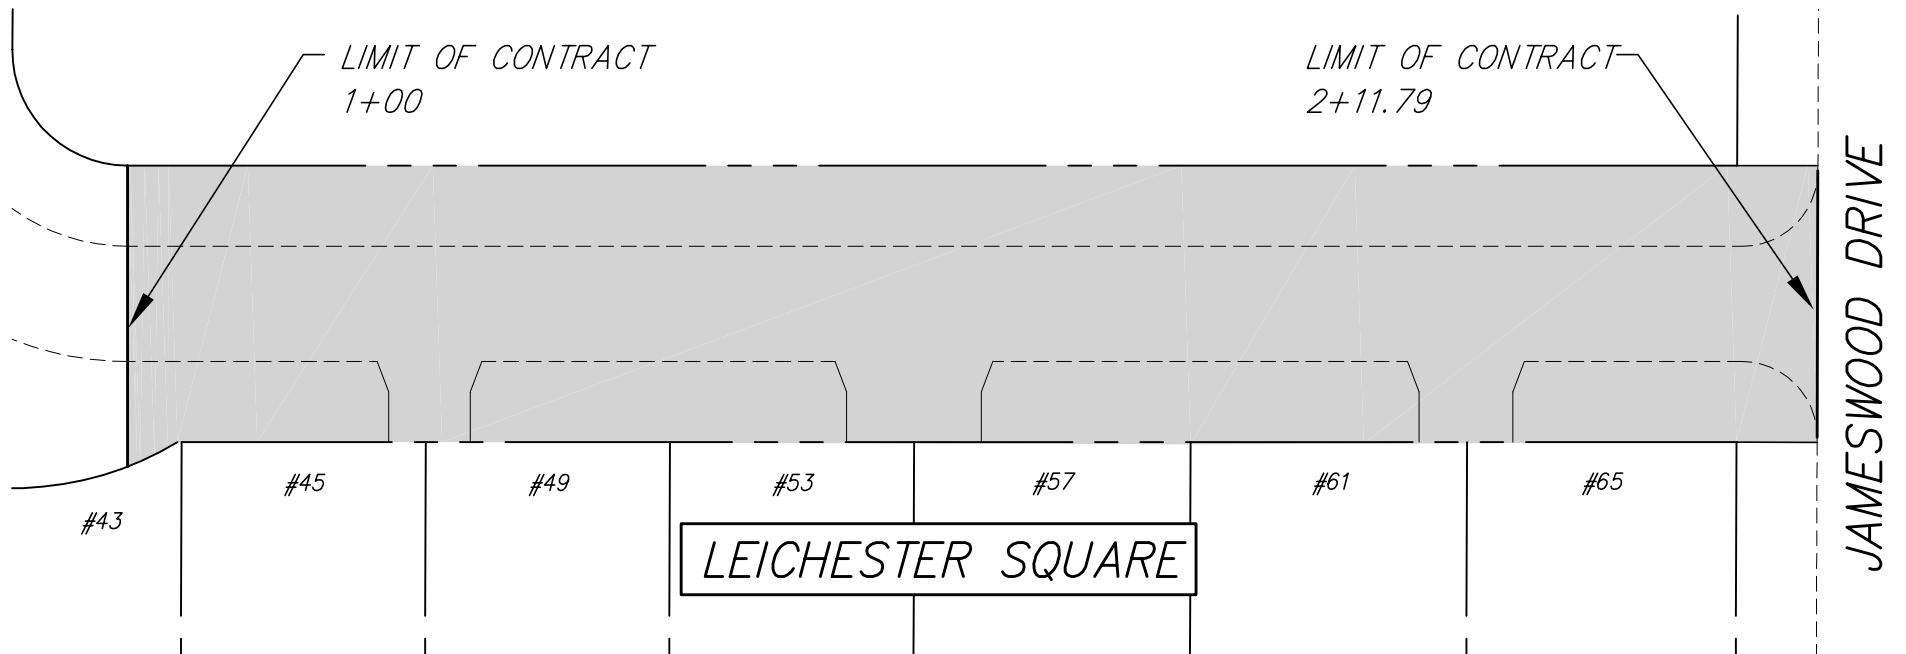

PLAN

NOTE:  
 These design documents are prepared solely for the use by the party with whom the design professional has entered into a contract and there are no representations of any kind made by the design professional to any party with whom the design professional has not entered into a contract.

**NLEA** Engineers & Planners Inc.  
 Suite 111-93 Lombard Avenue Winnipeg, Manitoba R3B 3B1  
 Phone { 204 } 943-3178 Facsimile { 204 } 943-4948

CITY OF WINNIPEG – 2005 RESIDENTIAL STREET RENEWAL PROGRAM  
 MAJOR REHABILITATION  
 LEICHESTER SQUARE  
 EAST LEG

SCALE: NTS	DATE: JAN.2005	DRAWING #: 41377-SK-003
---------------	-------------------	----------------------------