



# THE CITY OF WINNIPEG

**PUBLIC WORKS DEPARTMENT  
ENGINEERING SERVICES DIVISION**


**BID OPPORTUNITY NO. 200-2005**

**Part 1: 2005 Alley Renewal Program**

**Part 2: Corydon Avenue Eastbound -  
Montrose Street to Cambridge Street**

SHEET INDEX

<u>PART</u>	<u>DRAWING NO.</u>	<u>SITE NO.</u>	<u>TITLE</u>
			COVER SHEET
<u>PART 1: ALLEY RENEWALS</u>			
	0001	01	KENNEDY/EDMONTON LANE ASSINIBOINE AVE. TO BROADWAY SOUTH ALLEY STA. 1+60 TO STA. 2+70
	0002	01	KENNEDY/EDMONTON LANE ASSINIBOINE AVE. TO BROADWAY SOUTH ALLEY STA. 2+70 TO STA. 3+84
	0003	02	QUEENSTON/NIAGARA LANE GROSVENOR AVE. TO KINGSWAY STA. 0+94.4 TO STA. 2+60
	0004	02	QUEENSTON/NIAGARA LANE GROSVENOR AVE. TO KINGSWAY STA. 2+60 TO STA. 4+20
	0005	02	QUEENSTON/NIAGARA LANE GROSVENOR AVE. TO KINGSWAY STA. 4+20 TO STA. 4+72
	0006	03	VICTOR/AGNES LANE SARGENT AVE. TO WELLINGTON AVE. STA. 0+97 TO STA. 2+80
	0007	03	VICTOR/AGNES LANE SARGENT AVE. TO WELLINGTON AVE. STA. 2+80 TO STA. 4+65.9
<u>PART 2: REGIONAL STREET REHABILITATION</u>			
	P-3261	04	CORYDON AVENUE EASTBOUND MONTROSE STREET TO CAMBRIDGE STREET

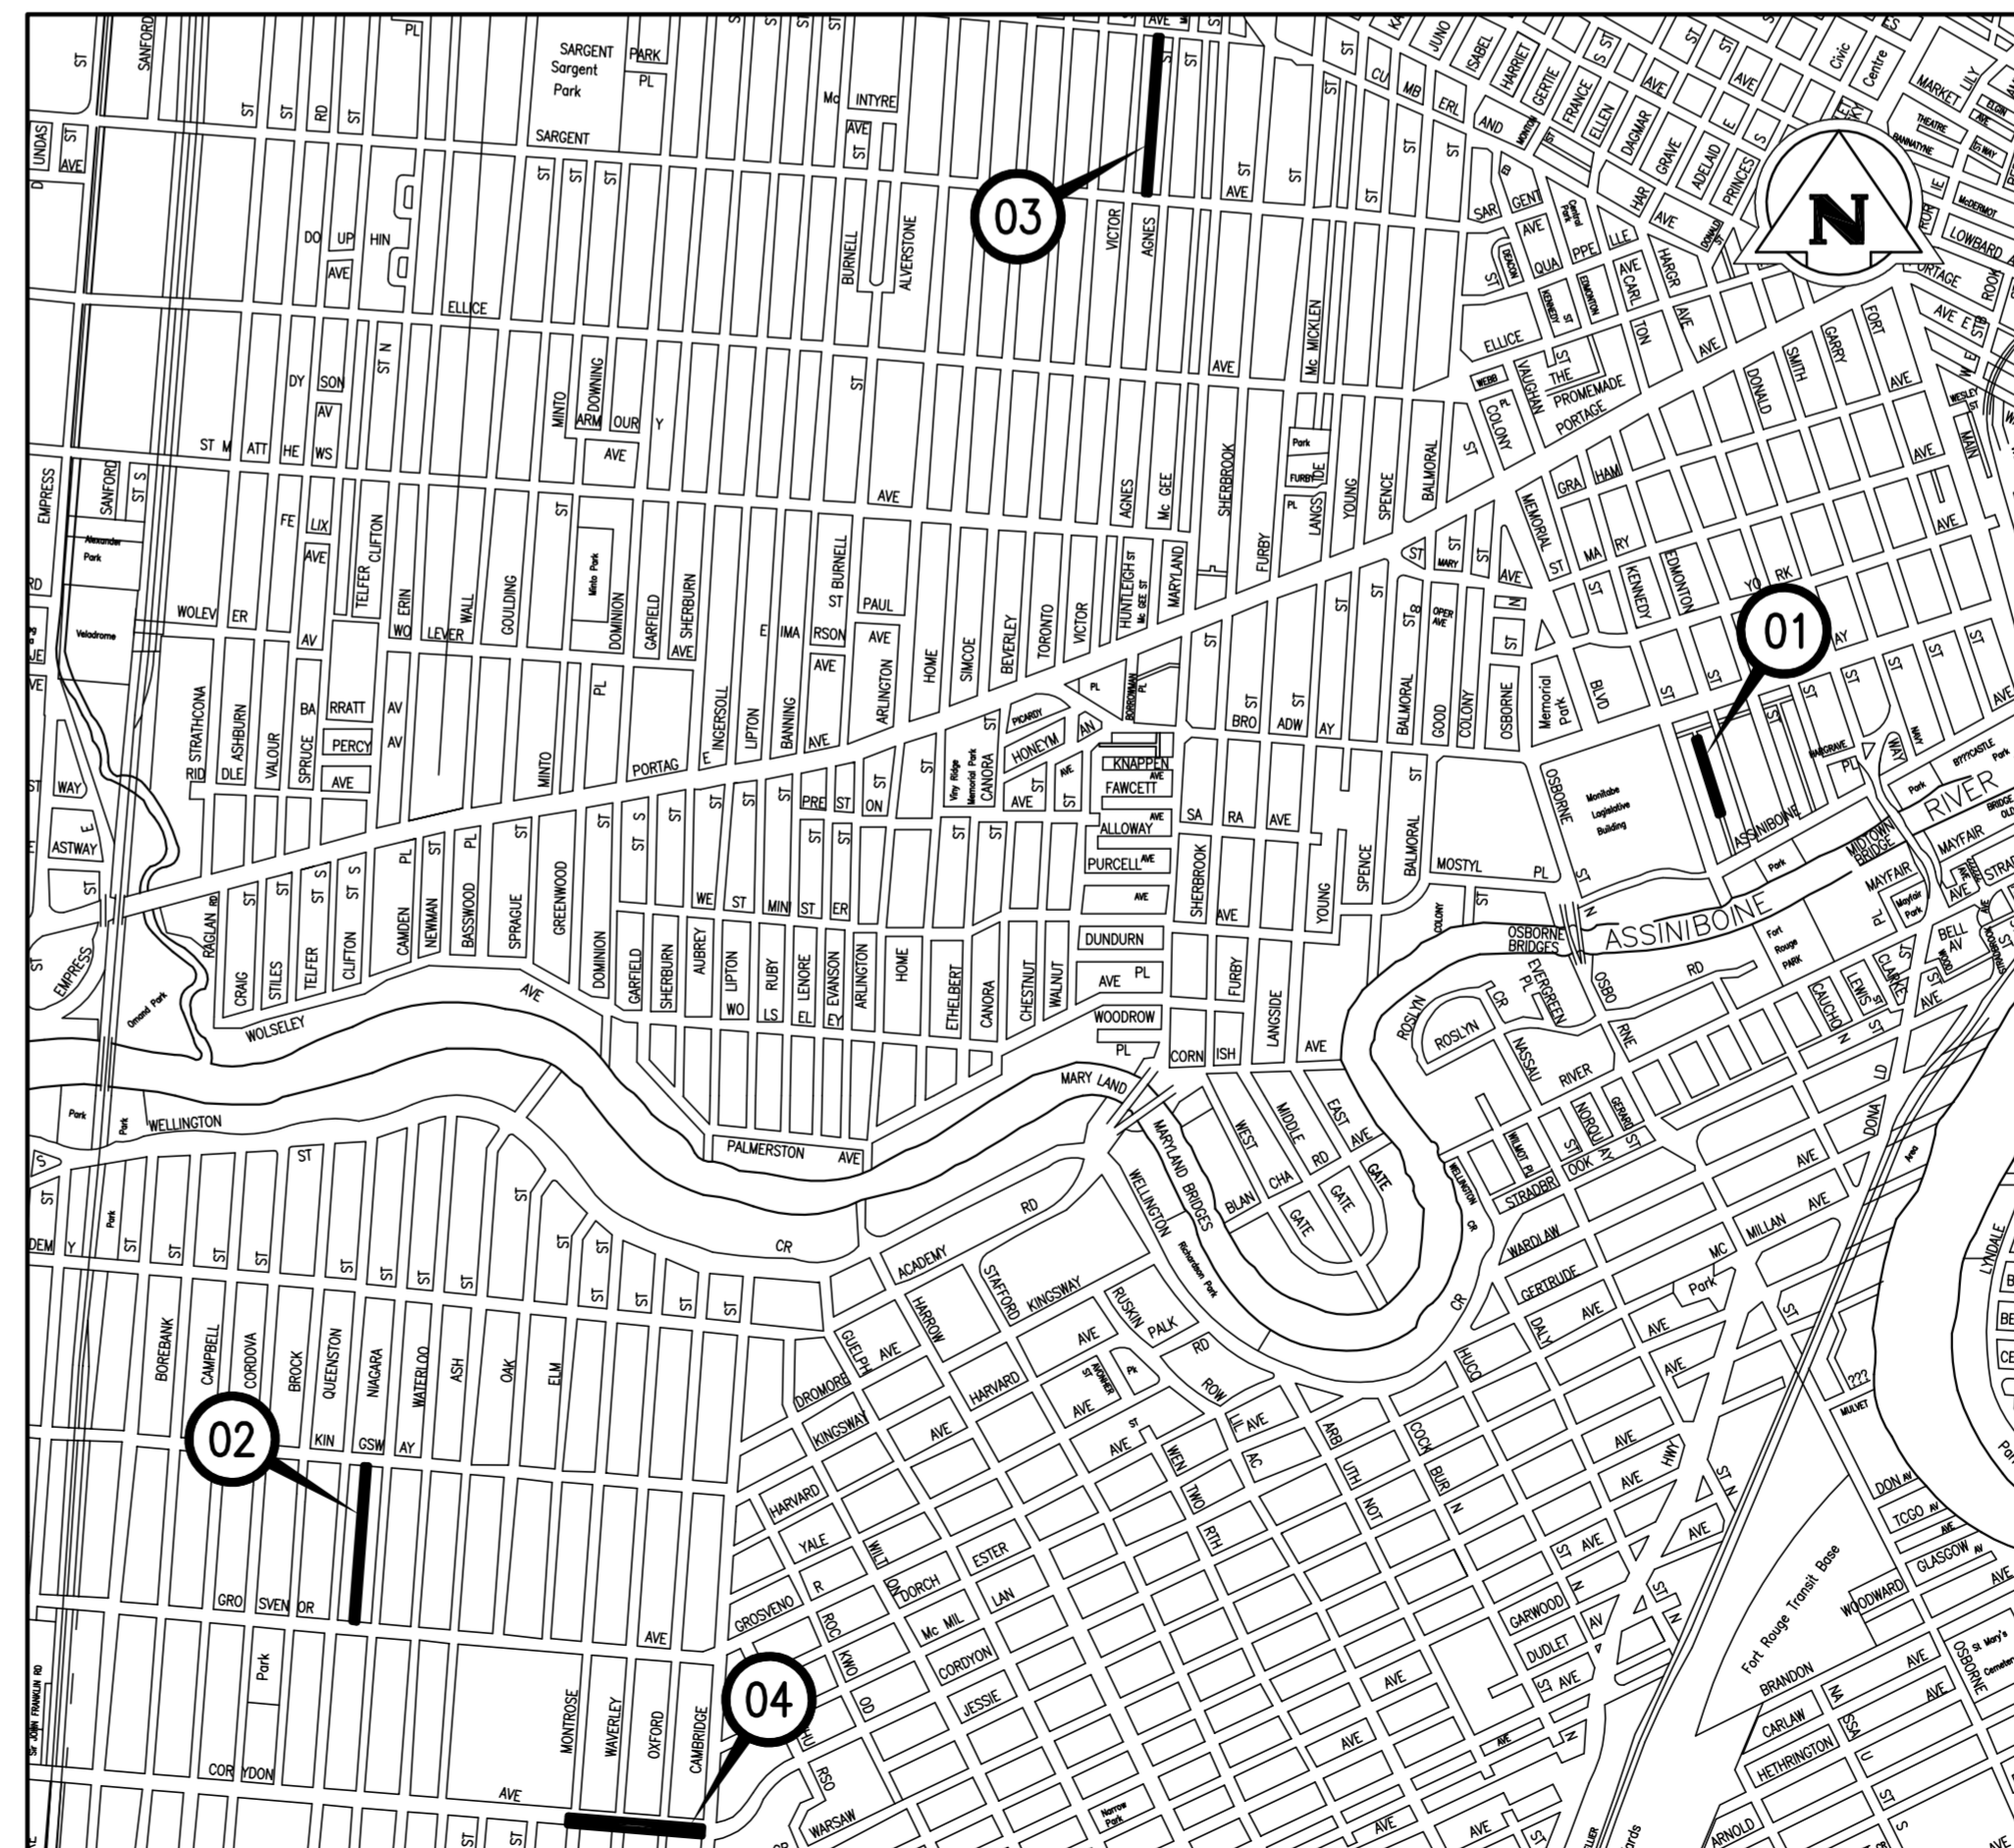

SITE LOCATIONS

RELEASED FOR CONSTRUCTION BY:

STREETS PROJECT OFFICER

DATE: \_\_\_\_\_

**KGS** CONSULTING ENGINEERS  
**GROUP** & PROJECT MANAGERS

WINNIPEG (204) 896-1209  
 THUNDER BAY (807) 345-2233