




GENERAL NOTES:  
1. All dimensions in millimetres except where otherwise noted.

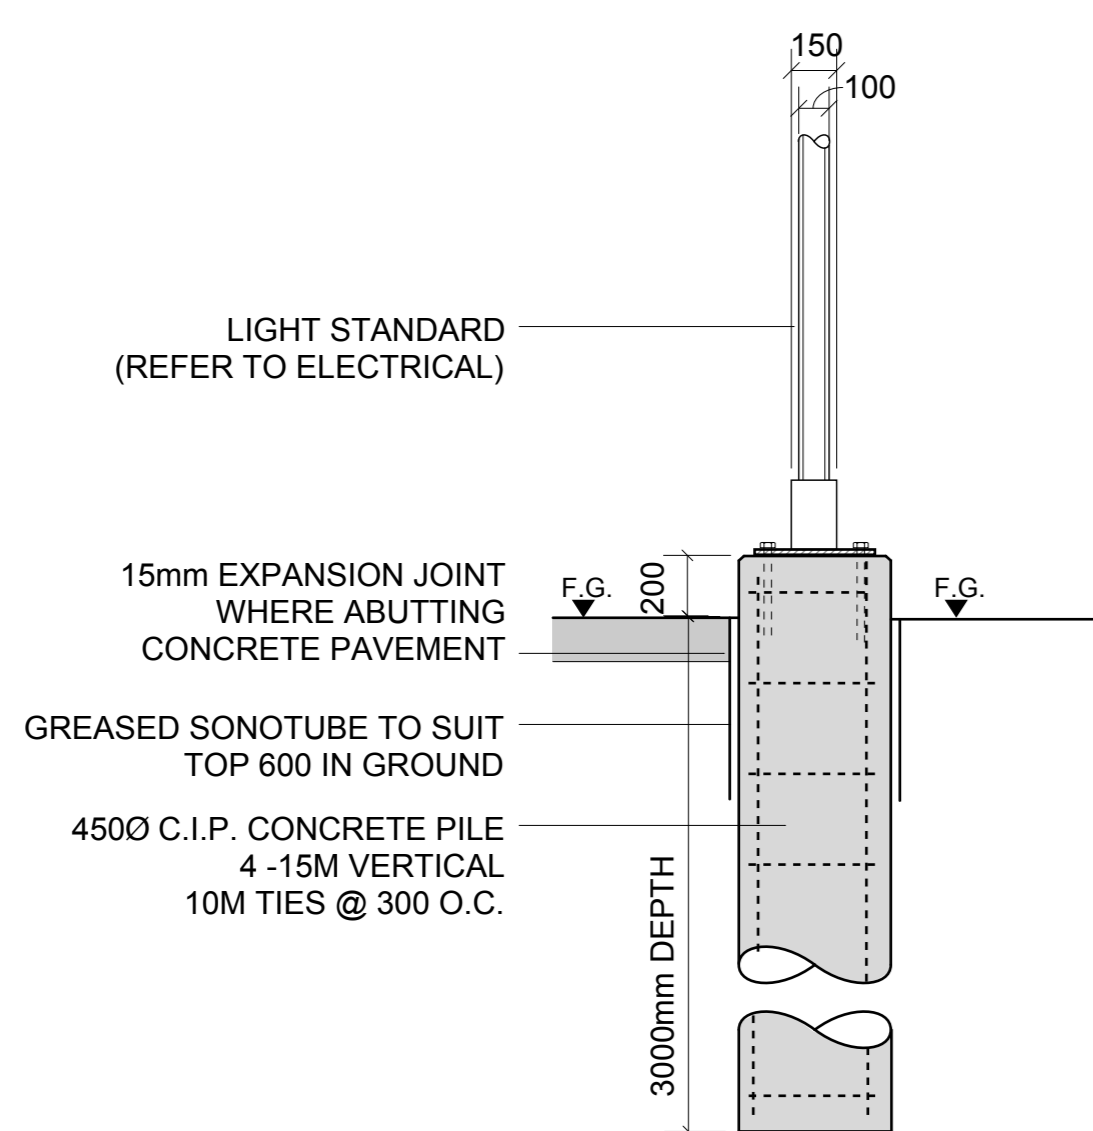

**1**  
**L-08** LIGHT STANDARD FOUNDATION  
SCALE: N.T.S.

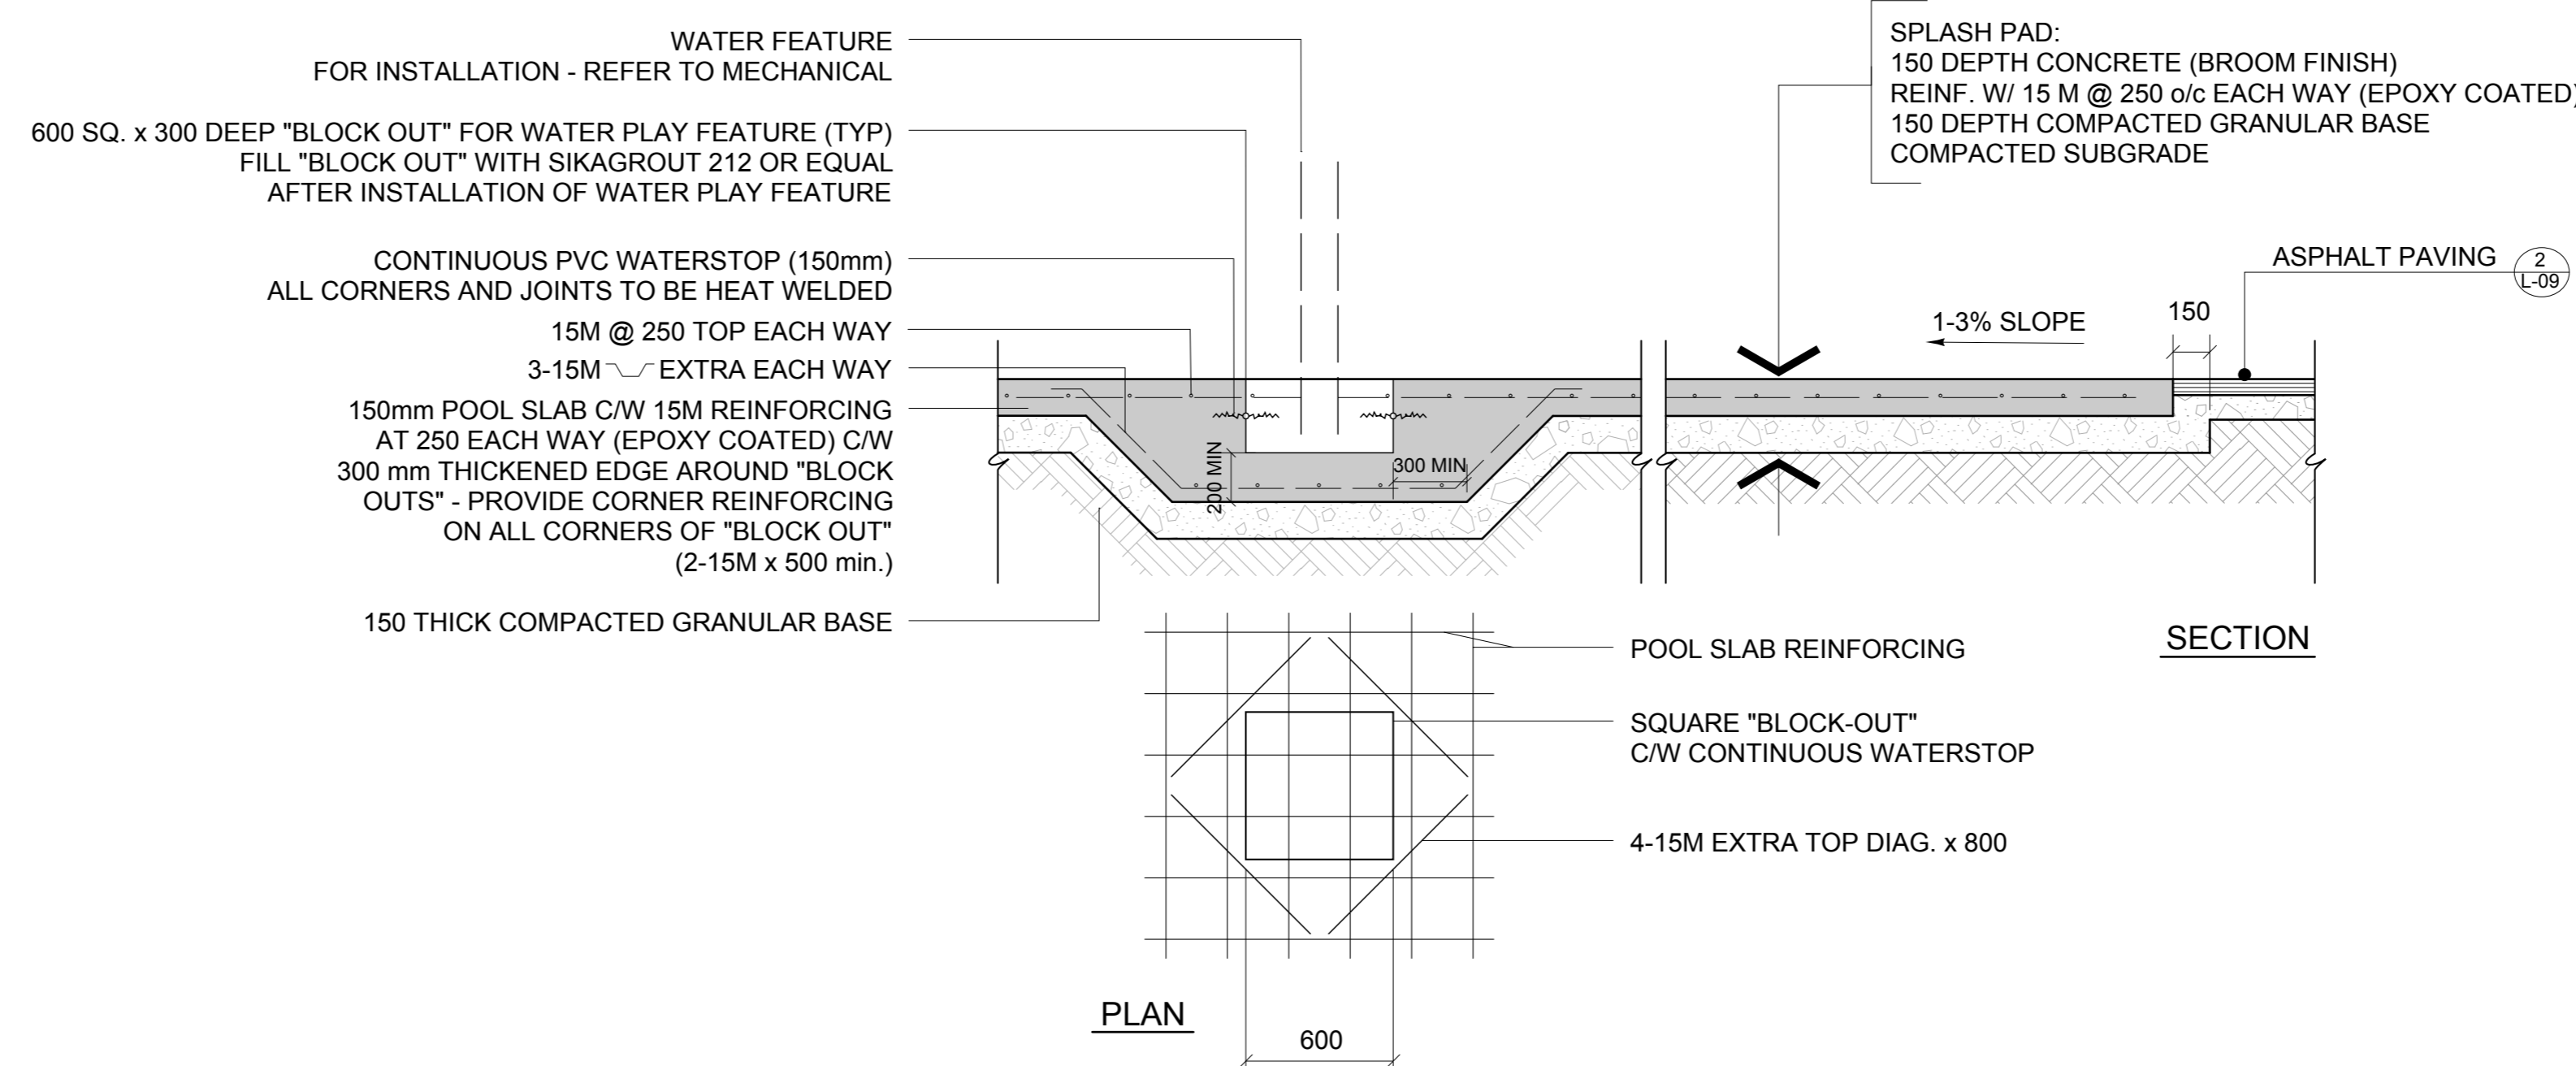

**2**  
**L-08** SPLASH PAD SECTION W/ WATER PLAY FEATURE  
SCALE: N.T.S.

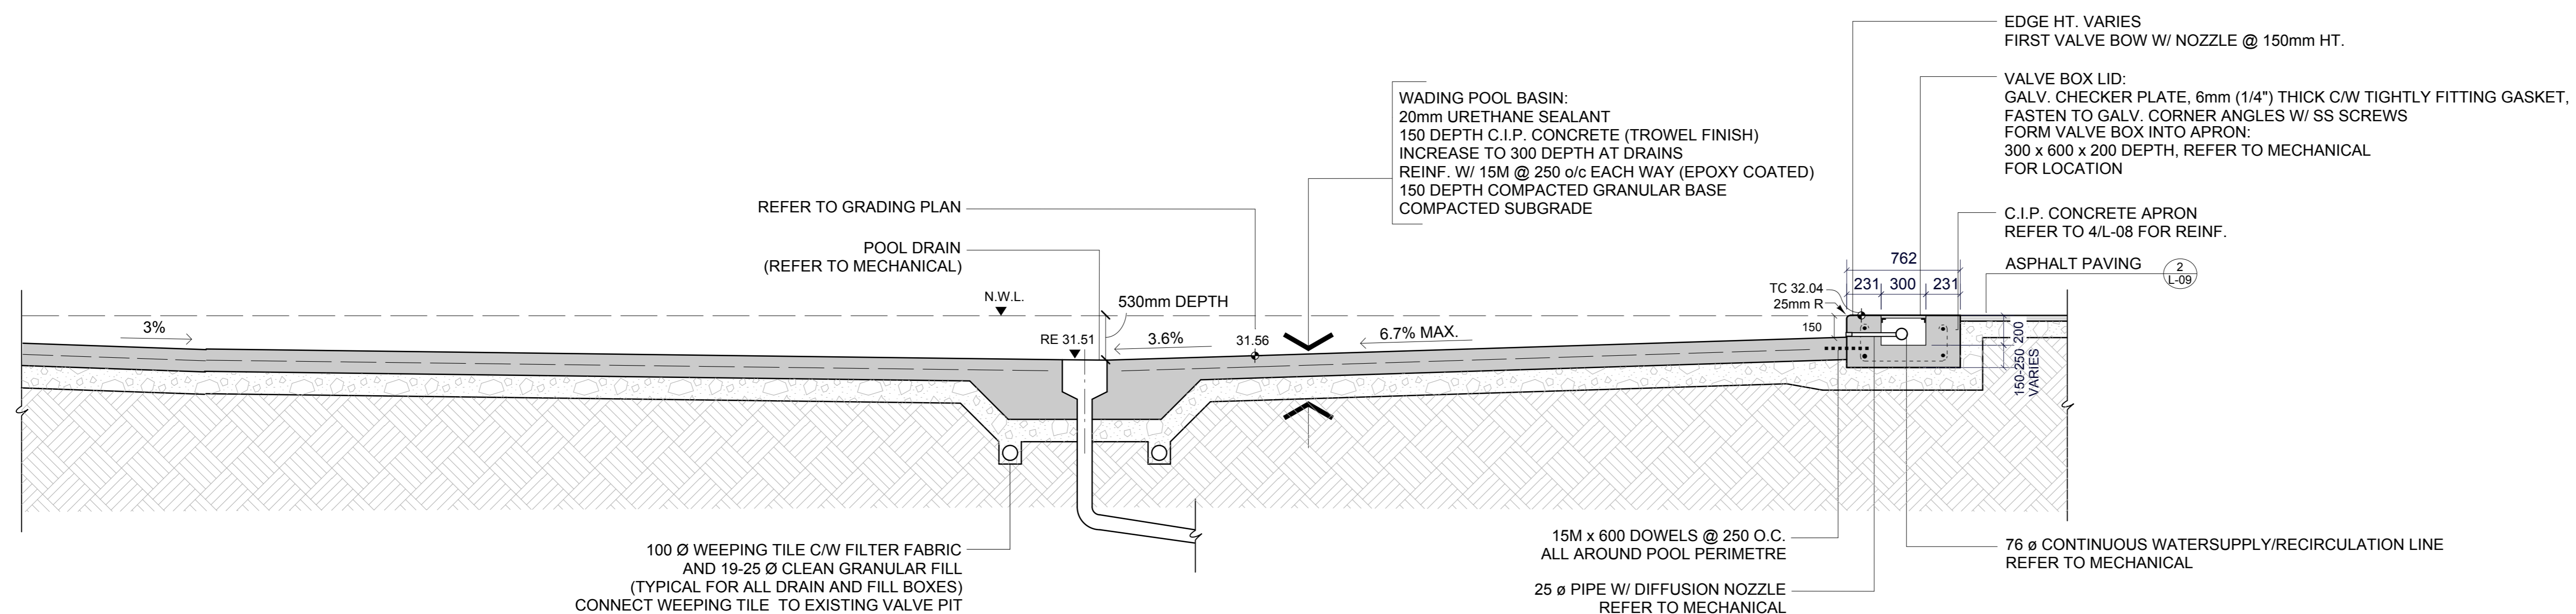

**3**  
**L-08** CROSS-SECTION THROUGH WADING POOL  
SCALE: N.T.S.


No.	Revision	Date
7	ISSUED FOR TENDER	FEB 2005
6	PRE-TENDER REVIEW	JAN 13/05
5	PRE-TENDER REVIEW	DEC 21/05
4	ISSUED FOR TENDER	SEP 15/05
3	MATERIALS SUBMISSION	AUG 20/05
2	95% CD SUBMISSION	JULY 14/05
1	90% CD SUBMISSION	OCT 21/04




THIS DRAWING MUST NOT BE SCALED.  
THE CONTRACTOR SHALL VERIFY ALL DIMENSIONS, DATUMS AND LEVELS PRIOR TO COMMENCEMENT OF WORK. ALL ERRORS AND OMISSIONS TO BE REPORTED IMMEDIATELY TO THE CONTRACT ADMINISTRATOR.  
VARIATIONS & MODIFICATIONS TO WORK SHOWN ON THESE DRAWINGS SHALL NOT BE CARRIED OUT WITHOUT WRITTEN PERMISSION FROM THE CONTRACT ADMINISTRATOR.  
THIS DRAWING IS THE EXCLUSIVE PROPERTY OF THE CONTRACT ADMINISTRATOR AND CAN BE REPRODUCED ONLY WITH THE PERMISSION OF THE CONTRACT ADMINISTRATOR. IN ANY CASE THE REPRODUCTION MUST BEAR THEIR NAME AS CONTRACT ADMINISTRATOR.

VIMY RIDGE MEMORIAL PARK PLAYGROUND AREA

Project Title  
Drawing Title  
**CONSTRUCTION DETAILS**

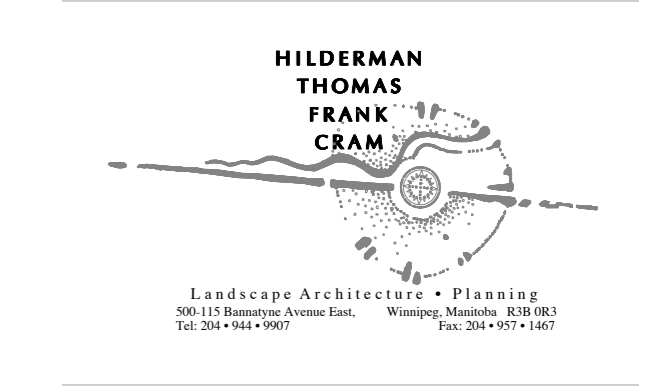


Drawn	TG/MB	Approved	HC
Scale	AS NOTED	Date	3/3/06
Job	04 032	Drawing	L-08

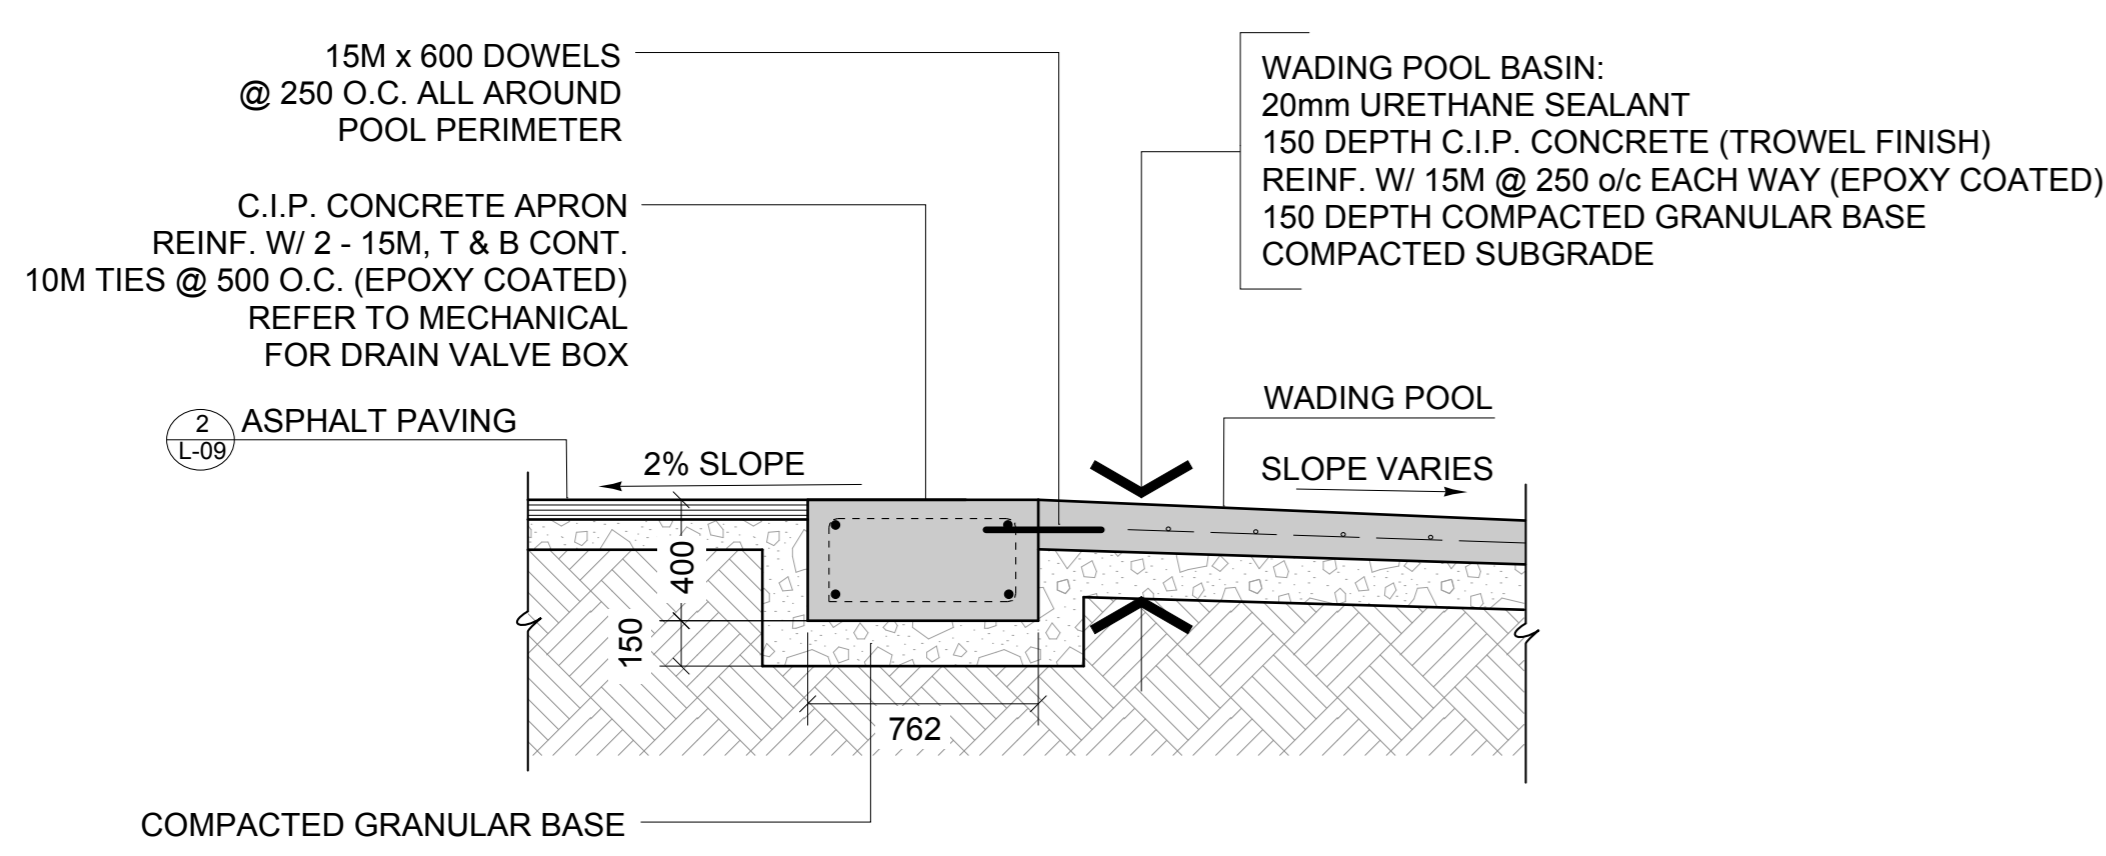

**4**  
**L-08** ZERO ENTRY POOL EDGE  
SCALE: N.T.S.

NOTE:  
SURFACE OF CONCRETE APRON TO SLOPE TO DRAIN BOXES ONLY (1% SLOPE MAX.). NO RUNOFF FROM APRON TO WADING POOL OR ASPHALT PAVEMENT.

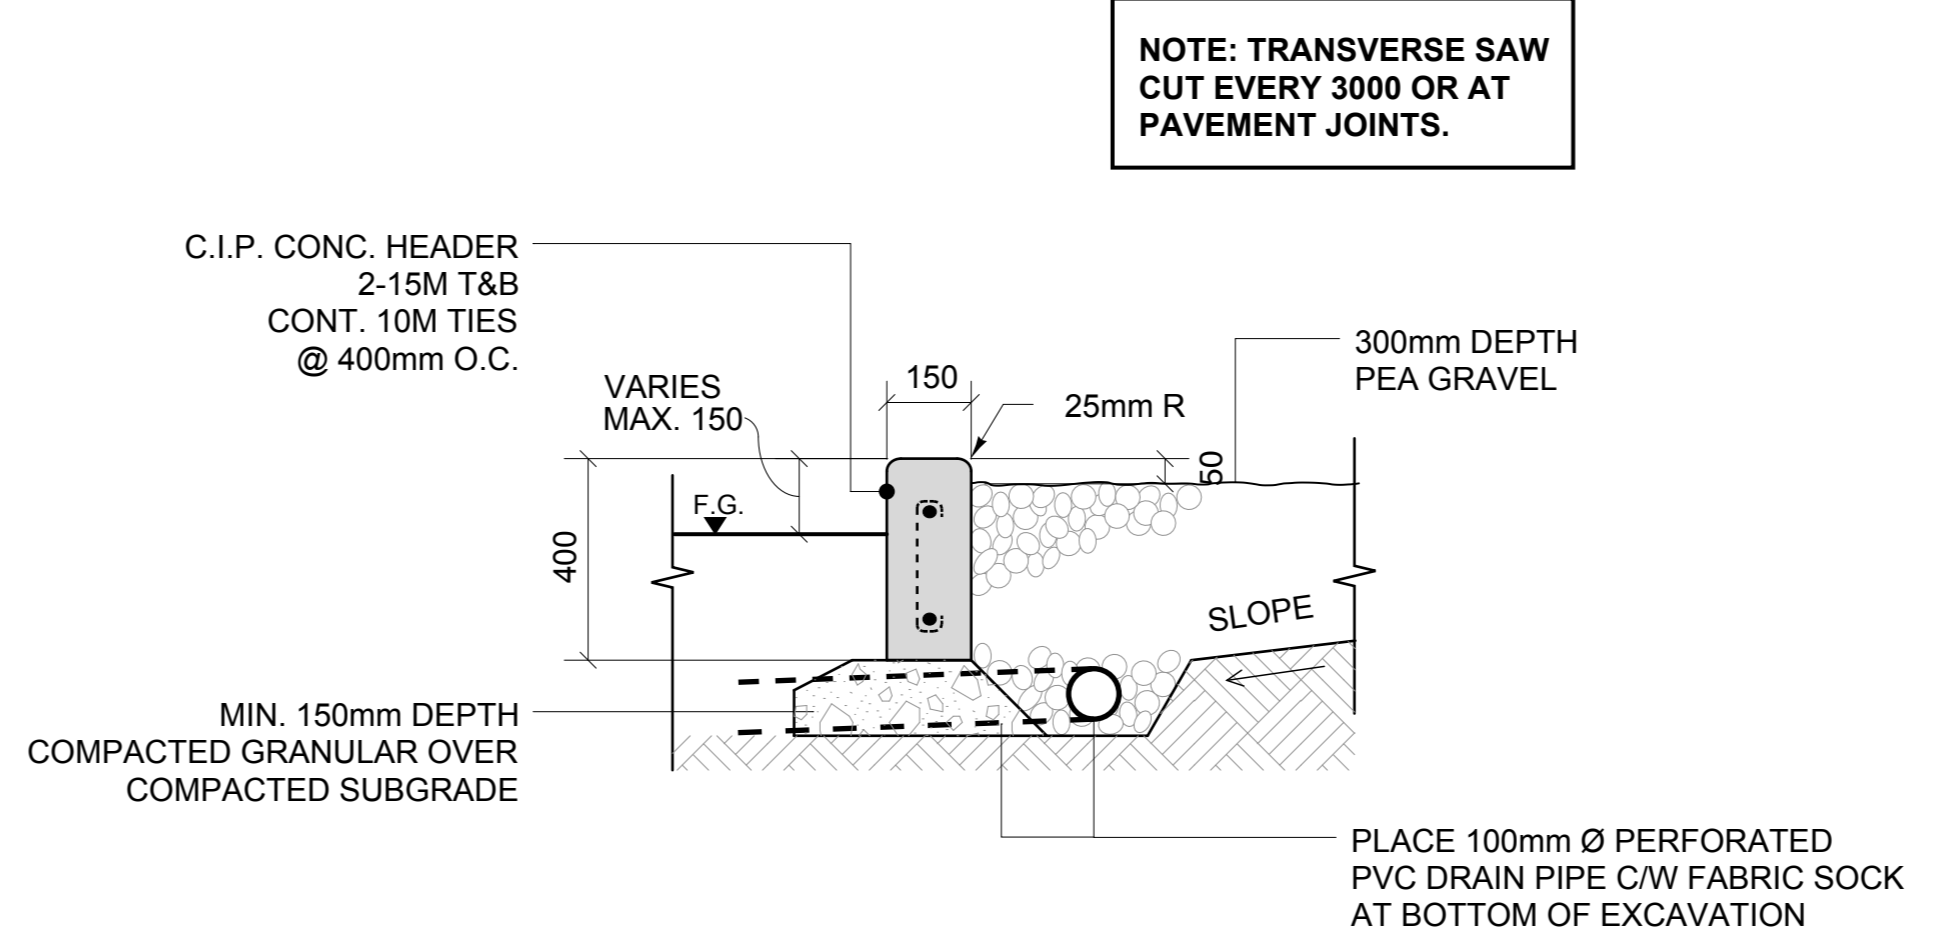

**5**  
**L-08** CONCRETE PLAYGROUND HEADERS  
SCALE: N.T.S.

NOTE: TRANSVERSE SAW CUT EVERY 3000 OR AT PAVEMENT JOINTS.

NOTES:  
• WATERPLAY COMPONENTS TO BE INSTALLED BY PLUMBING SUBCONTRACTOR  
• CONTRACTOR IS RESPONSIBLE FOR CO-ORDINATING INSTALLATION WITH SUPPLIER  
• CONTRACTOR IS RESPONSIBLE TO ENSURE THAT COMPONENTS ARE INSTALLED AS PER MANUFACTURERS INSTRUCTIONS