



**BID OPPORTUNITY No.: 226-2005**

**FILE No.: 05-R-08**


Type of Work: Rehabilitation - Asphalt Replacement

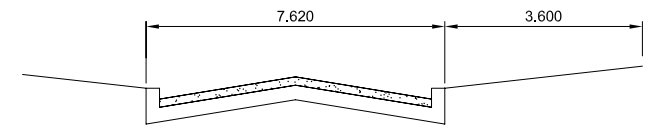


SECTION A - A  
N.T.S.

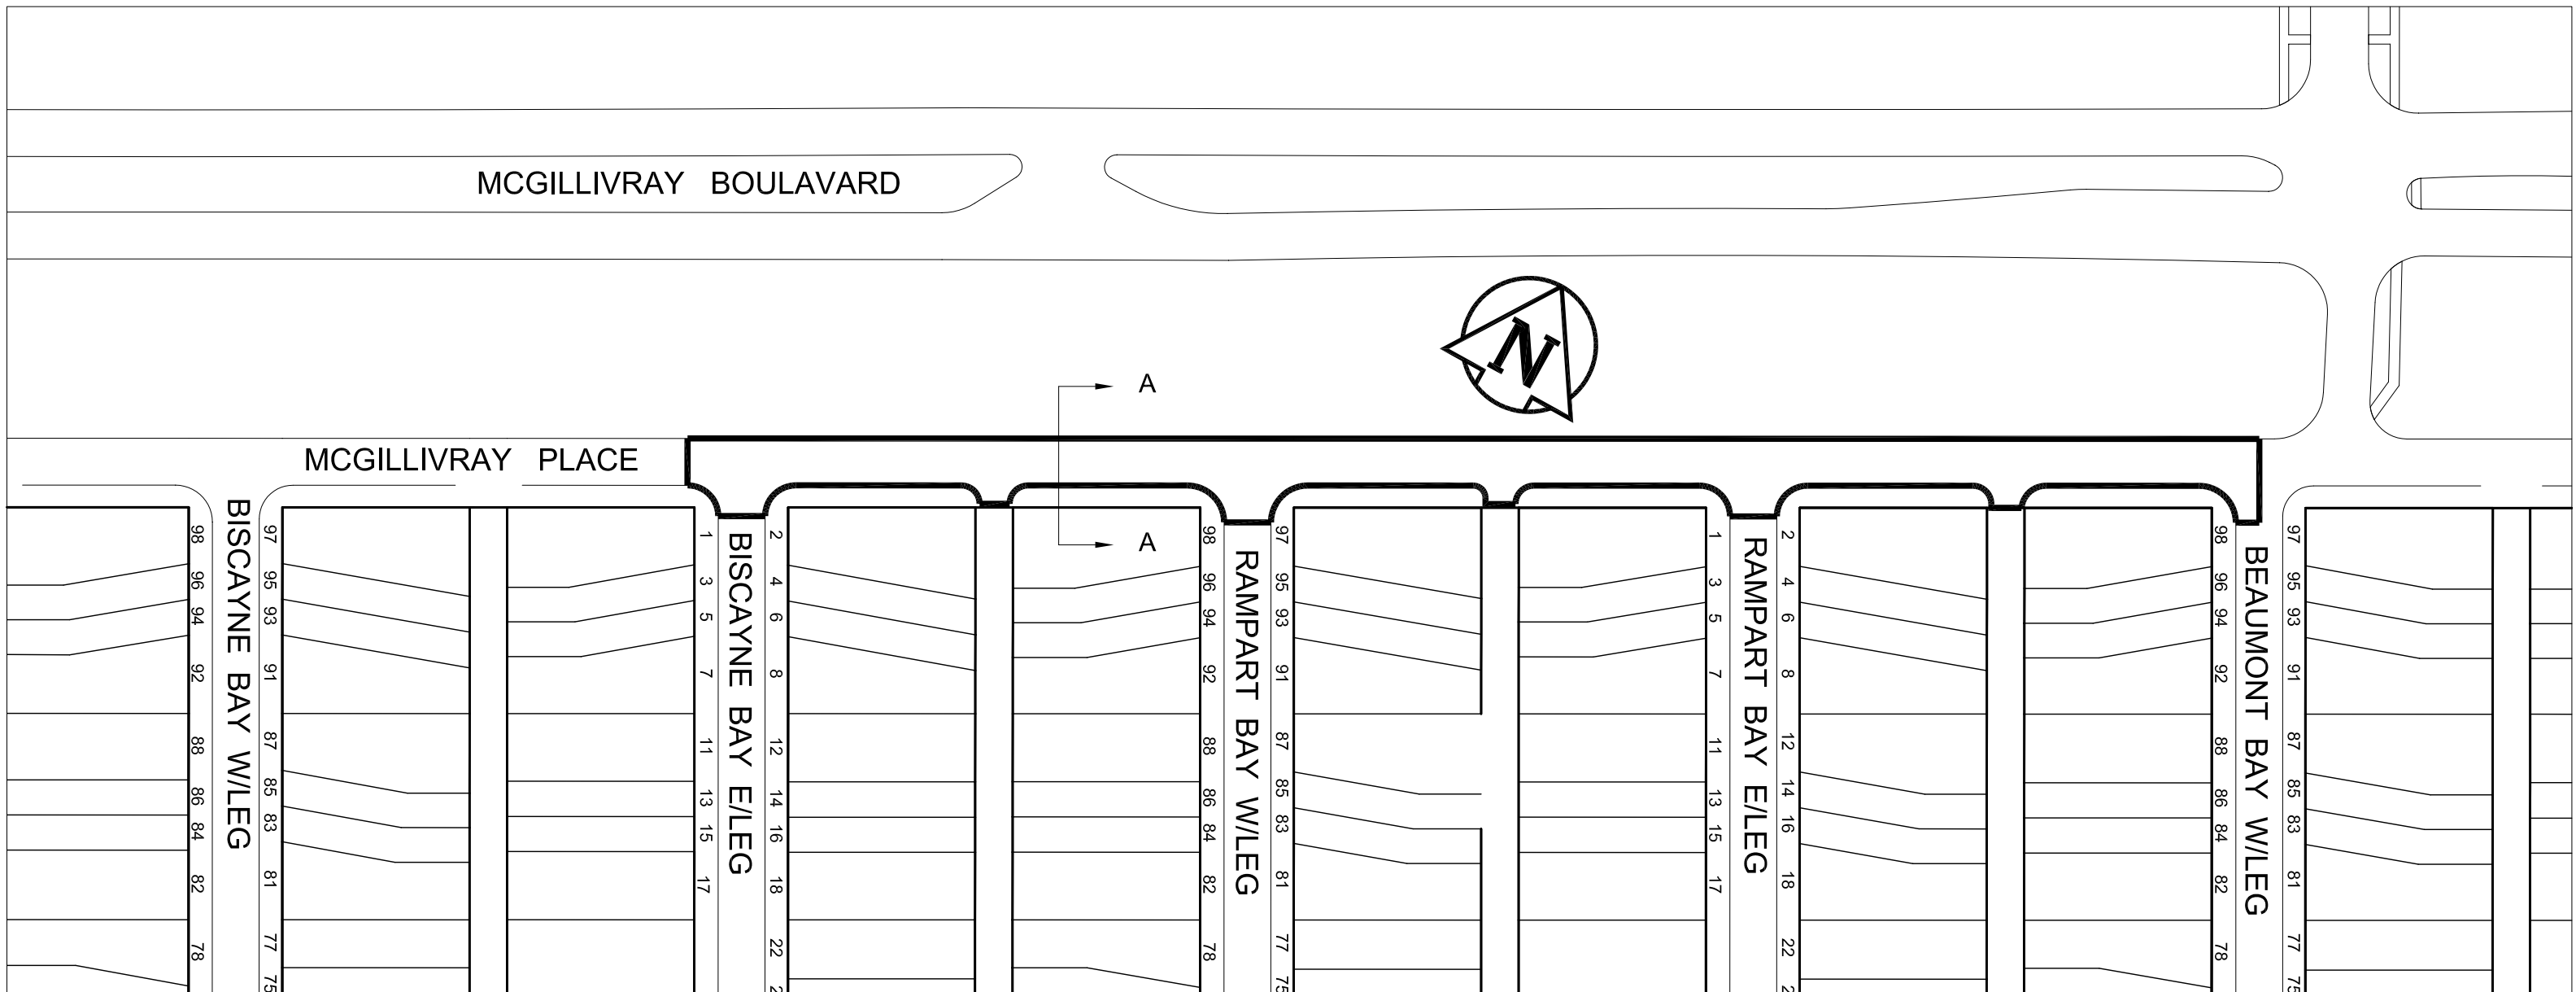

 ASPHALT LIMIT

  
**THE CITY OF WINNIPEG**  
PUBLIC WORKS DEPARTMENT  
ENGINEERING DIVISION  
TECHNOLOGY SERVICES BRANCH  
106 - 1155 PACIFIC AVE

 An AECOM Company  
2004 UMA ENGINEERING LTD. ALL RIGHTS RESERVED.

DATE:  
04-10-22

DRAWN BY:  
CPL

DRAWING NO.:  
01-CTF004

SCALE:  
1:1000

**2005 RESIDENTIAL STREET RENEWAL ON  
MCGILLIVRAY PLACE  
FROM: BEAUMONT BAY (W/LEG)  
TO: BISCAYNE BAY (E/LEG)**